


BY	DATE
SURVEYED	
PLOTTED	
TEMPLATE	
NOTE BOOK	
AREAS CHECKED	
NO.	

BY	DATE
SURVEYED	
PLOTTED	
TEMPLATE	
NOTE BOOK	
AREAS CHECKED	
NO.	

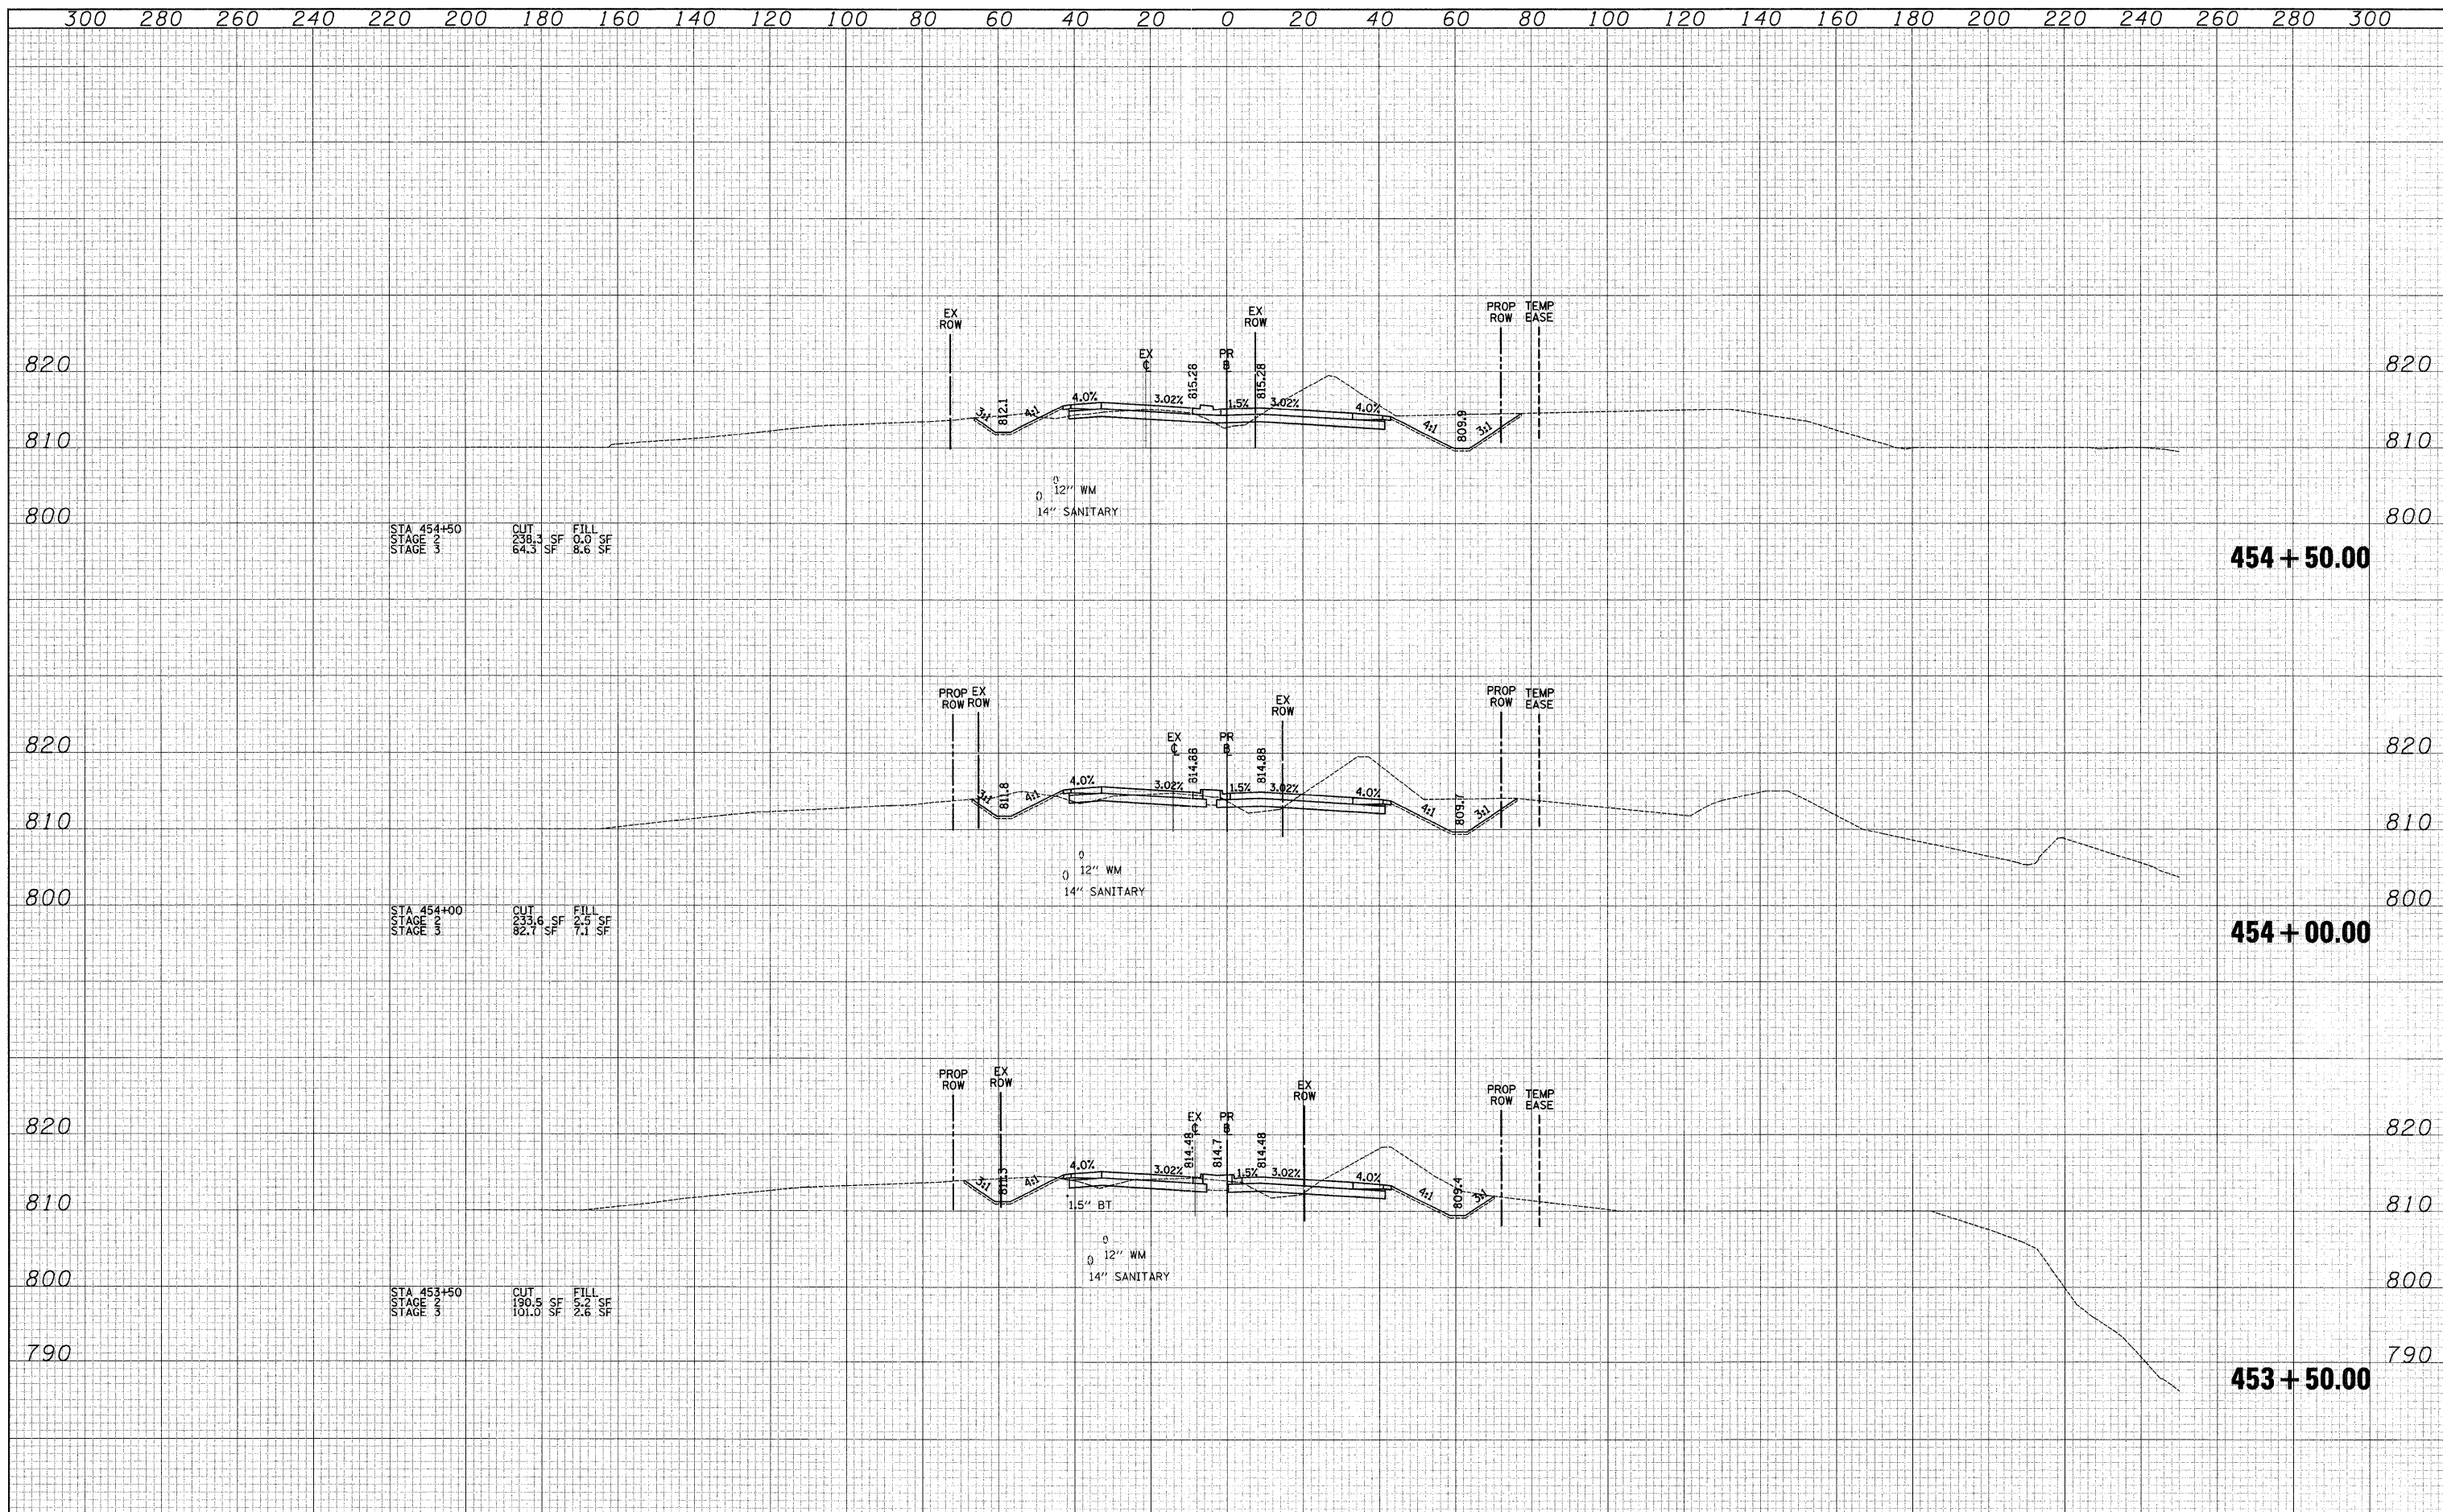

STA 454+50
STAGE 1
STAGE 3

CUT 238.3 SF
84.3 SF

FILL 0.0 SF
8.6 SF

0 12" WM
14" SANITARY

454 + 50.00

STA 454+00
STAGE 2
STAGE 3

CUT 233.6 SF
82.7 SF

FILL 2.5 SF
7.1 SF

0 12" WM
14" SANITARY

454 + 00.00

STA 453+50
STAGE 2
STAGE 3

CUT 190.5 SF
101.0 SF

FILL 5.2 SF
2.6 SF

0 12" WM
14" SANITARY

453 + 50.00

300 280 260 240 220 200 180 160 140 120 100 80 60 40 20 0 20 40 60 80 100 120 140 160 180 200 220 240 260 280 300



FILE NAME =
USER NAME = eed
DESIGNED - JSM
DRAWN - JSM
CHECKED - DNM
PLOT SCALE = 20.0000' / IN.
PLOT DATE = 3/27/2009

REVISED -
REVISED -
REVISED -
REVISED -

**KANE COUNTY
DEPARTMENT OF TRANSPORTATION**

CROSS SECTIONS - STEARNS ROAD
SCALE: 1"=10'V/20'H SHEET NO. 15 OF 63 SHEETS STA. 453+50.00 TO STA. 454+50.00

F.A. RTE.	SECTION	COUNTY	TOTAL SHEETS	SHEET NO.
361	06-00214-25-BR	KANE	220	160
CONTRACT NO. 63076				
FED. ROAD DIST. NO. 1 ILLINOIS FED. AID PROJECT				