


DATE	
BY	
SURVEYED	
PLOTTED	
TEMPLATE	
NOTE BOOK	
NO.	
AS	
CHECKED	

DATE	
BY	
SURVEYED	
PLOTTED	
TEMPLATE	
NOTE BOOK	
NO.	
AS	
CHECKED	

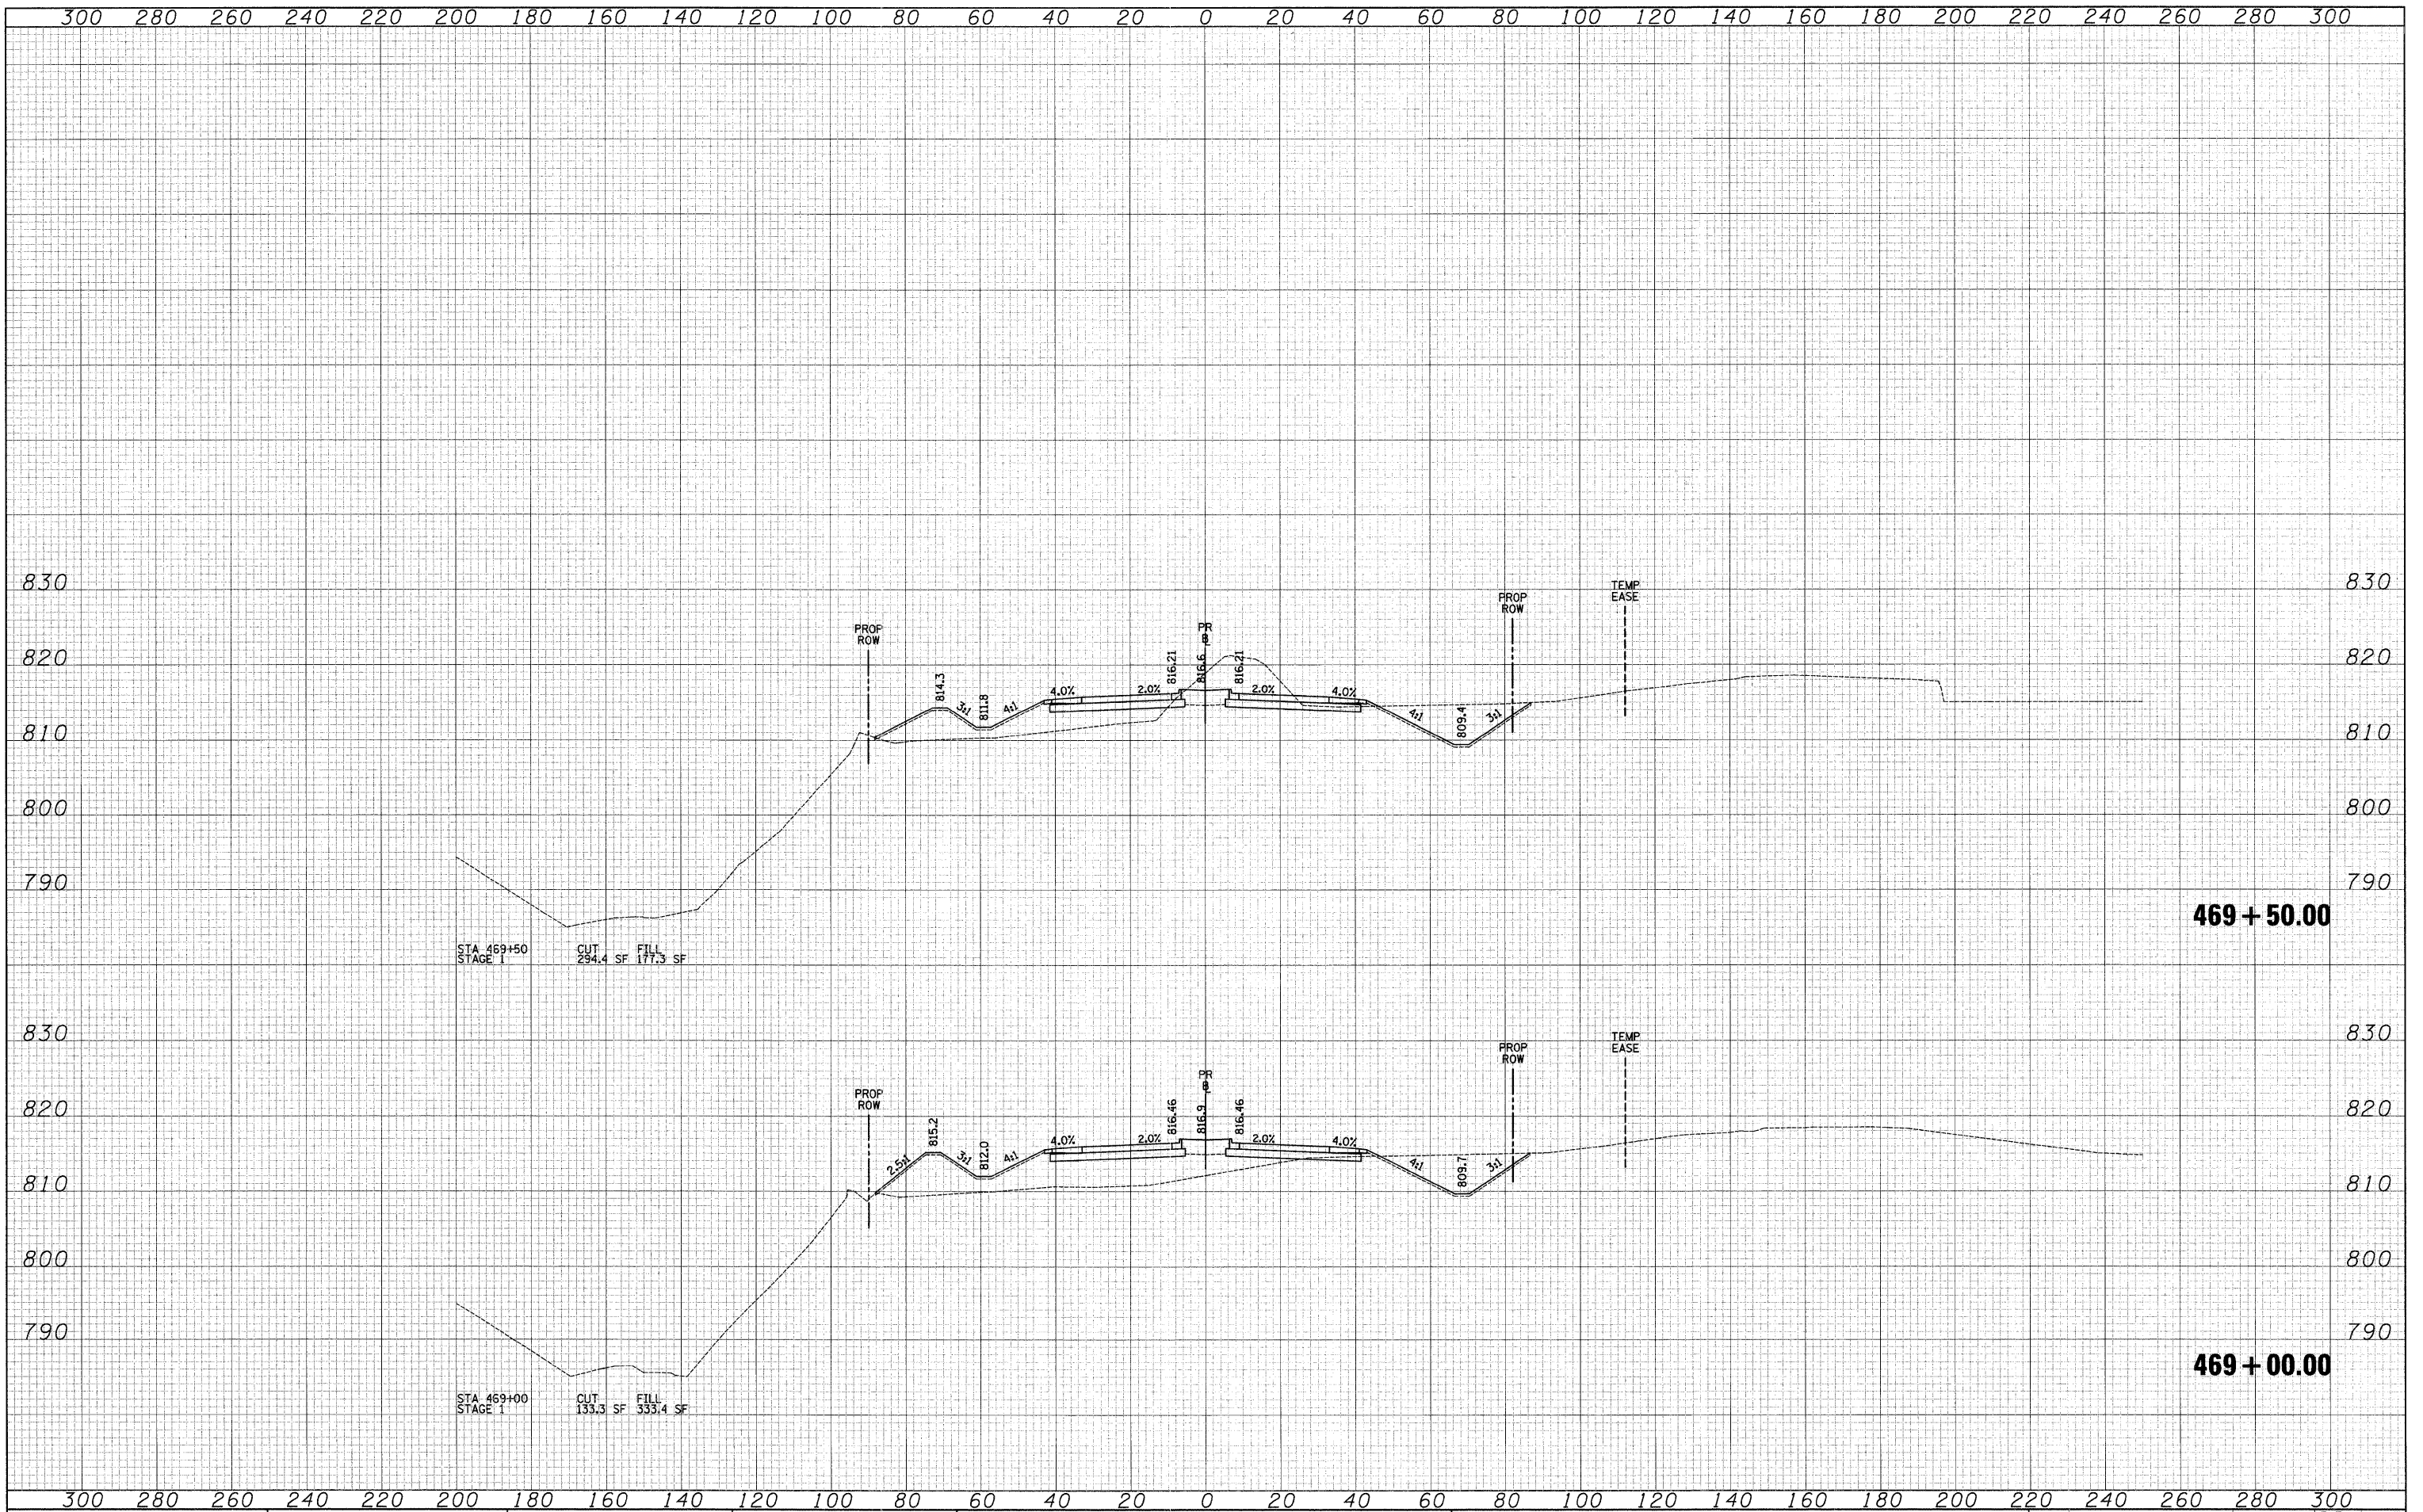

STA 469+50
STAGE 1
CUT 294.4 SF
FILL 177.3 SF

STA 469+00
STAGE 1
CUT 133.3 SF
FILL 333.4 SF

469 + 50.00

469 + 00.00

FILE NAME =
CIVILTECH

USER NAME = ead
PLOT SCALE = 20.0000' / IN.
PLOT DATE = 3/27/2009

DESIGNED - JSM
DRAWN - JSM
CHECKED - DNM
DATE - 3/30/09

REVISED -
REVISED -
REVISED -
REVISED -

**KANE COUNTY
DEPARTMENT OF TRANSPORTATION**

CROSS SECTIONS - STEARNS ROAD
SCALE: 1"=10'V/20'H SHEET NO. 26 OF 63 SHEETS STA. 469+00.00 TO STA. 469+50.00

F.A. RTE. 361	SECTION 06-00214-25-BR	COUNTY KANE	TOTAL SHEETS 220	SHEET NO. 171
CONTRACT NO. 63076				
FED. ROAD DIST. NO. 1 ILLINOIS FED. AID PROJECT				