


DATE	
BY	
SURVEYED	
PLOTTED	
NOTE BOOK	
AREAS CHECKED	

DATE	
BY	
SURVEYED	
PLOTTED	
NOTE BOOK	
AREAS CHECKED	

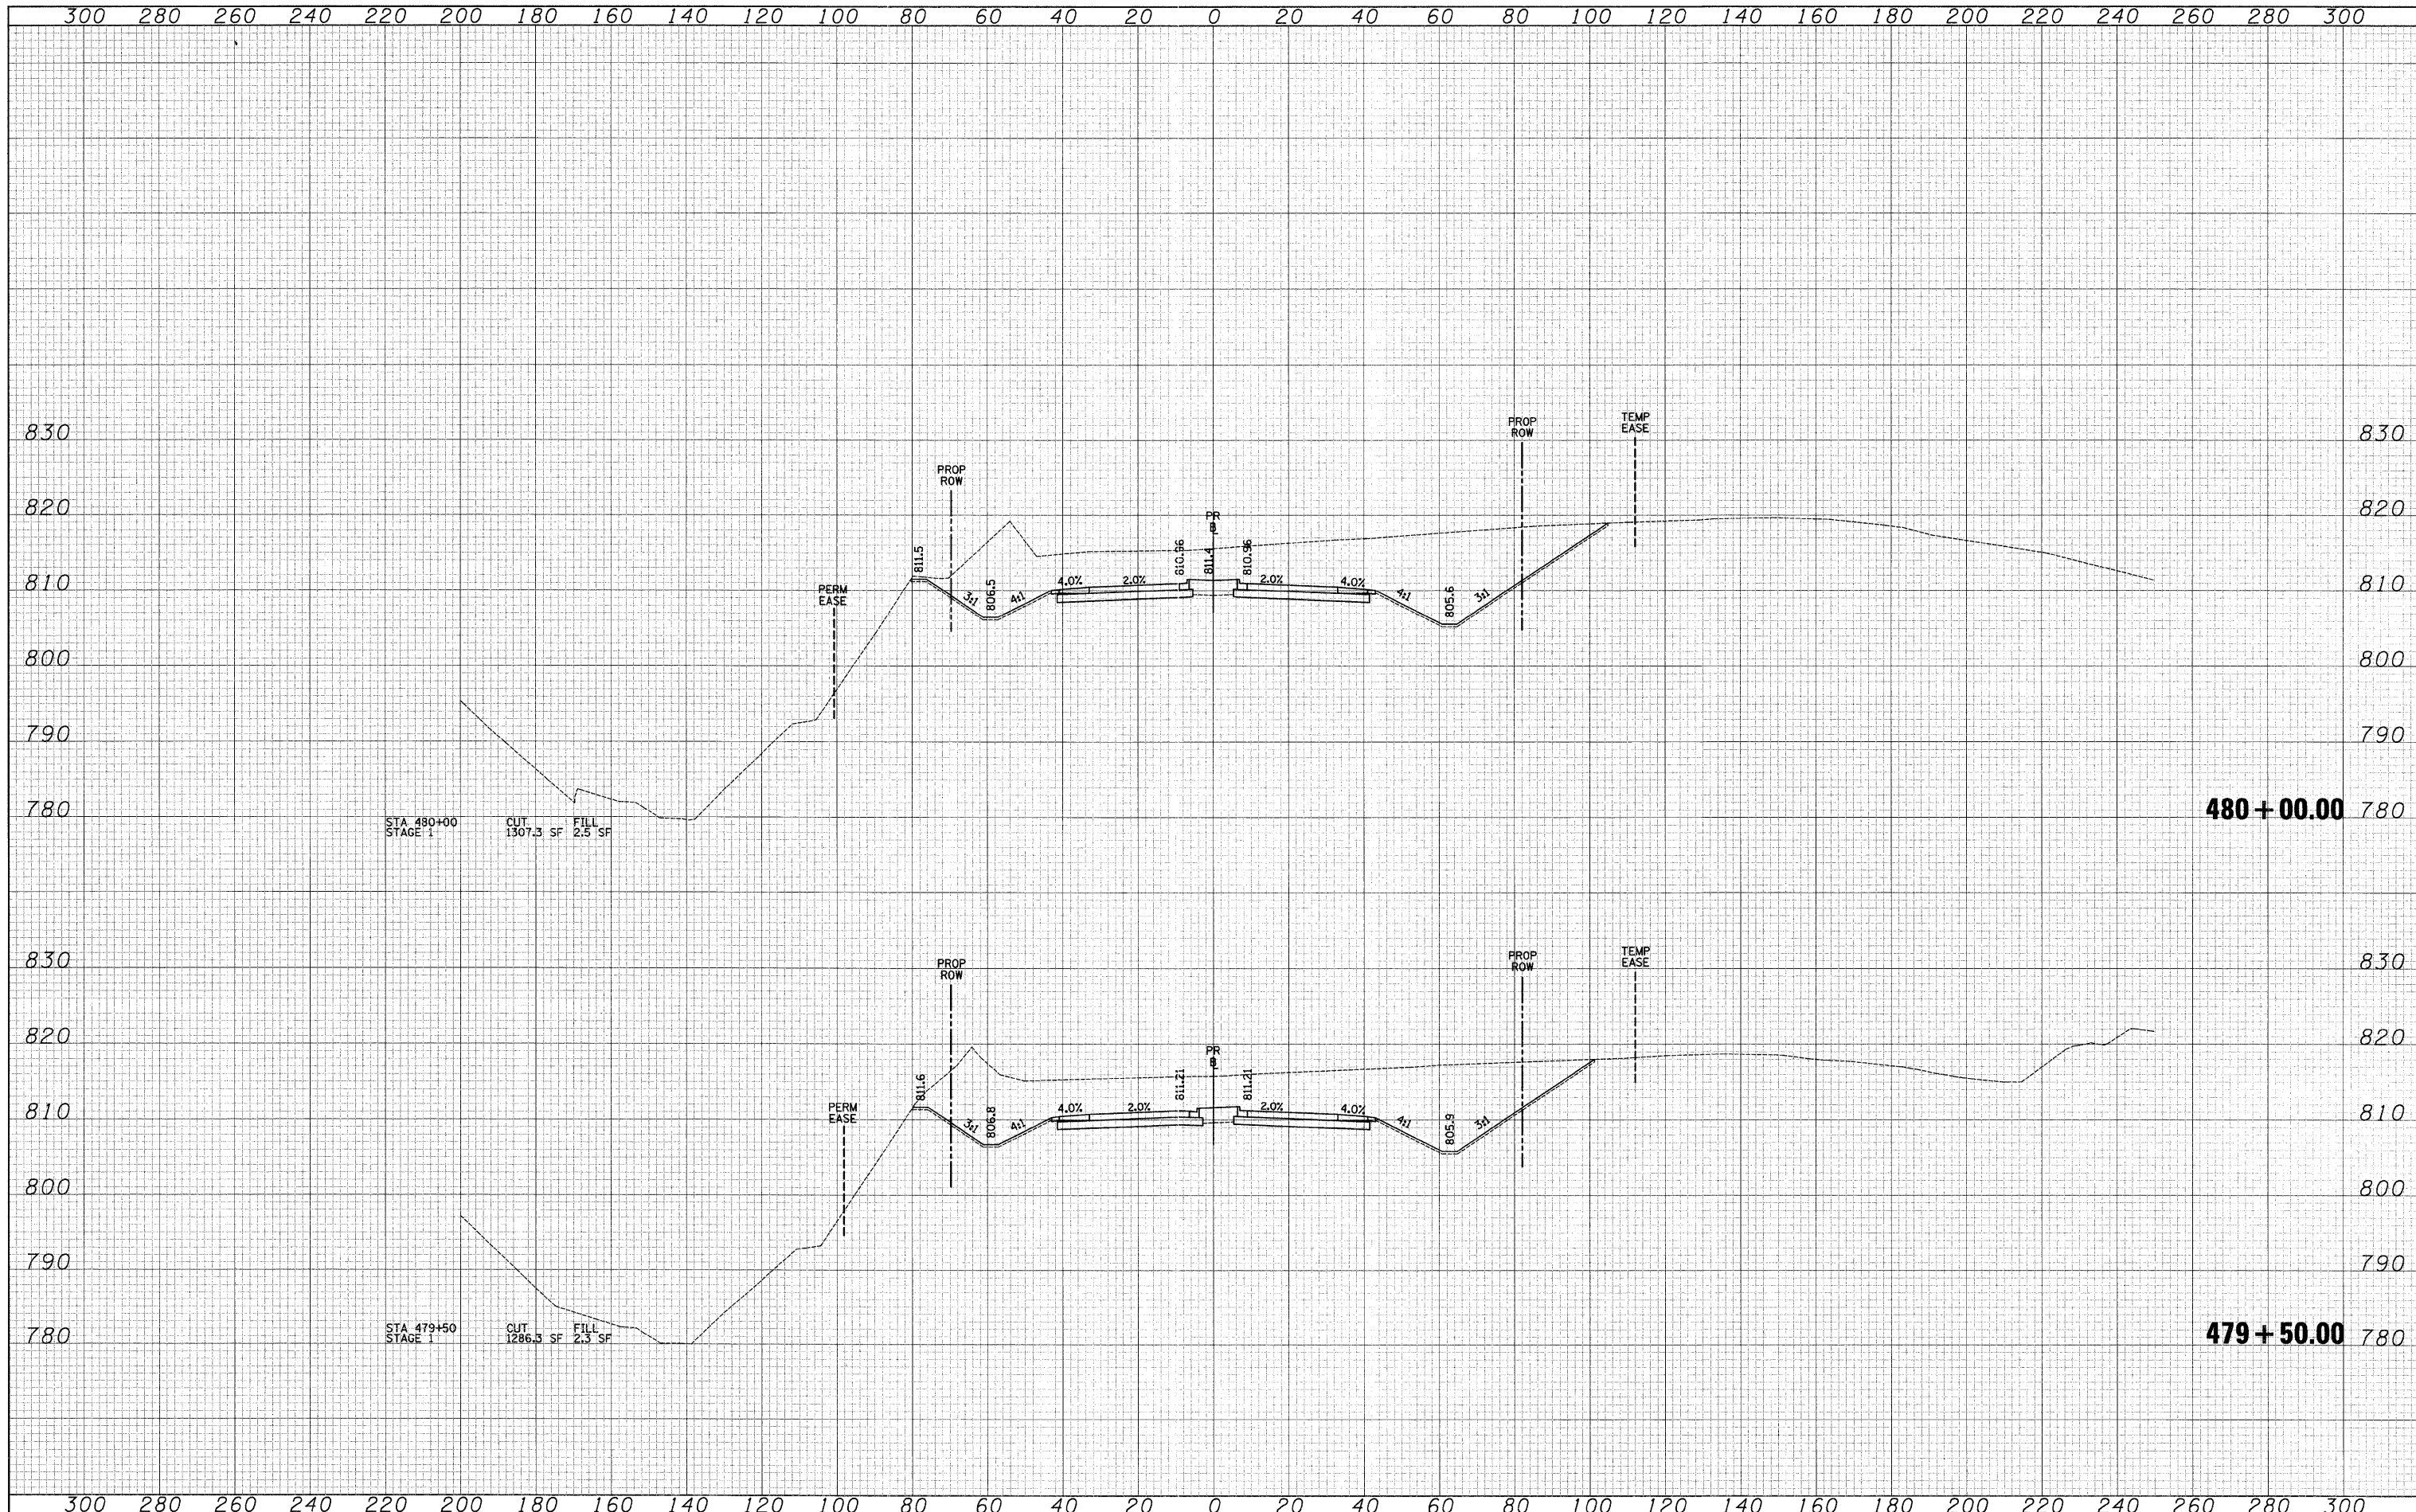

FILE NAME =

USER NAME = ead  
 PLOT SCALE = 20,0000' / IN.  
 PLOT DATE = 3/27/2009

DESIGNED - JSM  
 DRAWN - JSM  
 CHECKED - DNM  
 DATE - 3/30/09

REVISED -  
 REVISED -  
 REVISED -  
 REVISED -

**KANE COUNTY  
 DEPARTMENT OF TRANSPORTATION**

**CROSS SECTIONS - STEARNS ROAD**  
 SCALE: 1"=10'V/20'H SHEET NO. 35 OF 63 SHEETS STA. 479+50.00 TO STA. 480+00.00

F.A. RTE. 361	SECTION 06-00214-25-BR	COUNTY KANE	TOTAL SHEETS 220	SHEET NO. 180
CONTRACT NO. 63076				
FED. ROAD DIST. NO. 1   ILLINOIS FED. AID PROJECT				