



DATE	
BY	
SURVEYED	
PLOTTED	
TEMPLATE	
NOTE BOOK	
NO.	
AREAS CHECKED	

DATE	
BY	
SURVEYED	
PLOTTED	
TEMPLATE	
NOTE BOOK	
NO.	
AREAS CHECKED	

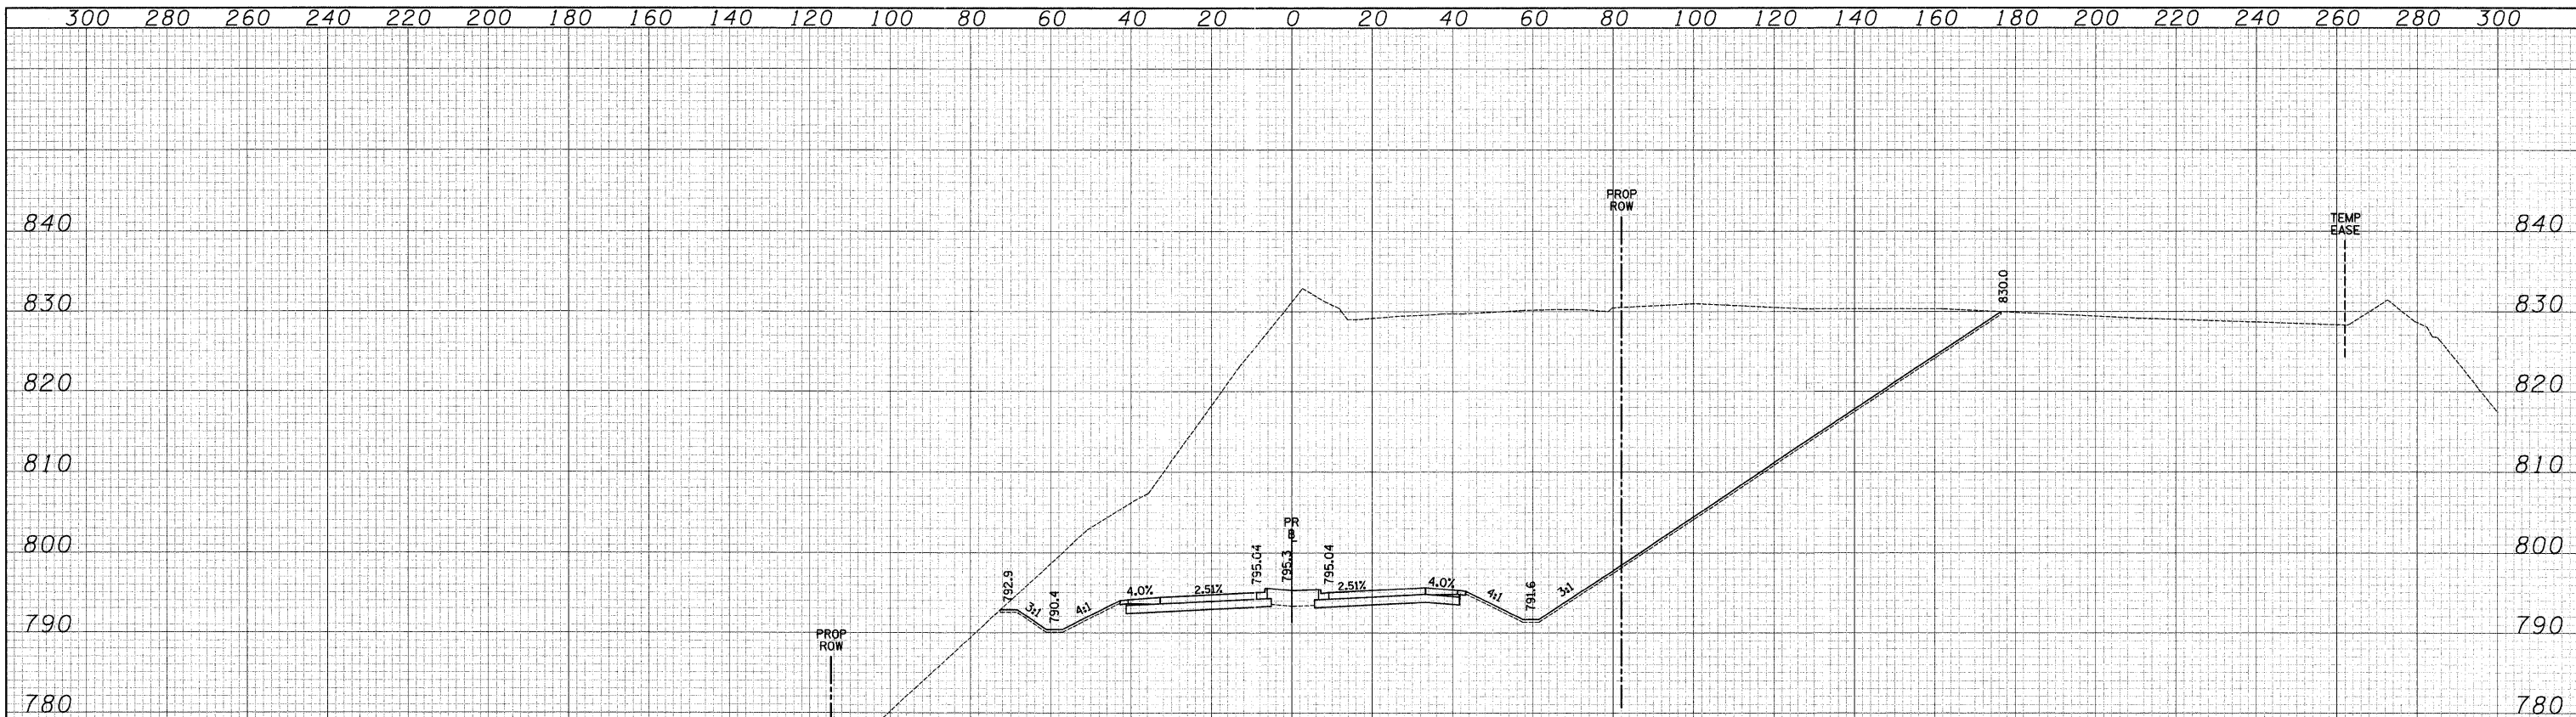

STA 490+00  
STAGE 1  
CUT 5837.0 SF  
FILL 1.9 SF

490 + 00.00

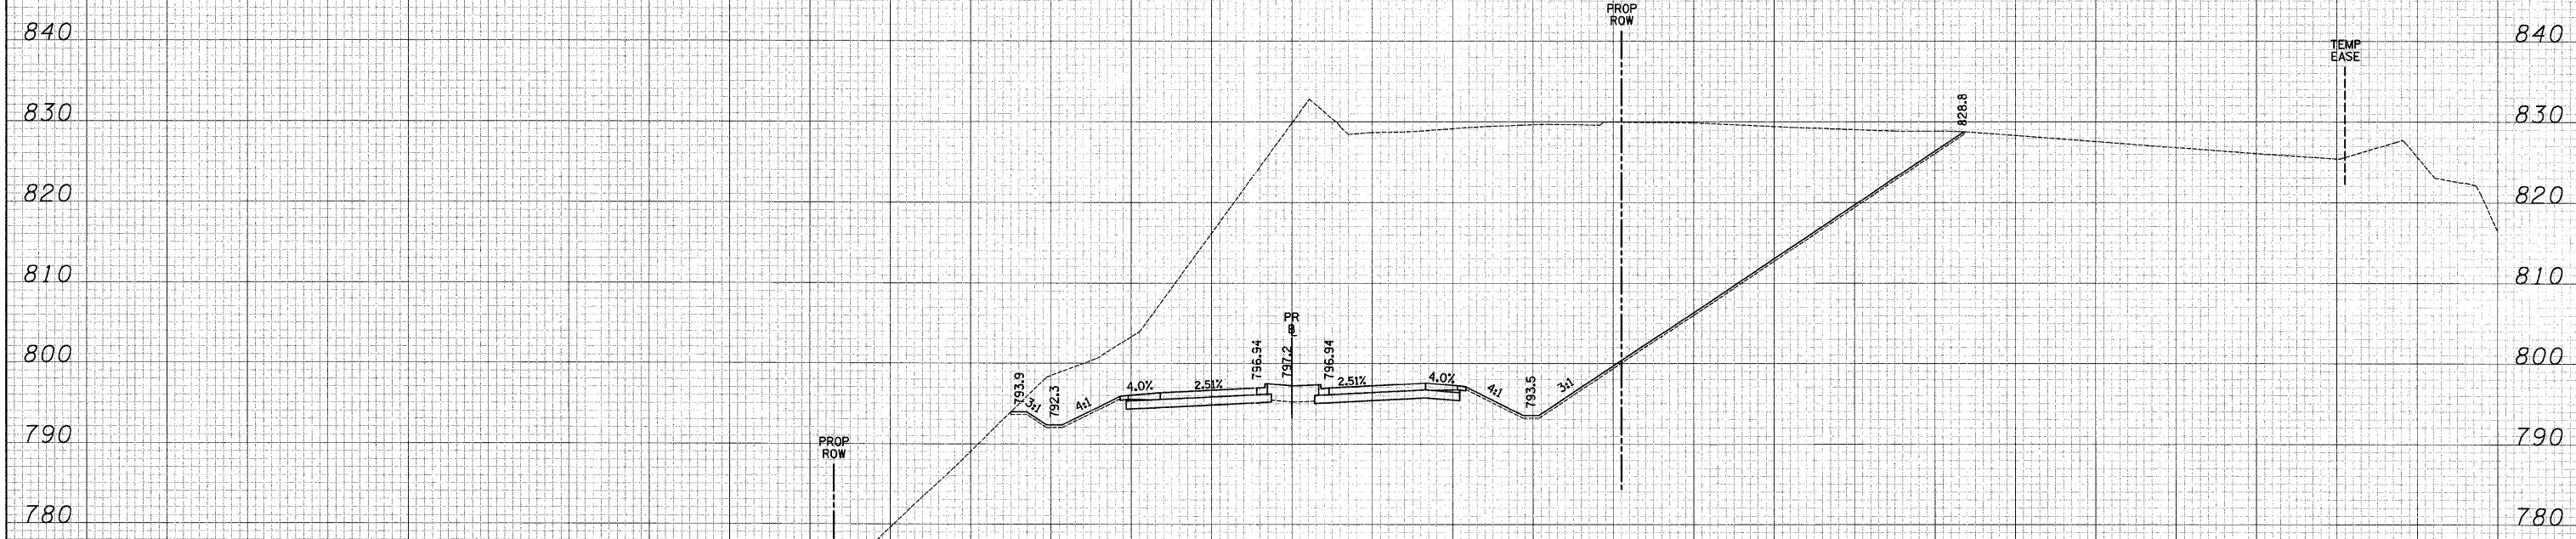

STA 489+50  
STAGE 1  
CUT 5103.8 SF  
FILL 1.9 SF

489 + 50.00

300 280 260 240 220 200 180 160 140 120 100 80 60 40 20 0 20 40 60 80 100 120 140 160 180 200 220 240 260 280 300

FILE NAME =  
**CIVILTECH**

USER NAME = ead  
DESIGNED - JSM  
DRAWN - JSM  
CHECKED - DNM  
DATE - 3/30/09

REVISED -  
REVISED -  
REVISED -  
REVISED -

**KANE COUNTY  
DEPARTMENT OF TRANSPORTATION**

**CROSS SECTIONS - STEARNS ROAD**  
SCALE: 1"=10'V/20'H SHEET NO. 45 OF 63 SHEETS STA. 489+50.00 TO STA. 490+00.00

F.A. RTE.	SECTION	COUNTY	TOTAL SHEETS	SHEET NO.
361	06-00214-25-BR	KANE	220	190
CONTRACT NO. 63076				
FED. ROAD DIST. NO. 1   ILLINOIS FED. AID PROJECT				