


DATE	
BY	
FINAL SURVEY	
PLOTTED	
NOTE BOOK	
NO.	

DATE	
BY	
ORIGINAL SURVEY	
PLOTTED	
NOTE BOOK	
NO.	

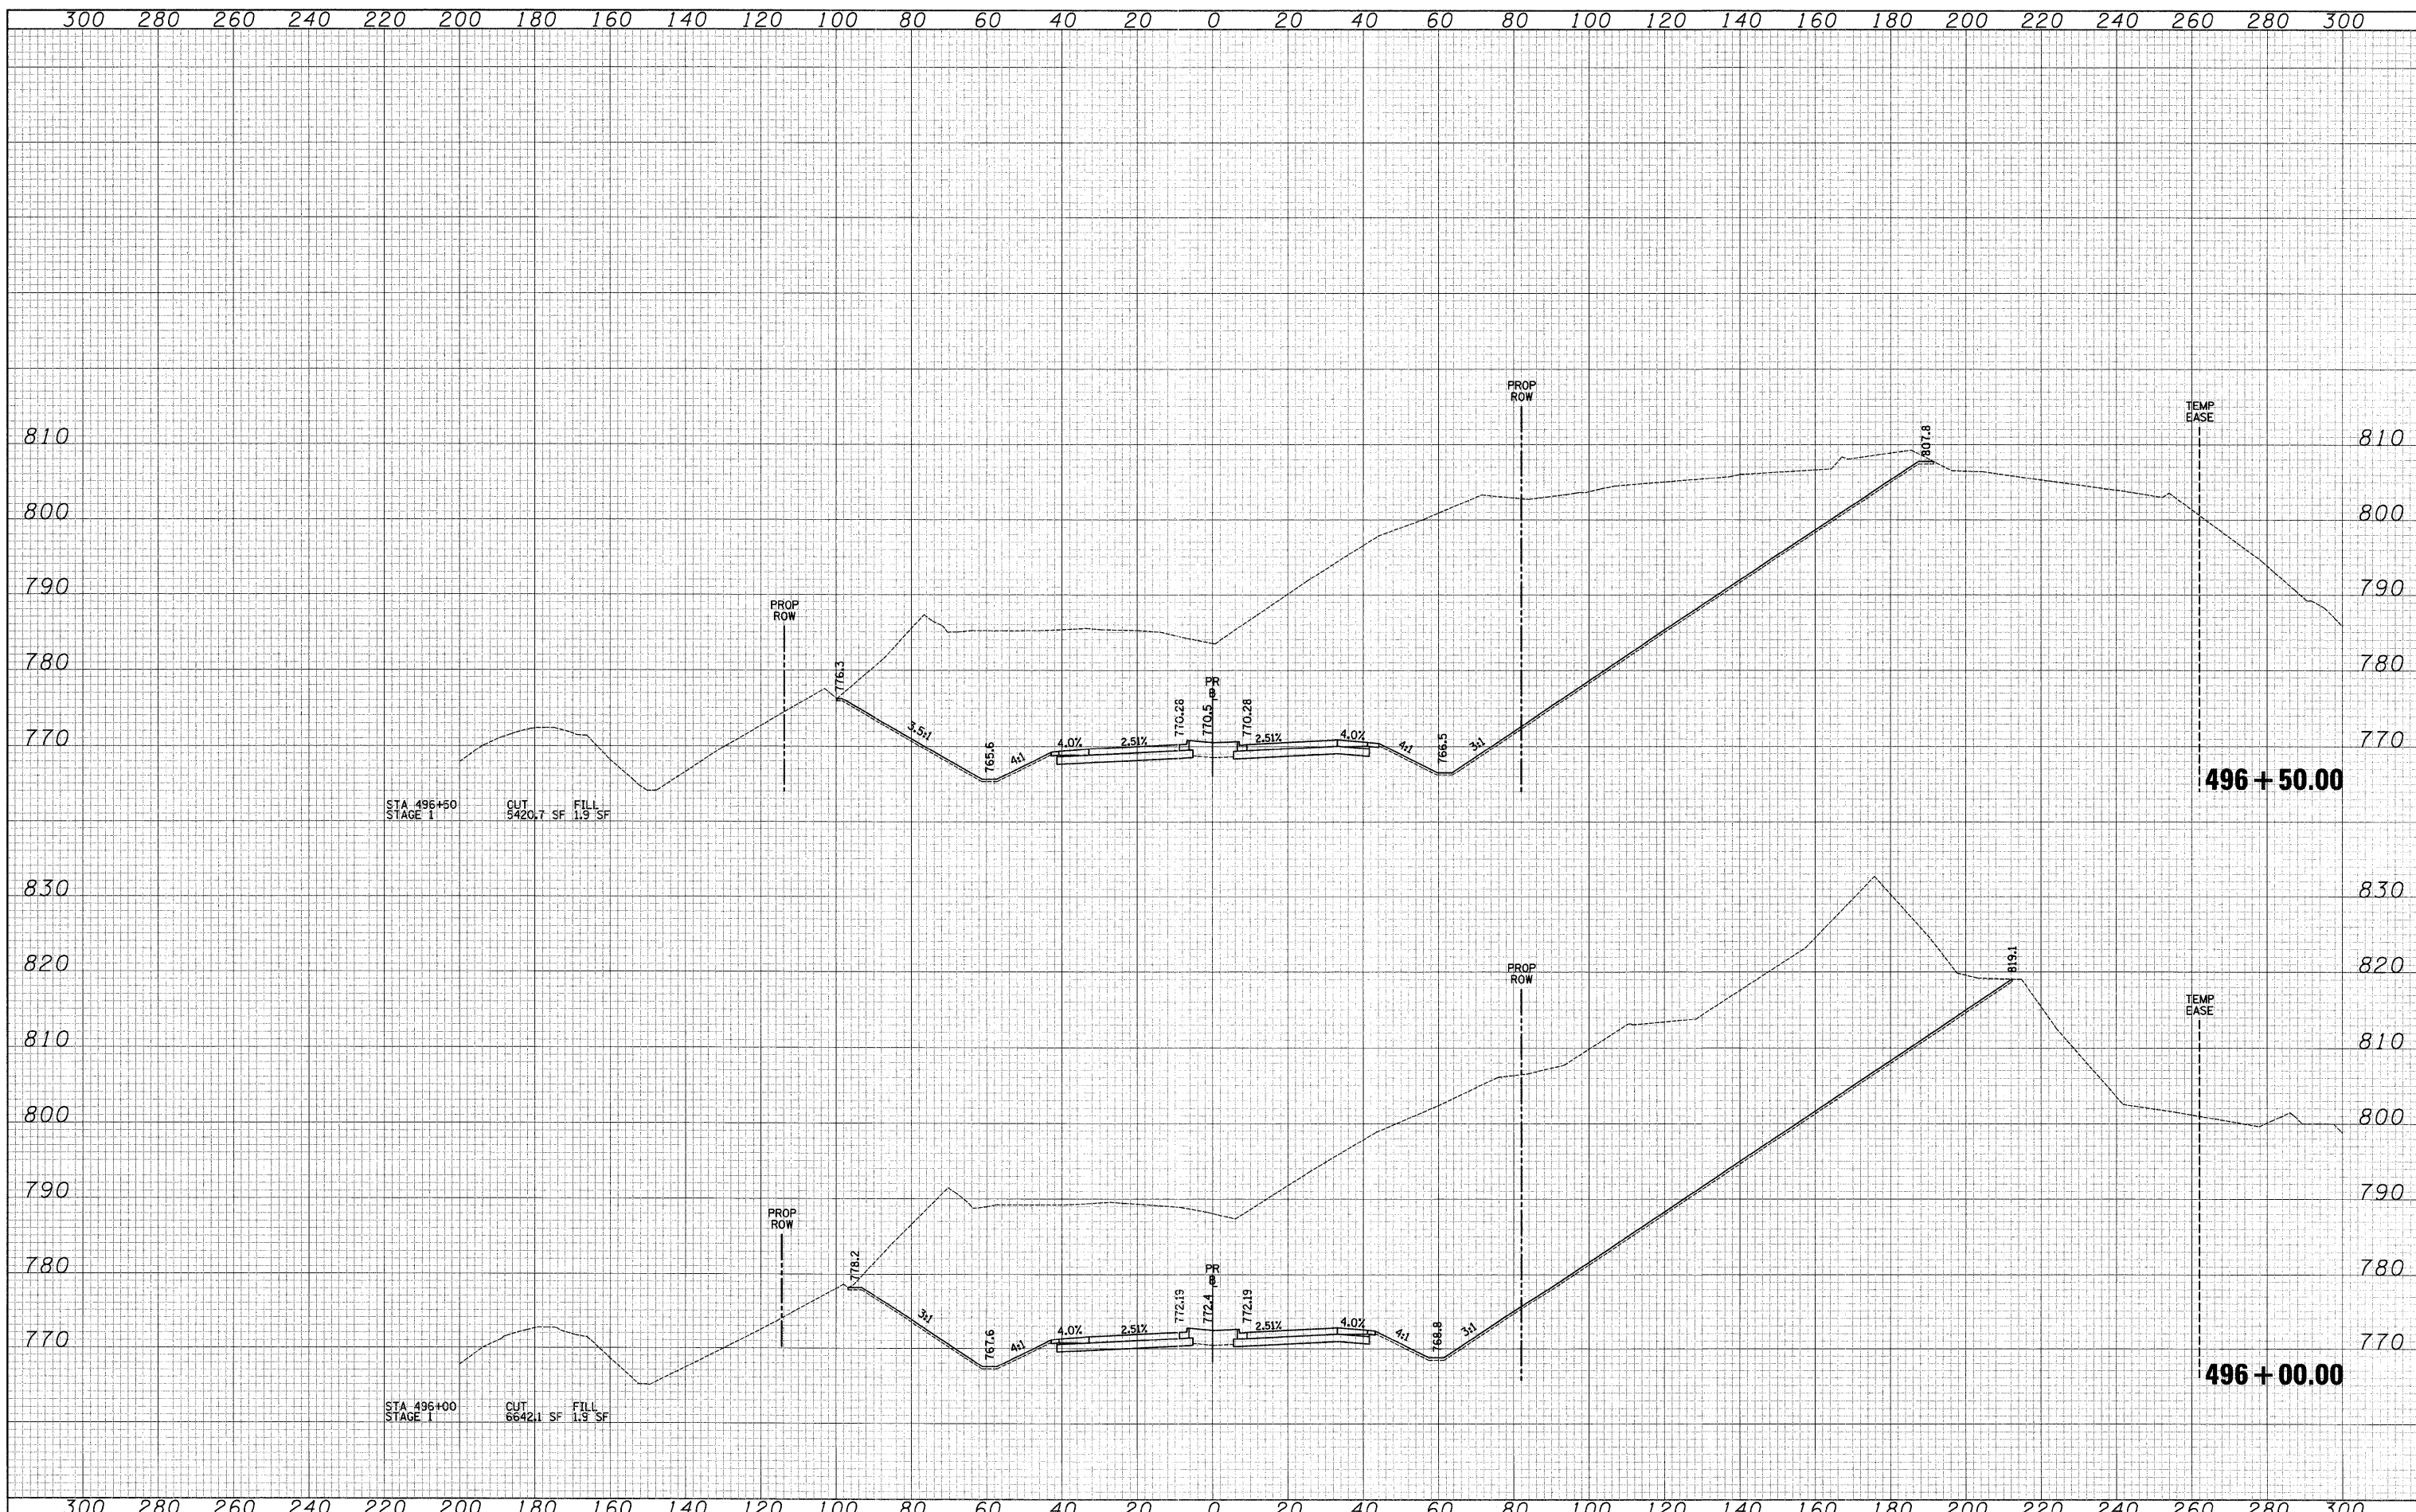

FILE NAME =

USER NAME = ead	DESIGNED - JSM	REVISED -
PLLOT SCALE = 20,0000 ' / IN.	DRAWN - JSM	REVISED -
PLLOT DATE = 3/27/2009	CHECKED - DNM	REVISED -
	DATE - 3/30/09	REVISED -

**KANE COUNTY  
DEPARTMENT OF TRANSPORTATION**

**CROSS SECTIONS - STEARNS ROAD**  
 SCALE: 1"=10'V/20'H SHEET NO. 52 OF 63 SHEETS STA. 496+00.00 TO STA. 496+50.00

F.A. RTE. 361	SECTION 06-00214-25-BR	COUNTY KANE	TOTAL SHEETS 220	SHEET NO. 197
CONTRACT NO. 63076			ILLINOIS FED. AID PROJECT	