


DATE	
BY	
SURVEYED	
PLOTTED	
TEMPLATE	
NOTE BOOK	
AREAS CHECKED	
NO.	

DATE	
BY	
SURVEYED	
PLOTTED	
TEMPLATE	
NOTE BOOK	
AREAS CHECKED	
NO.	

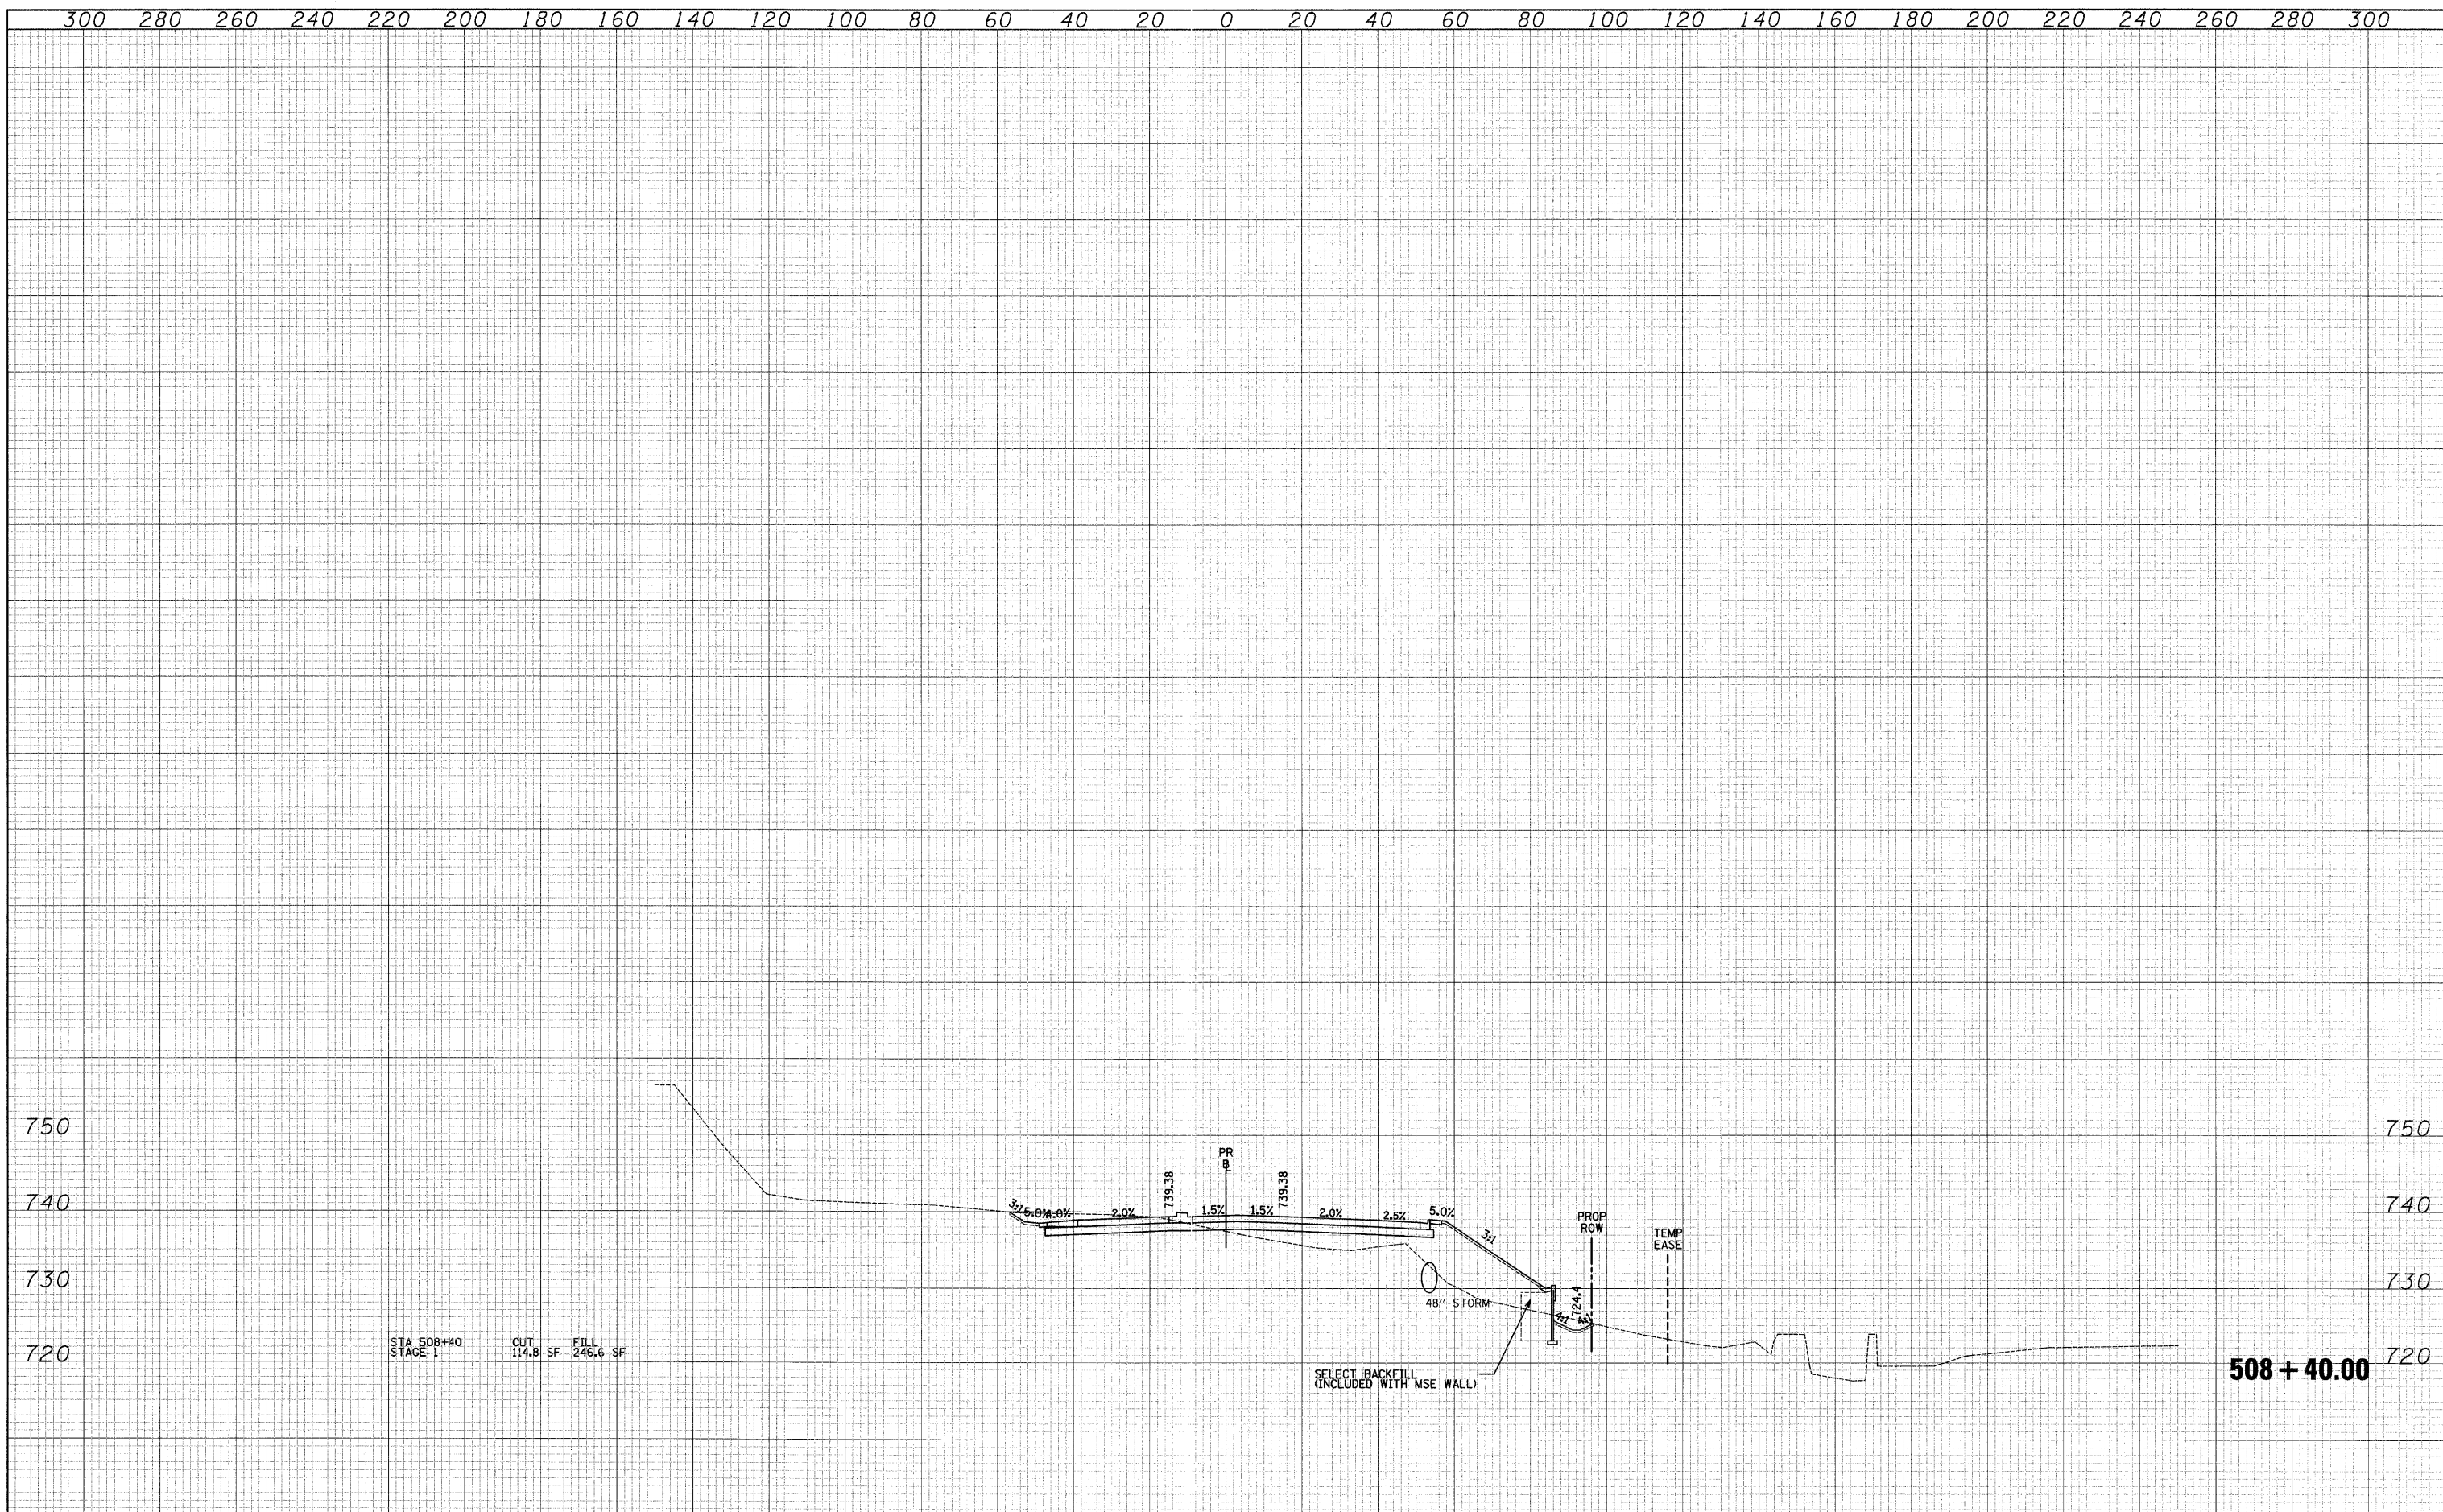

STA 508+40
STAGE 1
CUT 114.8 SF
FILL 246.6 SF

SELECT BACKFILL
(INCLUDED WITH MSE WALL)

508 + 40.00

FILE NAME =	USER NAME = eod	DESIGNED - JSM	REVISED -	KANE COUNTY DEPARTMENT OF TRANSPORTATION	CROSS SECTIONS - STEARNS ROAD	F.A. RTE. 361	SECTION 06-00214-25-BR	COUNTY KANE	TOTAL SHEETS 220	SHEET NO. 208	
	PLOT SCALE = 20,0000' / IN.	DRAWN - JSM	REVISED -			SCALE: 1"=10'V/20'H	SHEET NO. 63 OF 63 SHEETS	STA. 508+40.00	TO STA. 508+40.00	FED. ROAD DIST. NO. 1	ILLINOIS FED. AID PROJECT
	PLOT DATE = 3/27/2009	CHECKED - DNM	REVISED -			CONTRACT NO. 63076					
		DATE - 3/30/09	REVISED -								

