


DATE	
BY	
SURVEYED	
PLOTTED	
TEMPLATE	
NO. BOOK	
AREAS CHECKED	

DATE	
BY	
SURVEYED	
PLOTTED	
TEMPLATE	
NO. BOOK	
AREAS CHECKED	

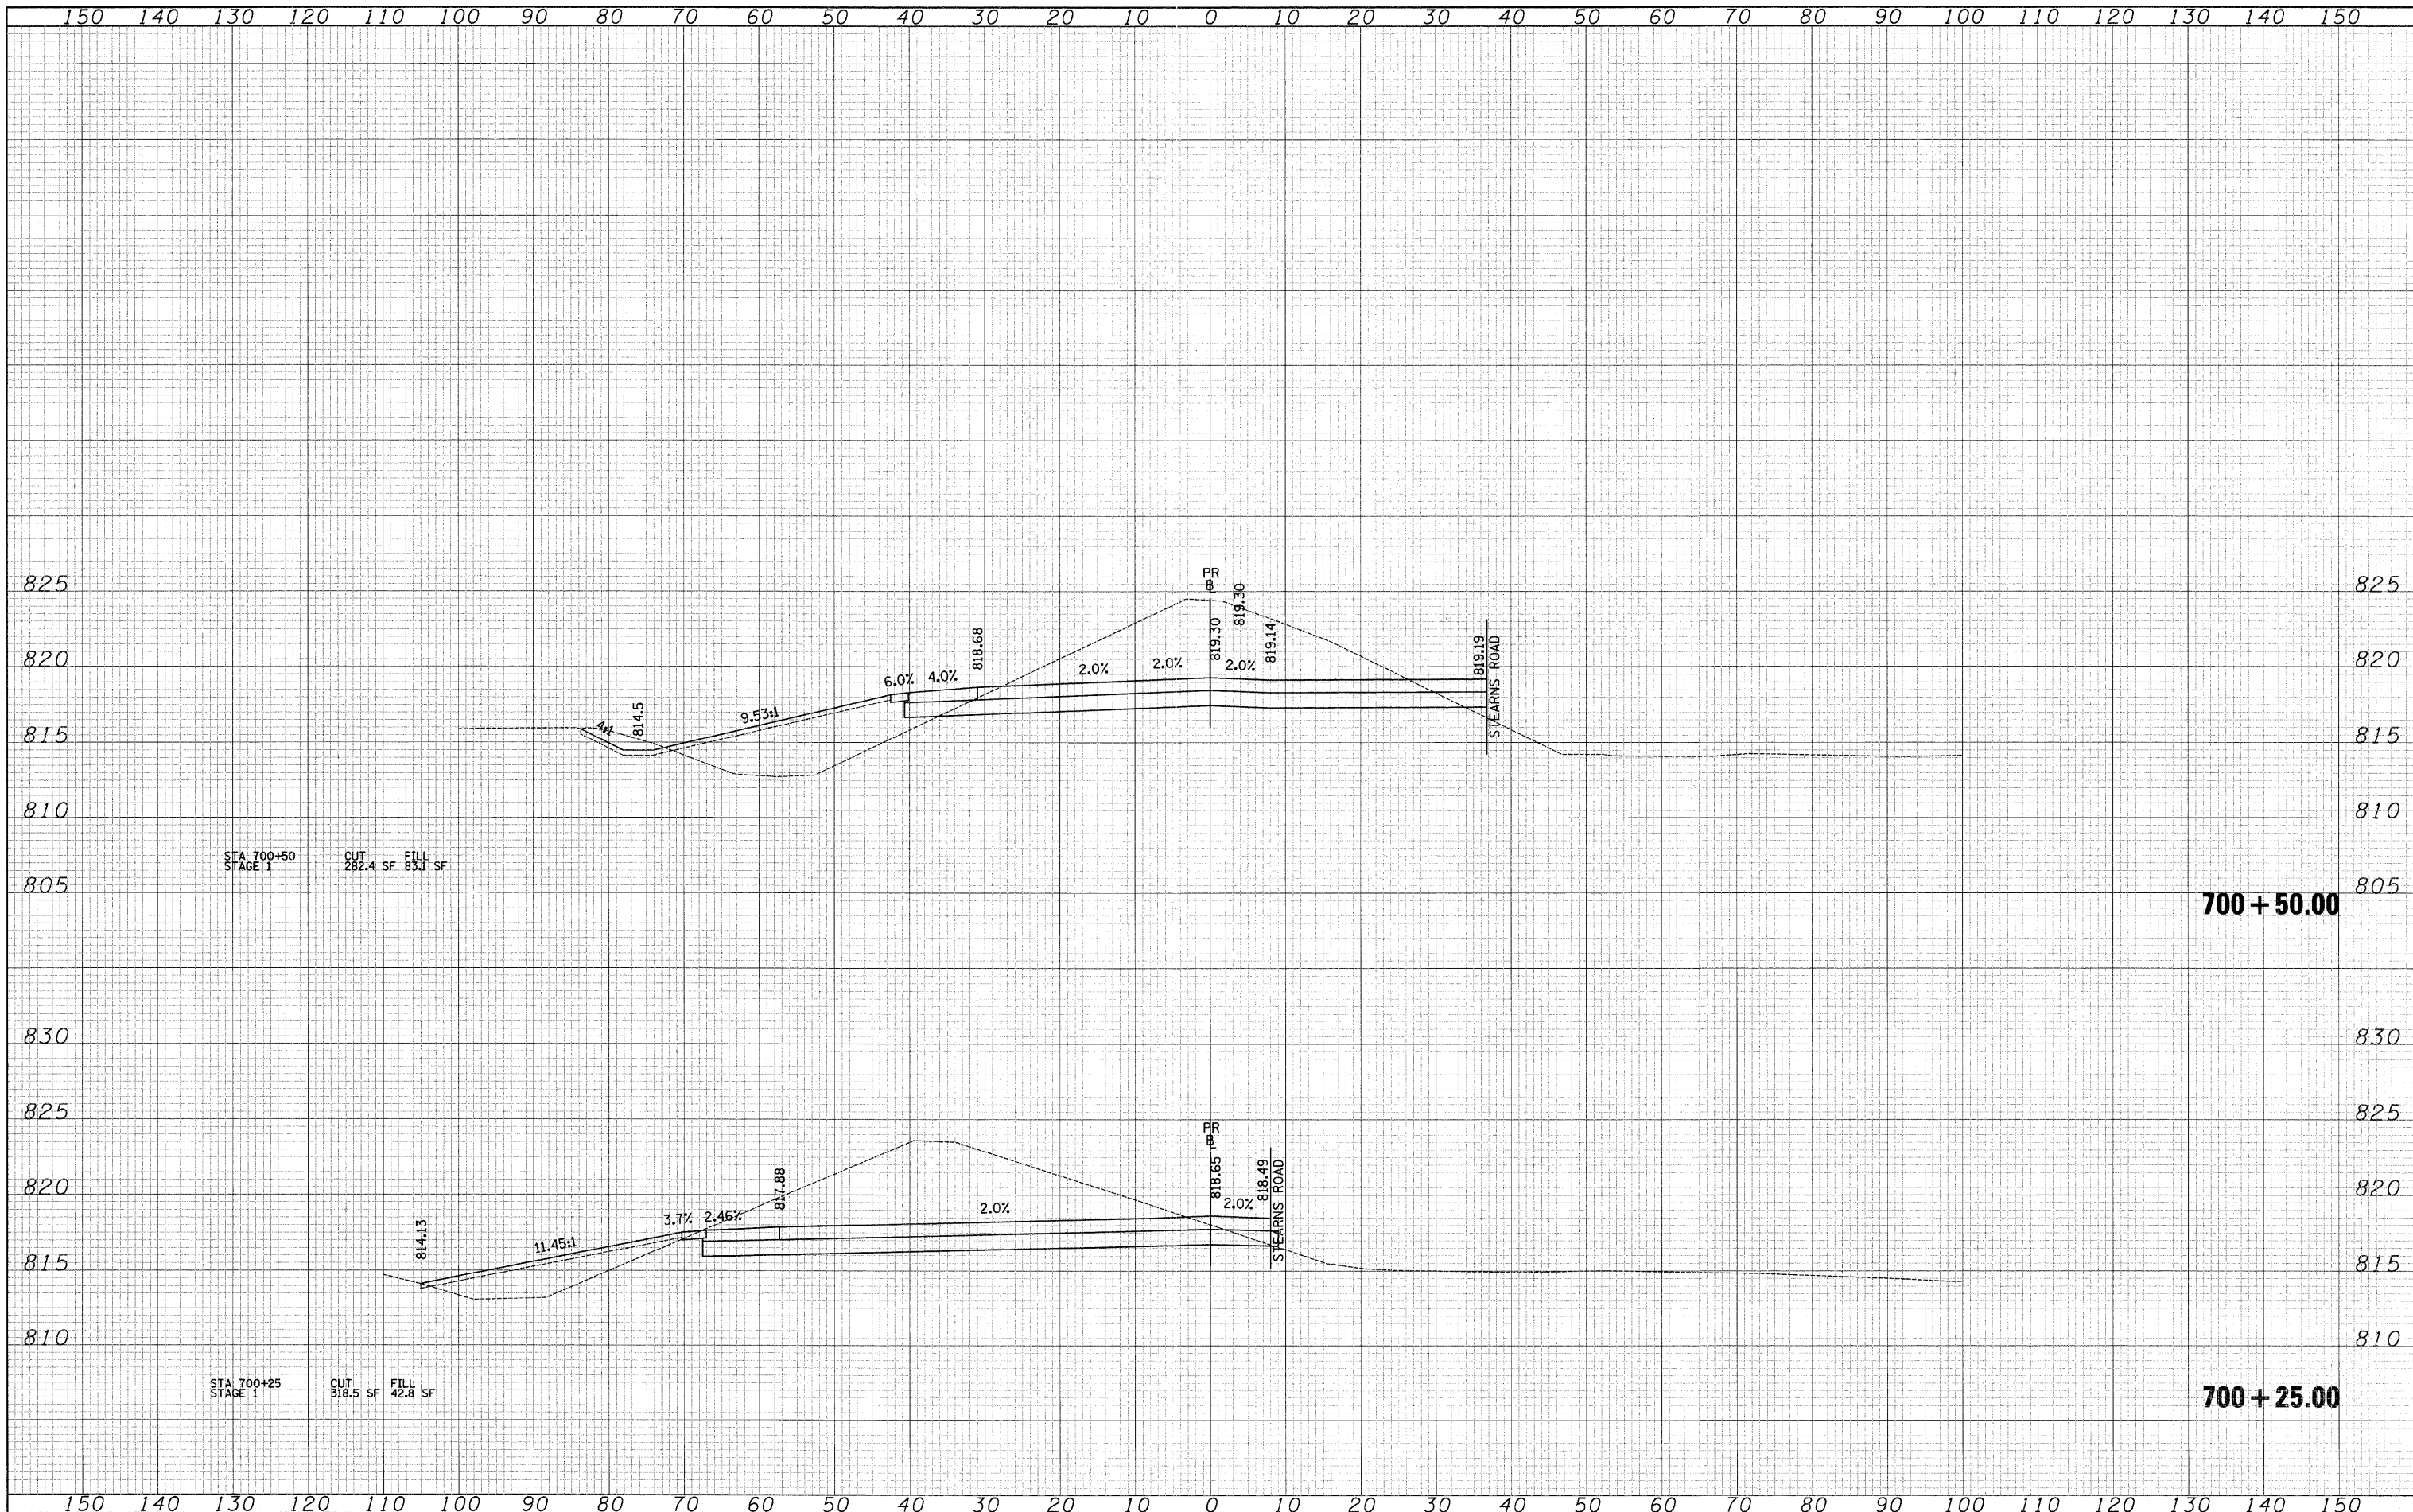

STA 700+50
STAGE 1
CUT 282.4 SF
FILL 85.1 SF

700 + 50.00

STA 700+25
STAGE 1
CUT 318.5 SF
FILL 42.8 SF

700 + 25.00

FILE NAME =
CIVILTECH

USER NAME = ead
DESIGNED - EAD
DRAWN - EAD
CHECKED - DNM
DATE - 3/30/09
REVISED -
REVISED -
REVISED -
REVISED -

**KANE COUNTY
DIVISION OF TRANSPORTATION**

CROSS SECTIONS - UMBDENSTOCK ROAD
SCALE: 1"=5'V/10'H SHEET NO. 1 OF 5 SHEETS STA. 700+50.00 TO STA. 700+62.33

F.A. RTE. 361	SECTION 06-00214-25-BR	COUNTY KANE	TOTAL SHEETS 220	SHEET NO. 209
CONTRACT NO. 63076				
FED. ROAD DIST. NO. 1 [ILLINOIS] FED. AID PROJECT				