


DATE	
BY	
FINAL SURVEYED	
SURVEY PLOTTED	
NOTE BOOK TEMPLATE	
NO.	
AREAS CHECKED	

DATE	
BY	
ORIGINAL SURVEYED	
SURVEY PLOTTED	
NOTE BOOK TEMPLATE	
NO.	
AREAS CHECKED	

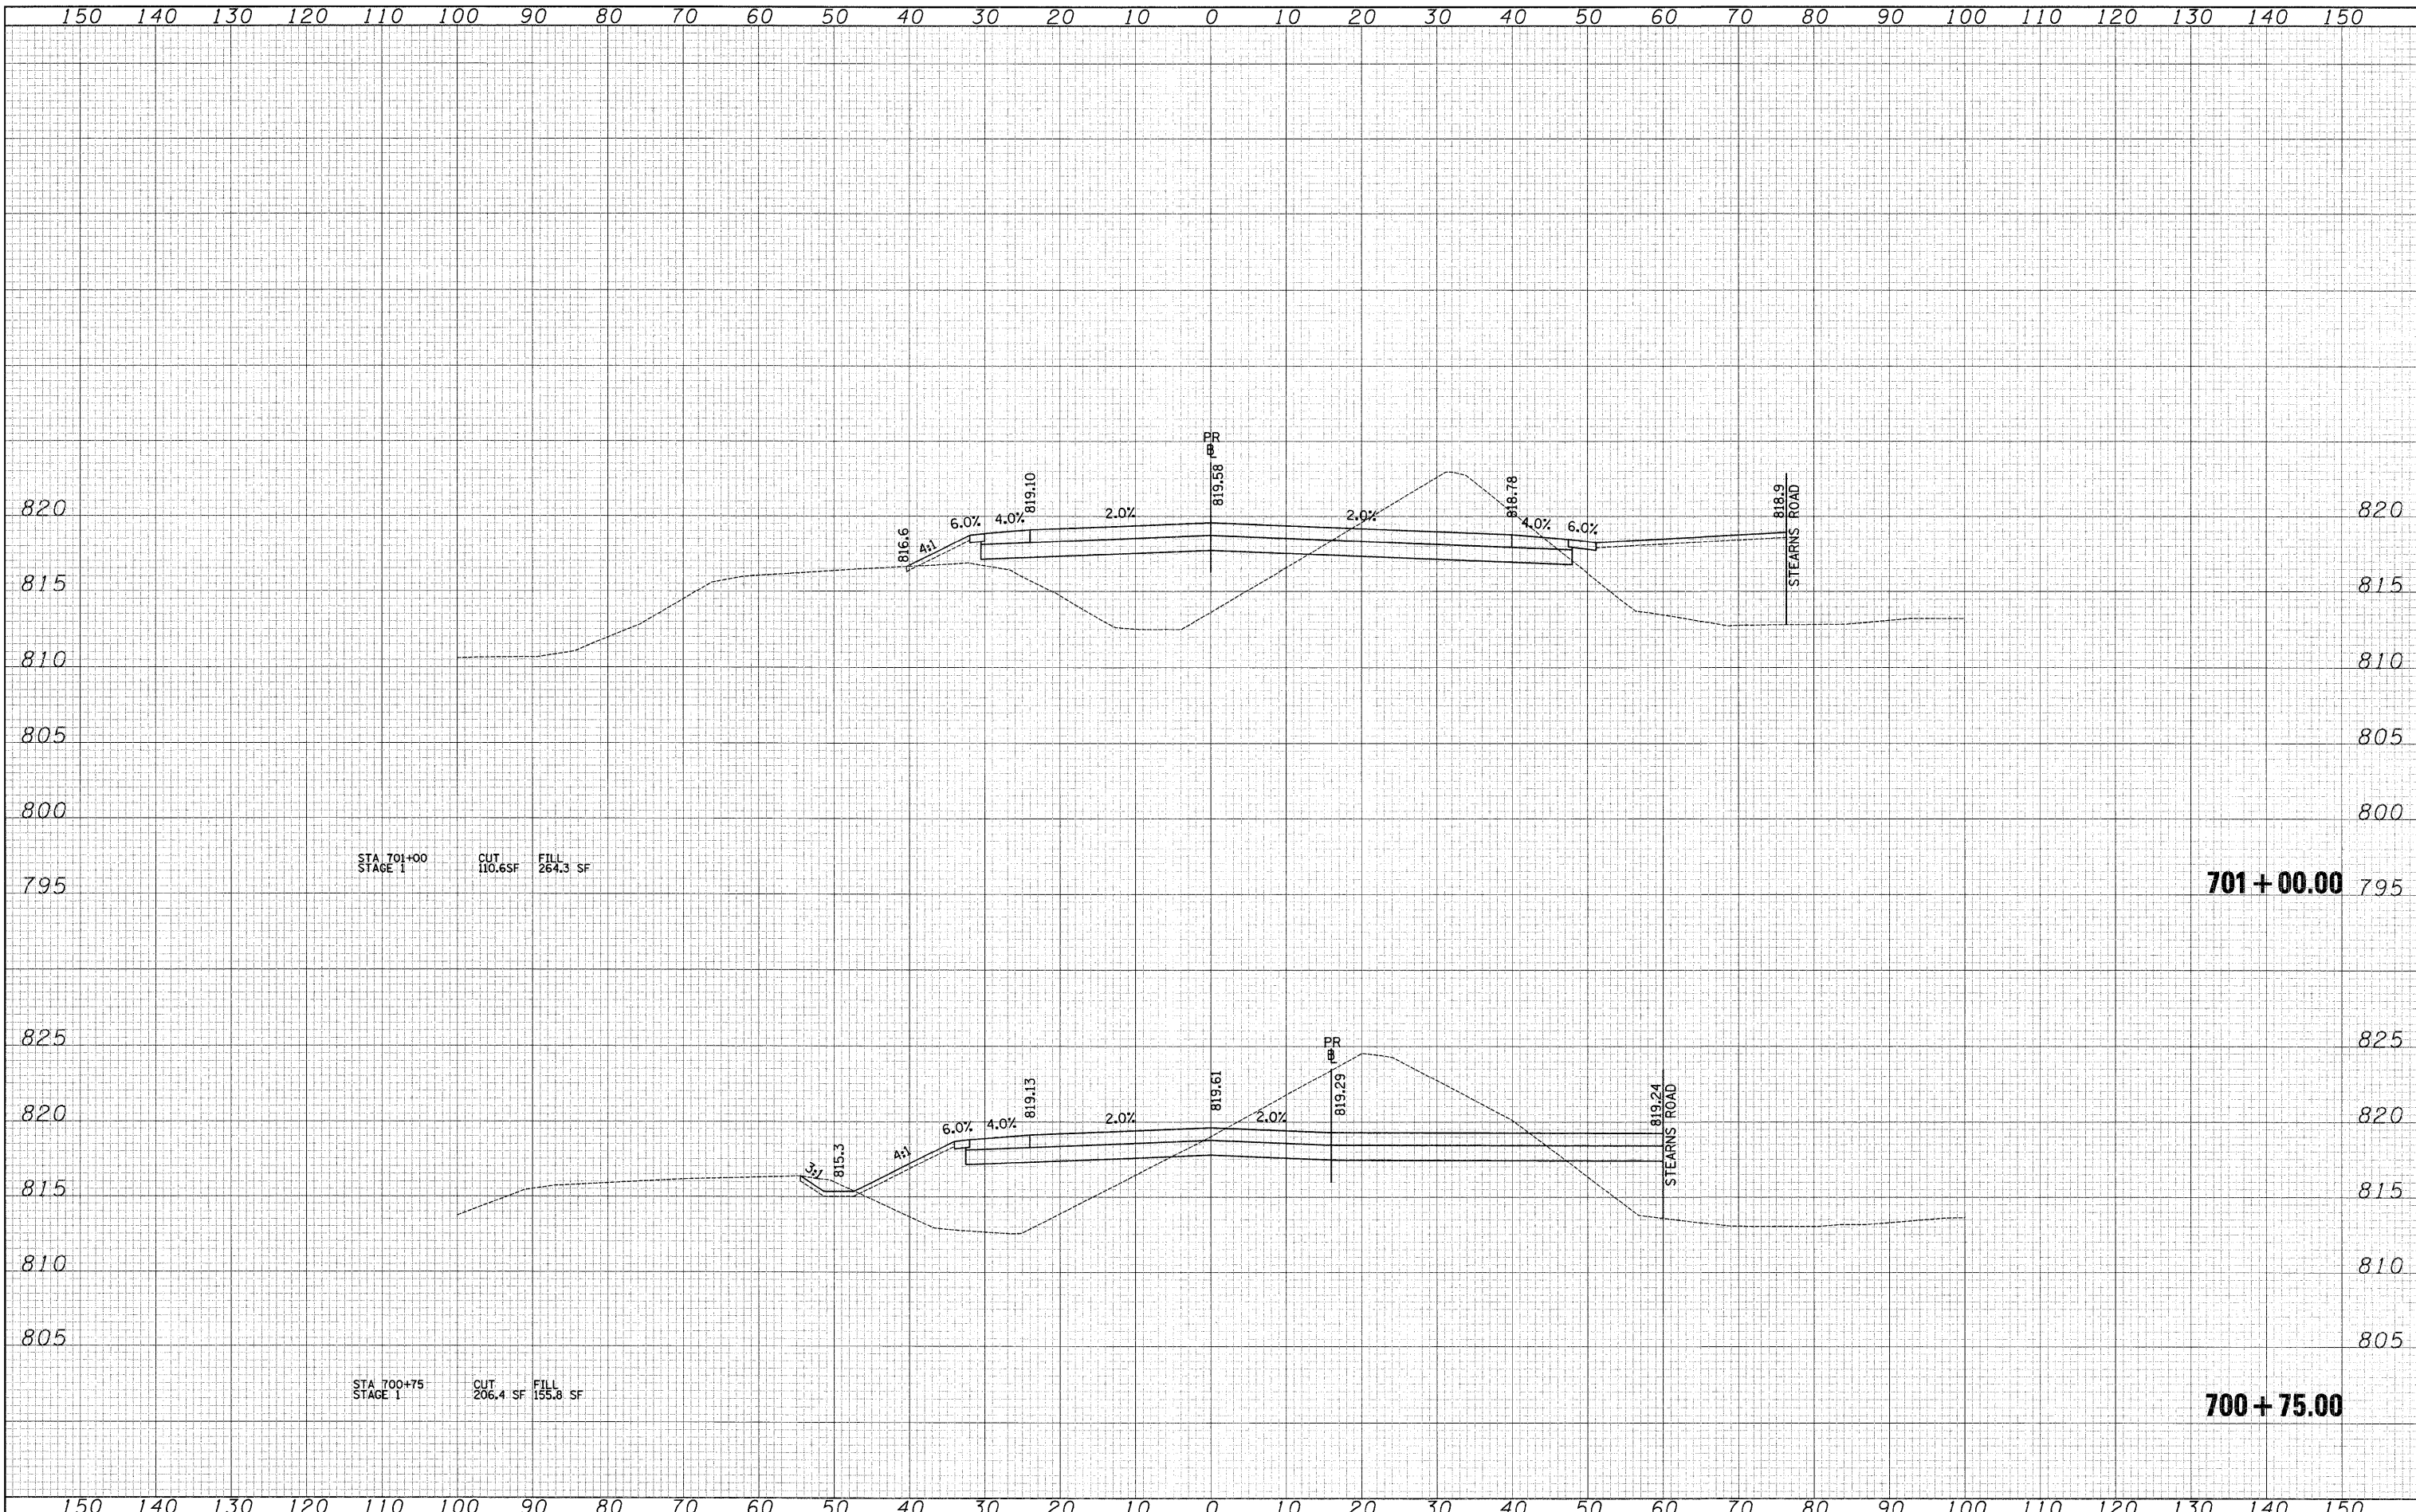

STA 701+00  
STAGE 1  
CUT 110.6 SF  
FILL 264.3 SF

**701 + 00.00**

STA 700+75  
STAGE 1  
CUT 206.4 SF  
FILL 155.8 SF

**700 + 75.00**

FILE NAME =  
**CIVILTECH**

USER NAME = ead	DESIGNED - EAD	REVISED -
	DRAWN - EAD	REVISED -
PLOT SCALE = 10.0000' / IN.	CHECKED - DNM	REVISED -
PLOT DATE = 3/27/2009	DATE - 3/30/09	REVISED -

**KANE COUNTY  
DIVISION OF TRANSPORTATION**

**CROSS SECTIONS - UMBDENSTOCK ROAD**  
SCALE: 1"=5'V/10'H SHEET NO. 2 OF 5 SHEETS STA. 700+75.00 TO STA. 701+00.00

F.A. RTE. 361	SECTION 06-00214-25-BR	COUNTY KANE	TOTAL SHEETS 220	SHEET NO. 210
CONTRACT NO. 63076			FED. ROAD DIST. NO. 1 ILLINOIS FED. AID PROJECT	