


DATE _____
 BY _____
 SURVEYED _____
 PLOTTED _____
 NOTE BOOK _____
 AREAS CHECKED _____

DATE _____
 BY _____
 SURVEYED _____
 PLOTTED _____
 NOTE BOOK _____
 AREAS CHECKED _____

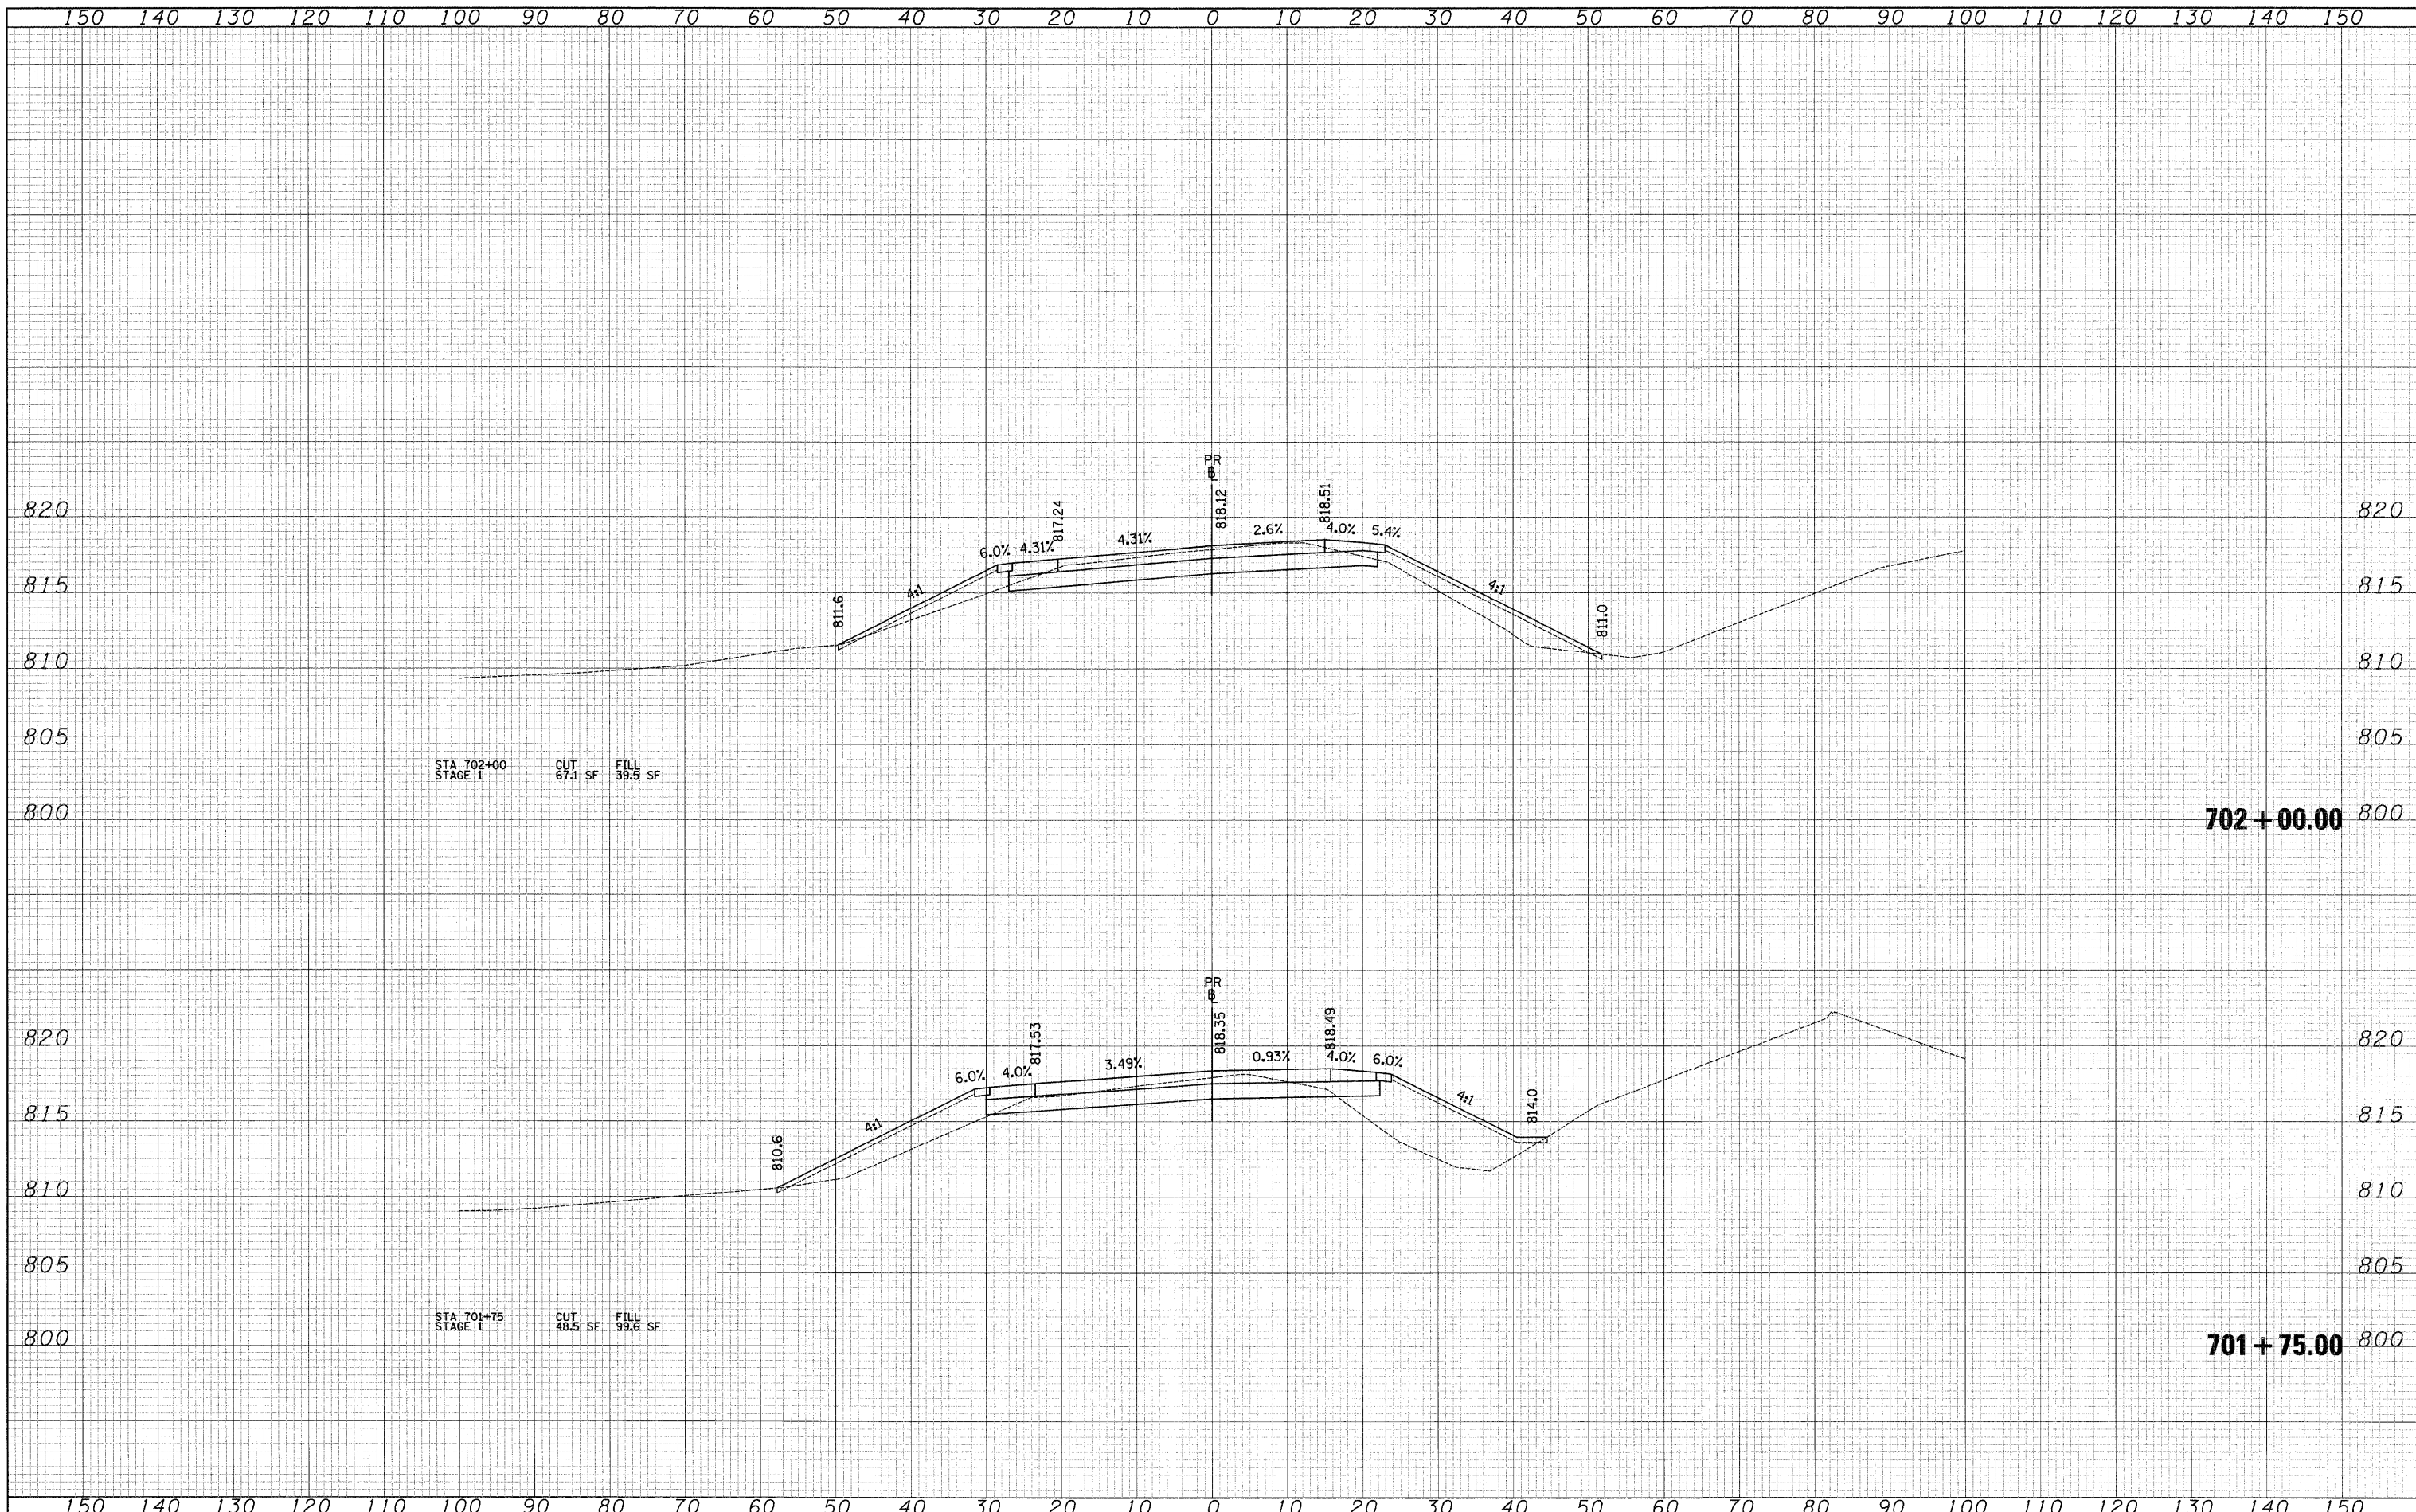

STA 702+00
 STAGE I
 CUT 67.1 SF
 FILL 39.5 SF

702+00.00

STA 701+75
 STAGE I
 CUT 48.5 SF
 FILL 99.6 SF

701+75.00