



DATE	
BY	
FINAL SURVEY	SURVEYED
NOTE BOOK	PLOTTED
NO.	TEMPLATE
	AREAS CHECKED

DATE	
BY	
ORIGINAL SURVEY	SURVEYED
NOTE BOOK	PLOTTED
NO.	TEMPLATE
	AREAS CHECKED

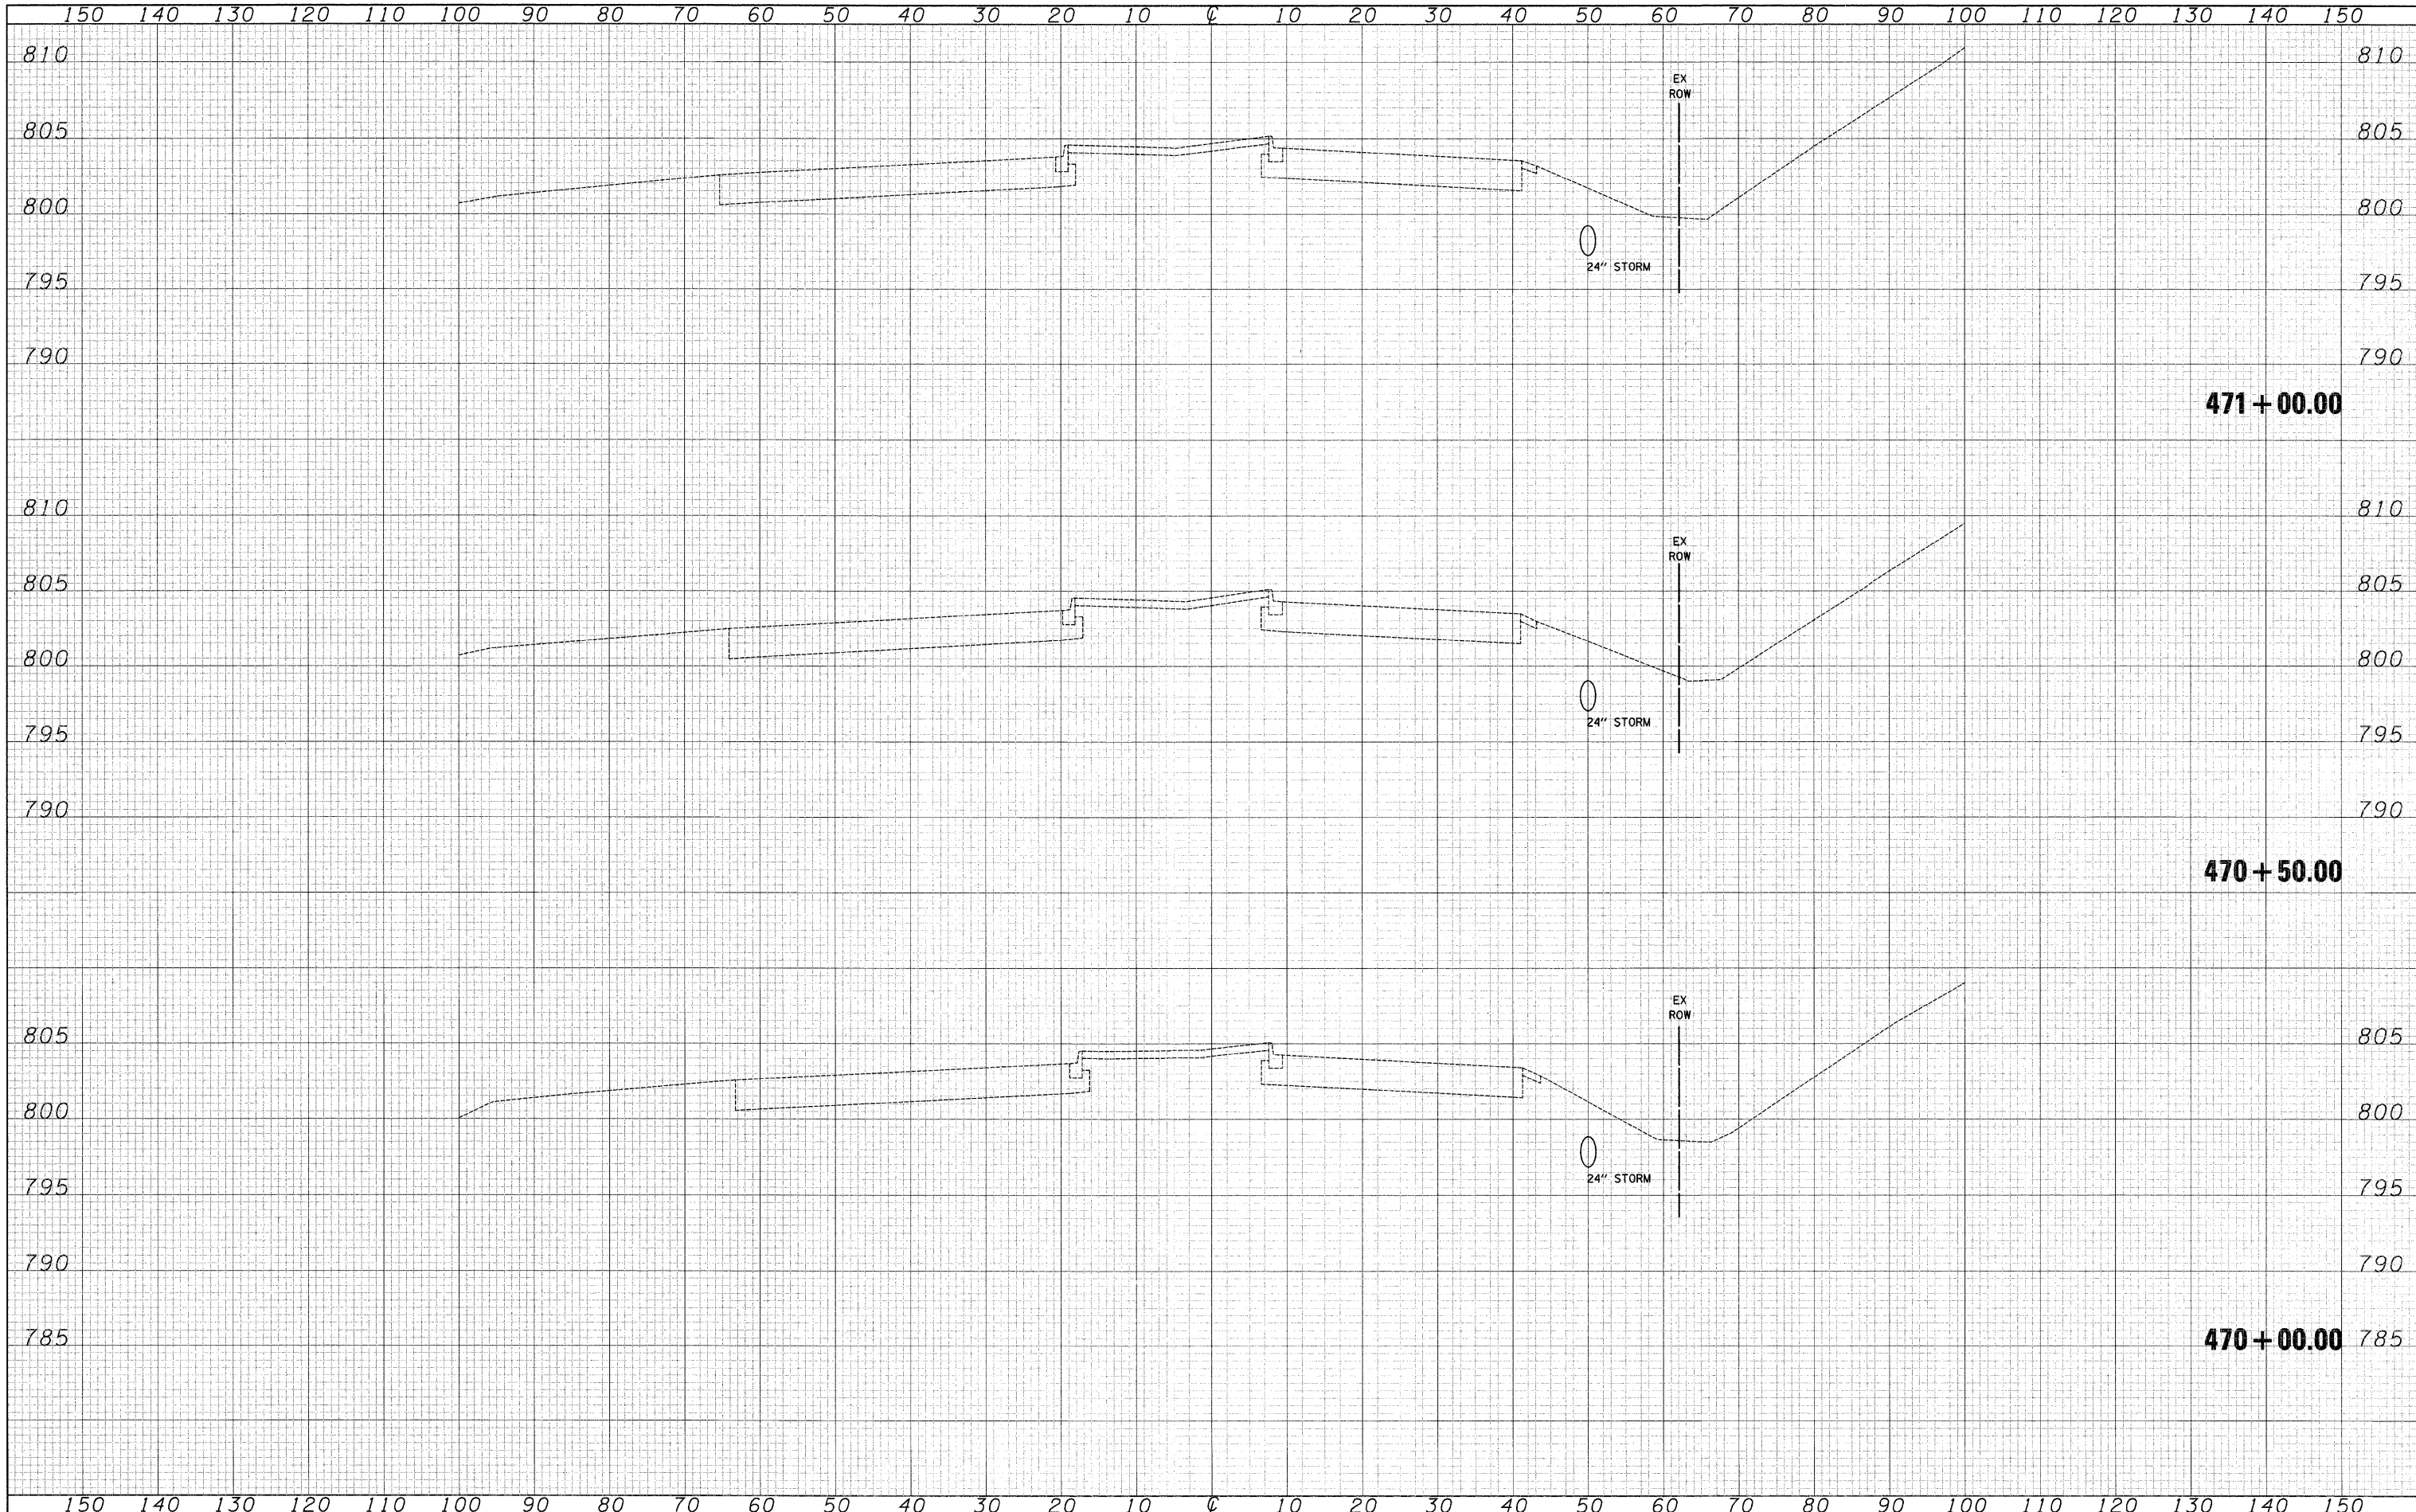

FILE NAME = 

USER NAME = jsm  
 PLOT SCALE = 10.0000' / IN.  
 PLOT DATE = 3/27/2009

DESIGNED - MJP  
 DRAWN - MJP  
 CHECKED - DNM  
 DATE - 3/30/09

REVISED -  
 REVISED -  
 REVISED -  
 REVISED -

**KANE COUNTY  
 DEPARTMENT OF TRANSPORTATION**

**CROSS SECTIONS - RANDALL ROAD**  
 SCALE: 1"=5'V/10'H SHEET NO. 2 OF 7 SHEETS STA. 470+00.00 TO STA. 471+00.00

F.A. RTE.	SECTION	COUNTY	TOTAL SHEETS	SHEET NO.
361	06-00214-25-BR	KANE	220	215
CONTRACT NO. 63076				
FED. ROAD DIST. NO. 1   ILLINOIS   FED. AID PROJECT				