


FINAL SURVEY	BY	DATE
SURVEY NO.		
NOTE BOOK NO.		
TEMPLATE AREAS CHECKED		
AREAS CHECKED		

ORIGINAL SURVEY	BY	DATE
SURVEY NO.		
NOTE BOOK NO.		
TEMPLATE AREAS CHECKED		
AREAS CHECKED		

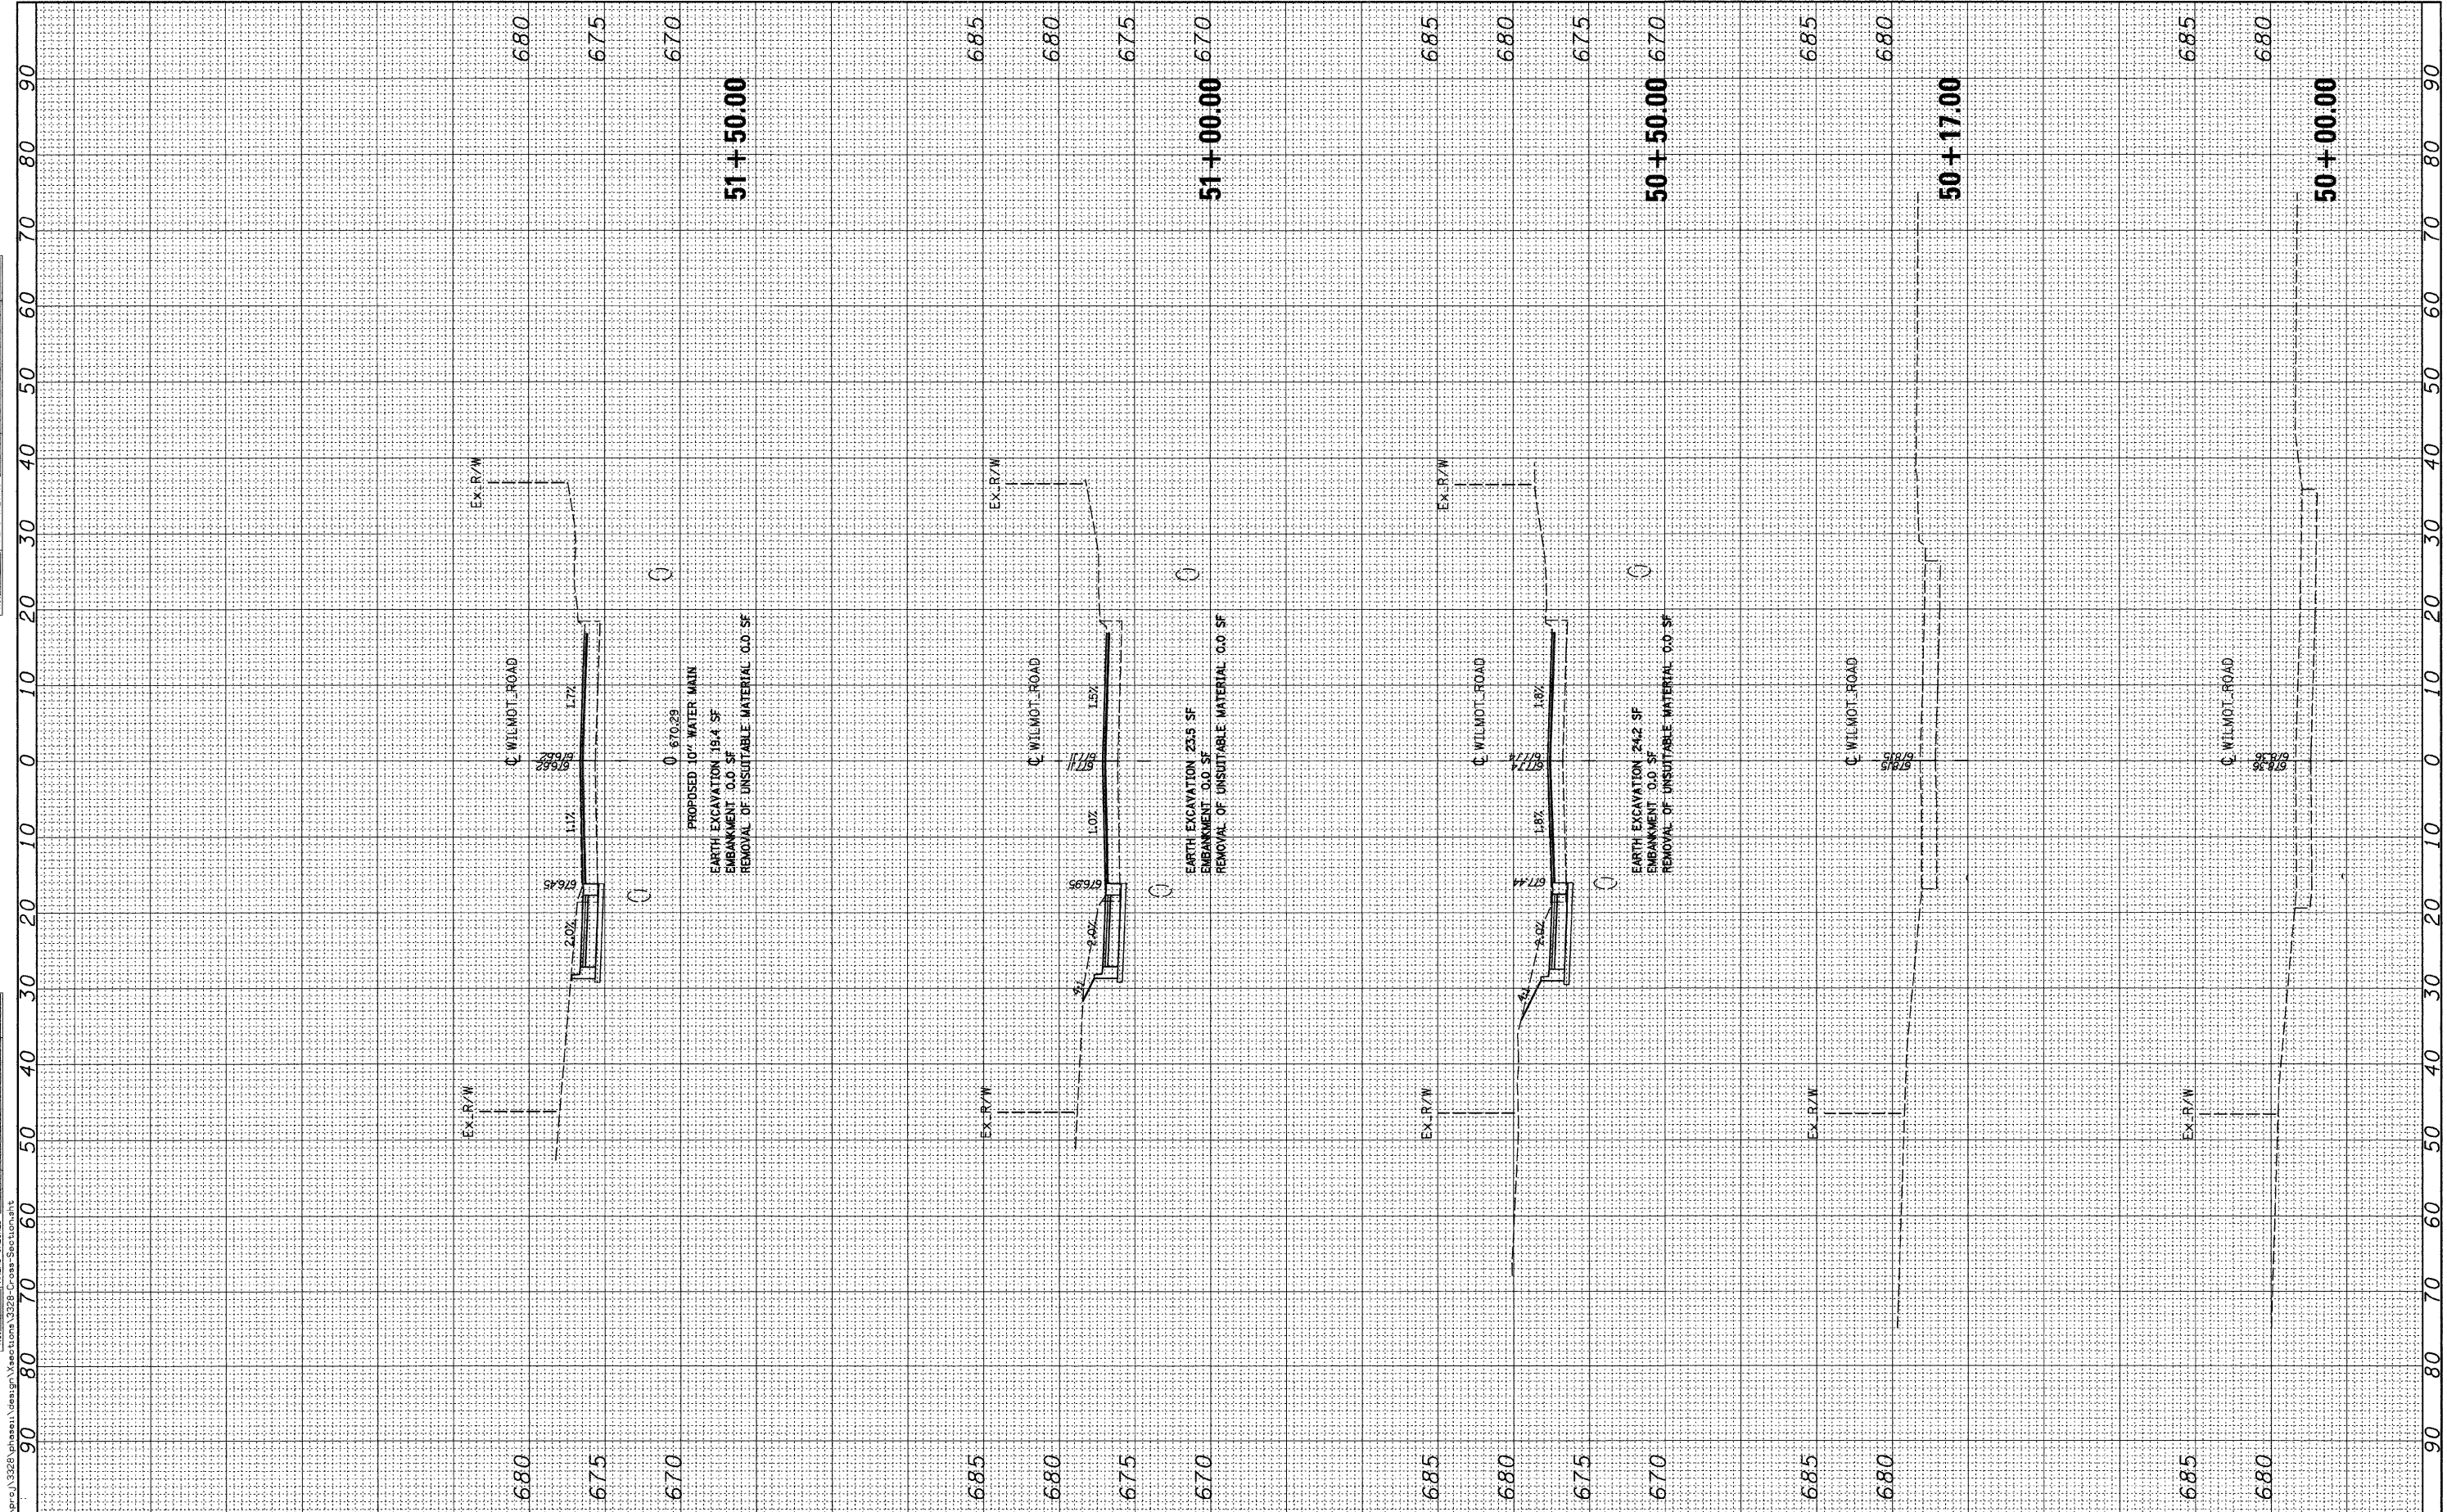

FILE NAME = n:\p\c\1328\phase1\design\sections\3228-Cross-Section.dwg

Ciorba Group, Inc.
 CONSULTING ENGINEERS
 5507 North Cumberland Avenue, Suite 402
 Chicago, Illinois 60656
 Tel. 773.775.4009 Fax 773.775.4014

USER NAME = equrawaki	DESIGNED - WBL	REVISED -
PLOT SCALE = 3/8" = 1' IN.	DRAWN - WBL	REVISED -
PLOT DATE = 1/30/2009	CHECKED - CLG	REVISED -
	DATE - 1-30-2009	REVISED -

VILLAGE OF DEERFIELD
WILMOT ROAD (GORDON TERRACE TO DEERFIELD ROAD)

CROSS SECTIONS

SCALE: SHEET NO. OF SHEETS STA. 50+00.00 TO STA. 51+50.00

F.A. RTE. 2718	SECTION 07-00080-00-WR	COUNTY LAKE	TOTAL SHEETS 55	SHEET NO. 43
CONTRACT NO. 63124				
FED. ROAD DIST. NO. [ILLINOIS] FED. AID PROJECT				