


FINAL SURVEY NOTE BOOK NO.	BY	DATE
REVISIONS		
PLOTTED		
TEMPLATE		
AREAS CHECKED		

ORIGINAL SURVEY NOTE BOOK NO.	BY	DATE
REVISIONS		
PLOTTED		
TEMPLATE		
AREAS CHECKED		

FILE NAME = n:\p\o\3228\pbase\design\sections\3228-Cross-Sections.dwg

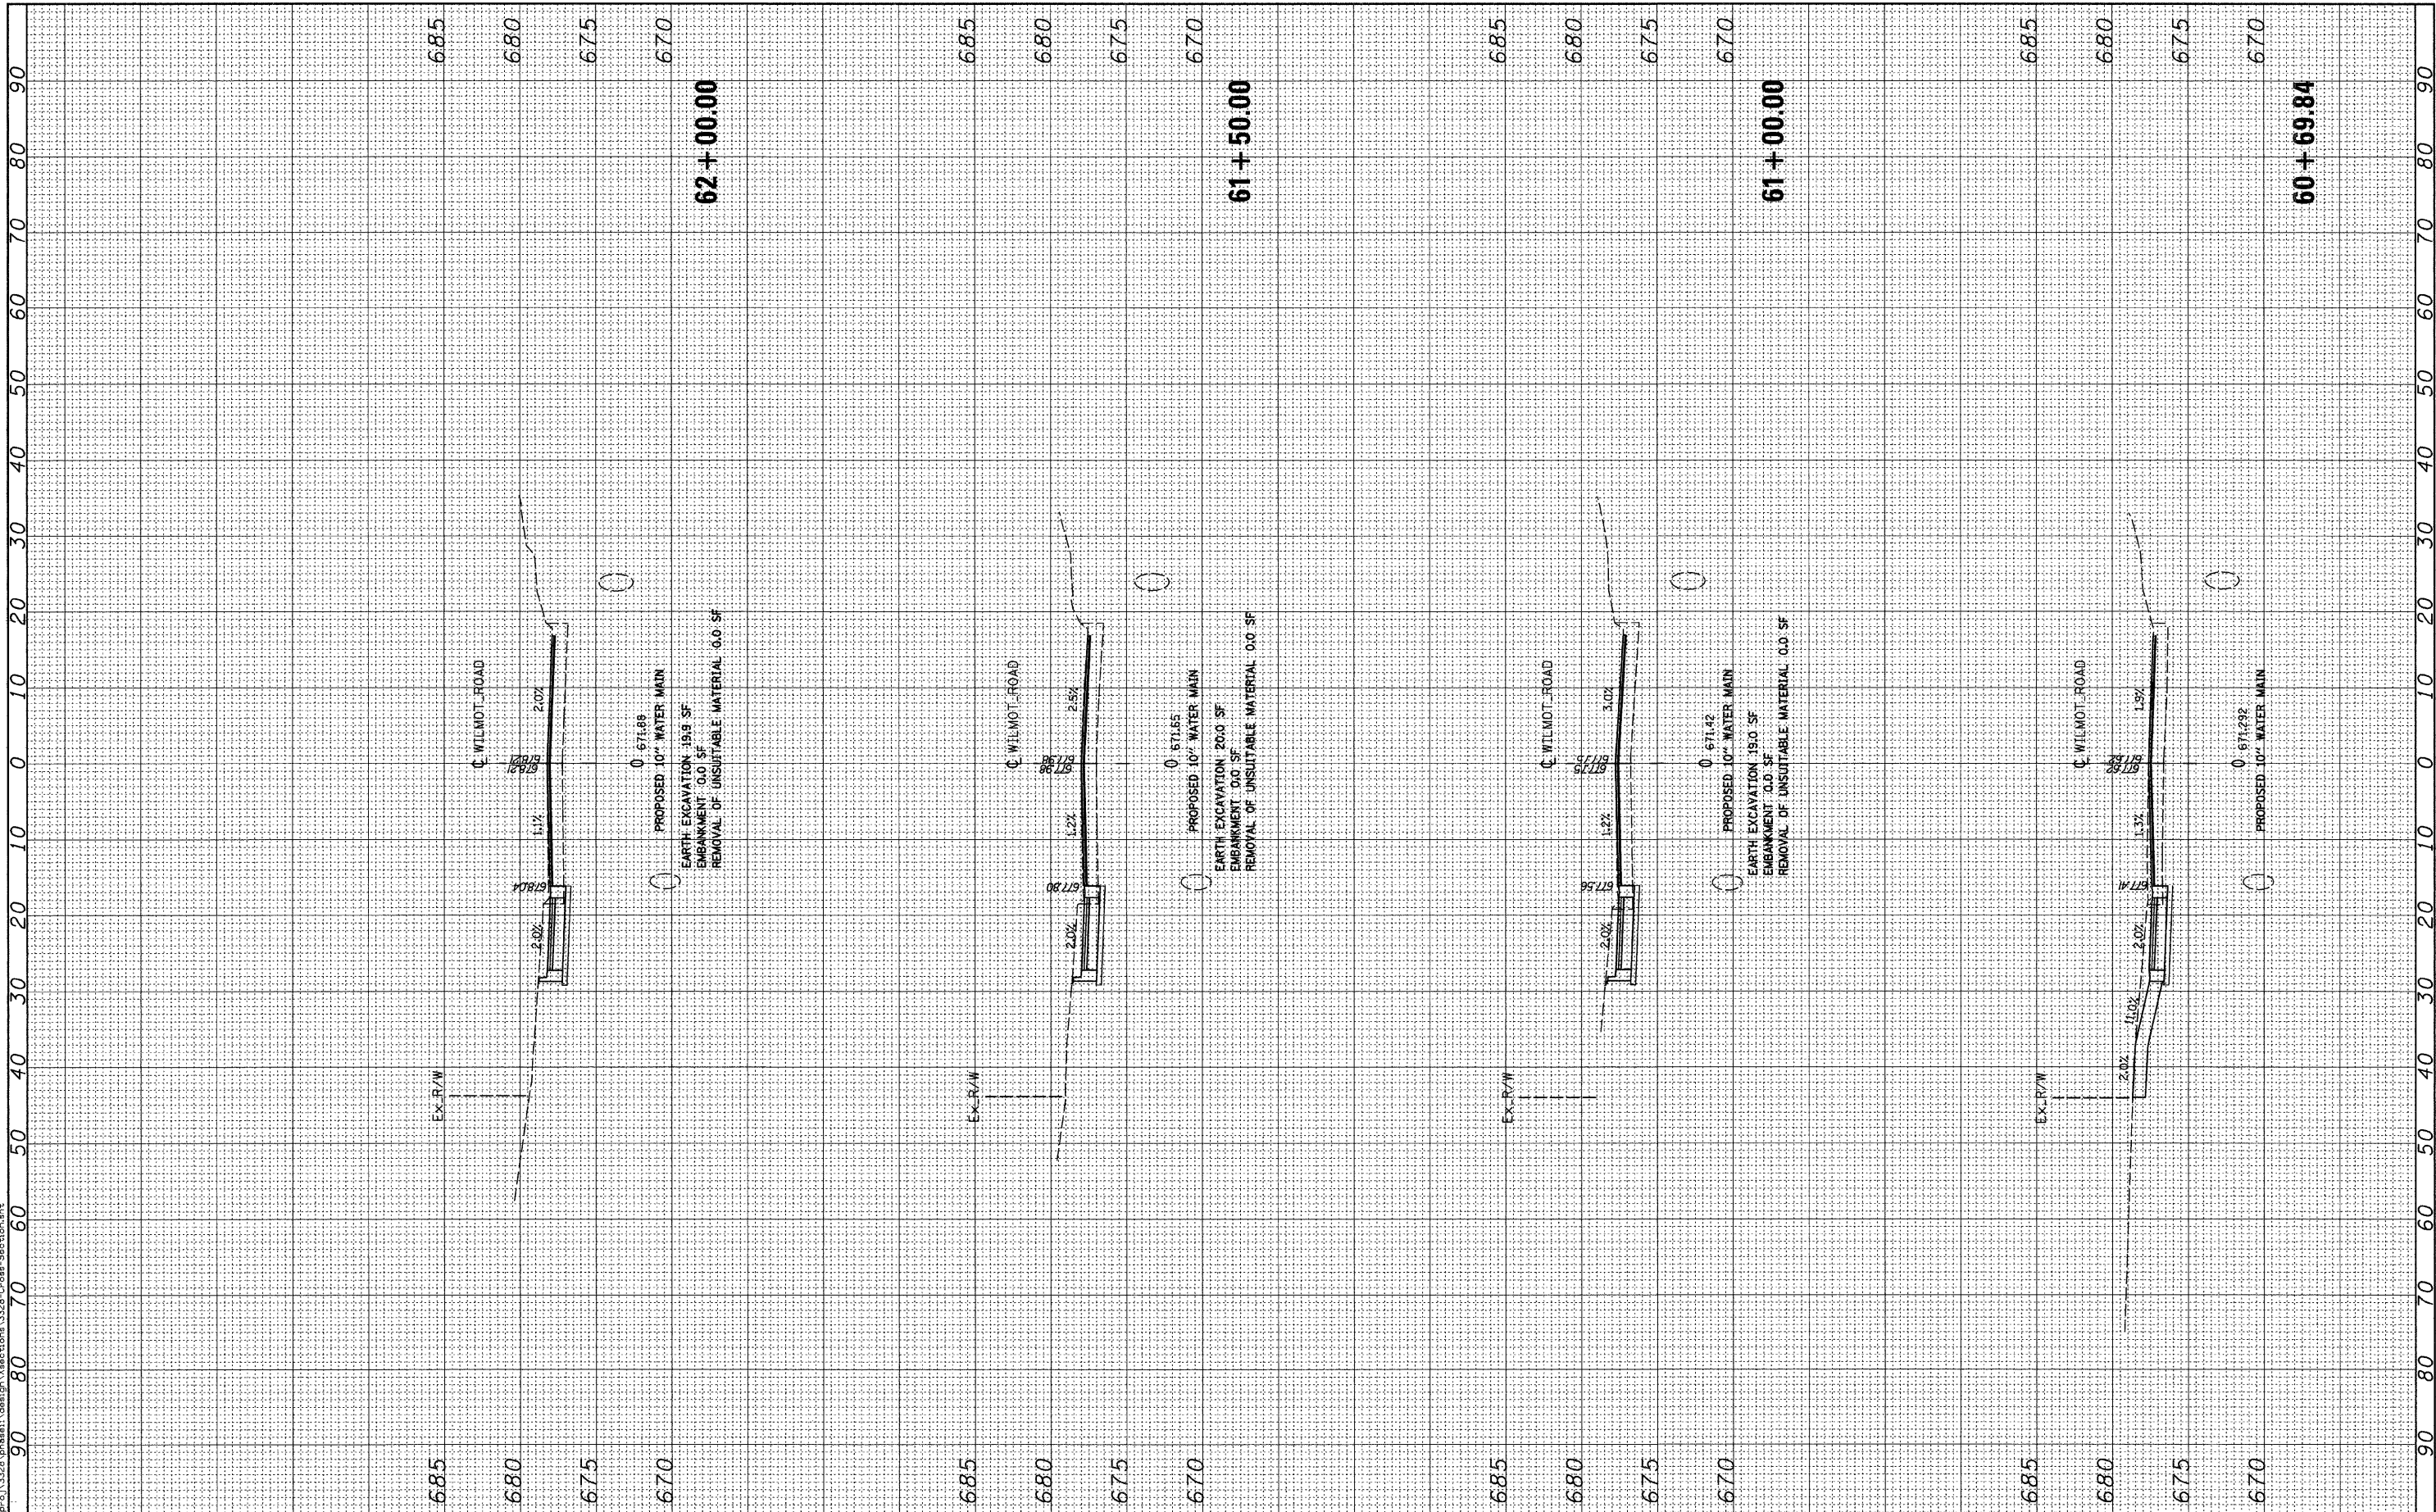

**Ciorba Group, Inc.**  
 CONSULTING ENGINEERS  
 5507 North Cumberland Avenue, Suite 402  
 Chicago, Illinois 60656  
 Tel. 773.775.4000 Fax 773.775.4014

USER NAME = cgotowski	DESIGNED - WBL	REVISED -
PLOT SCALE = 1/4" = 1'-0"	DRAWN - WBL	REVISED -
PLOT DATE = 1/30/2009	CHECKED - CLG	REVISED -
	DATE - 1-30-2009	REVISED -

**VILLAGE OF DEERFIELD**  
**WILMOT ROAD (GORDON TERRACE TO DEERFIELD ROAD)**

**CROSS SECTIONS**

SCALE:	SHEET NO.	OF SHEETS	STA. 60+69.84 TO STA. 62+00.00
--------	-----------	-----------	--------------------------------

F.A. RTE. 271B	SECTION 07-00080-00-WR	COUNTY LAKE	TOTAL SHEETS 55	SHEET NO. 49
CONTRACT NO. 63124				
FED. ROAD DIST. NO. [ILLINOIS] FED. AID PROJECT				