


FINAL SURVEY	BY	DATE
REVIEWED		
NOTE BOOK		
NO.		
TEMPLATE		
AREAS CHECKED		
AREAS CHECKED		

ORIGINAL SURVEY	BY	DATE
REVIEWED		
NOTE BOOK		
NO.		
TEMPLATE		
AREAS CHECKED		
AREAS CHECKED		

FILE NAME = n:\proj\3228\phase1\design\sections\3228-Cross-Sections.dwg

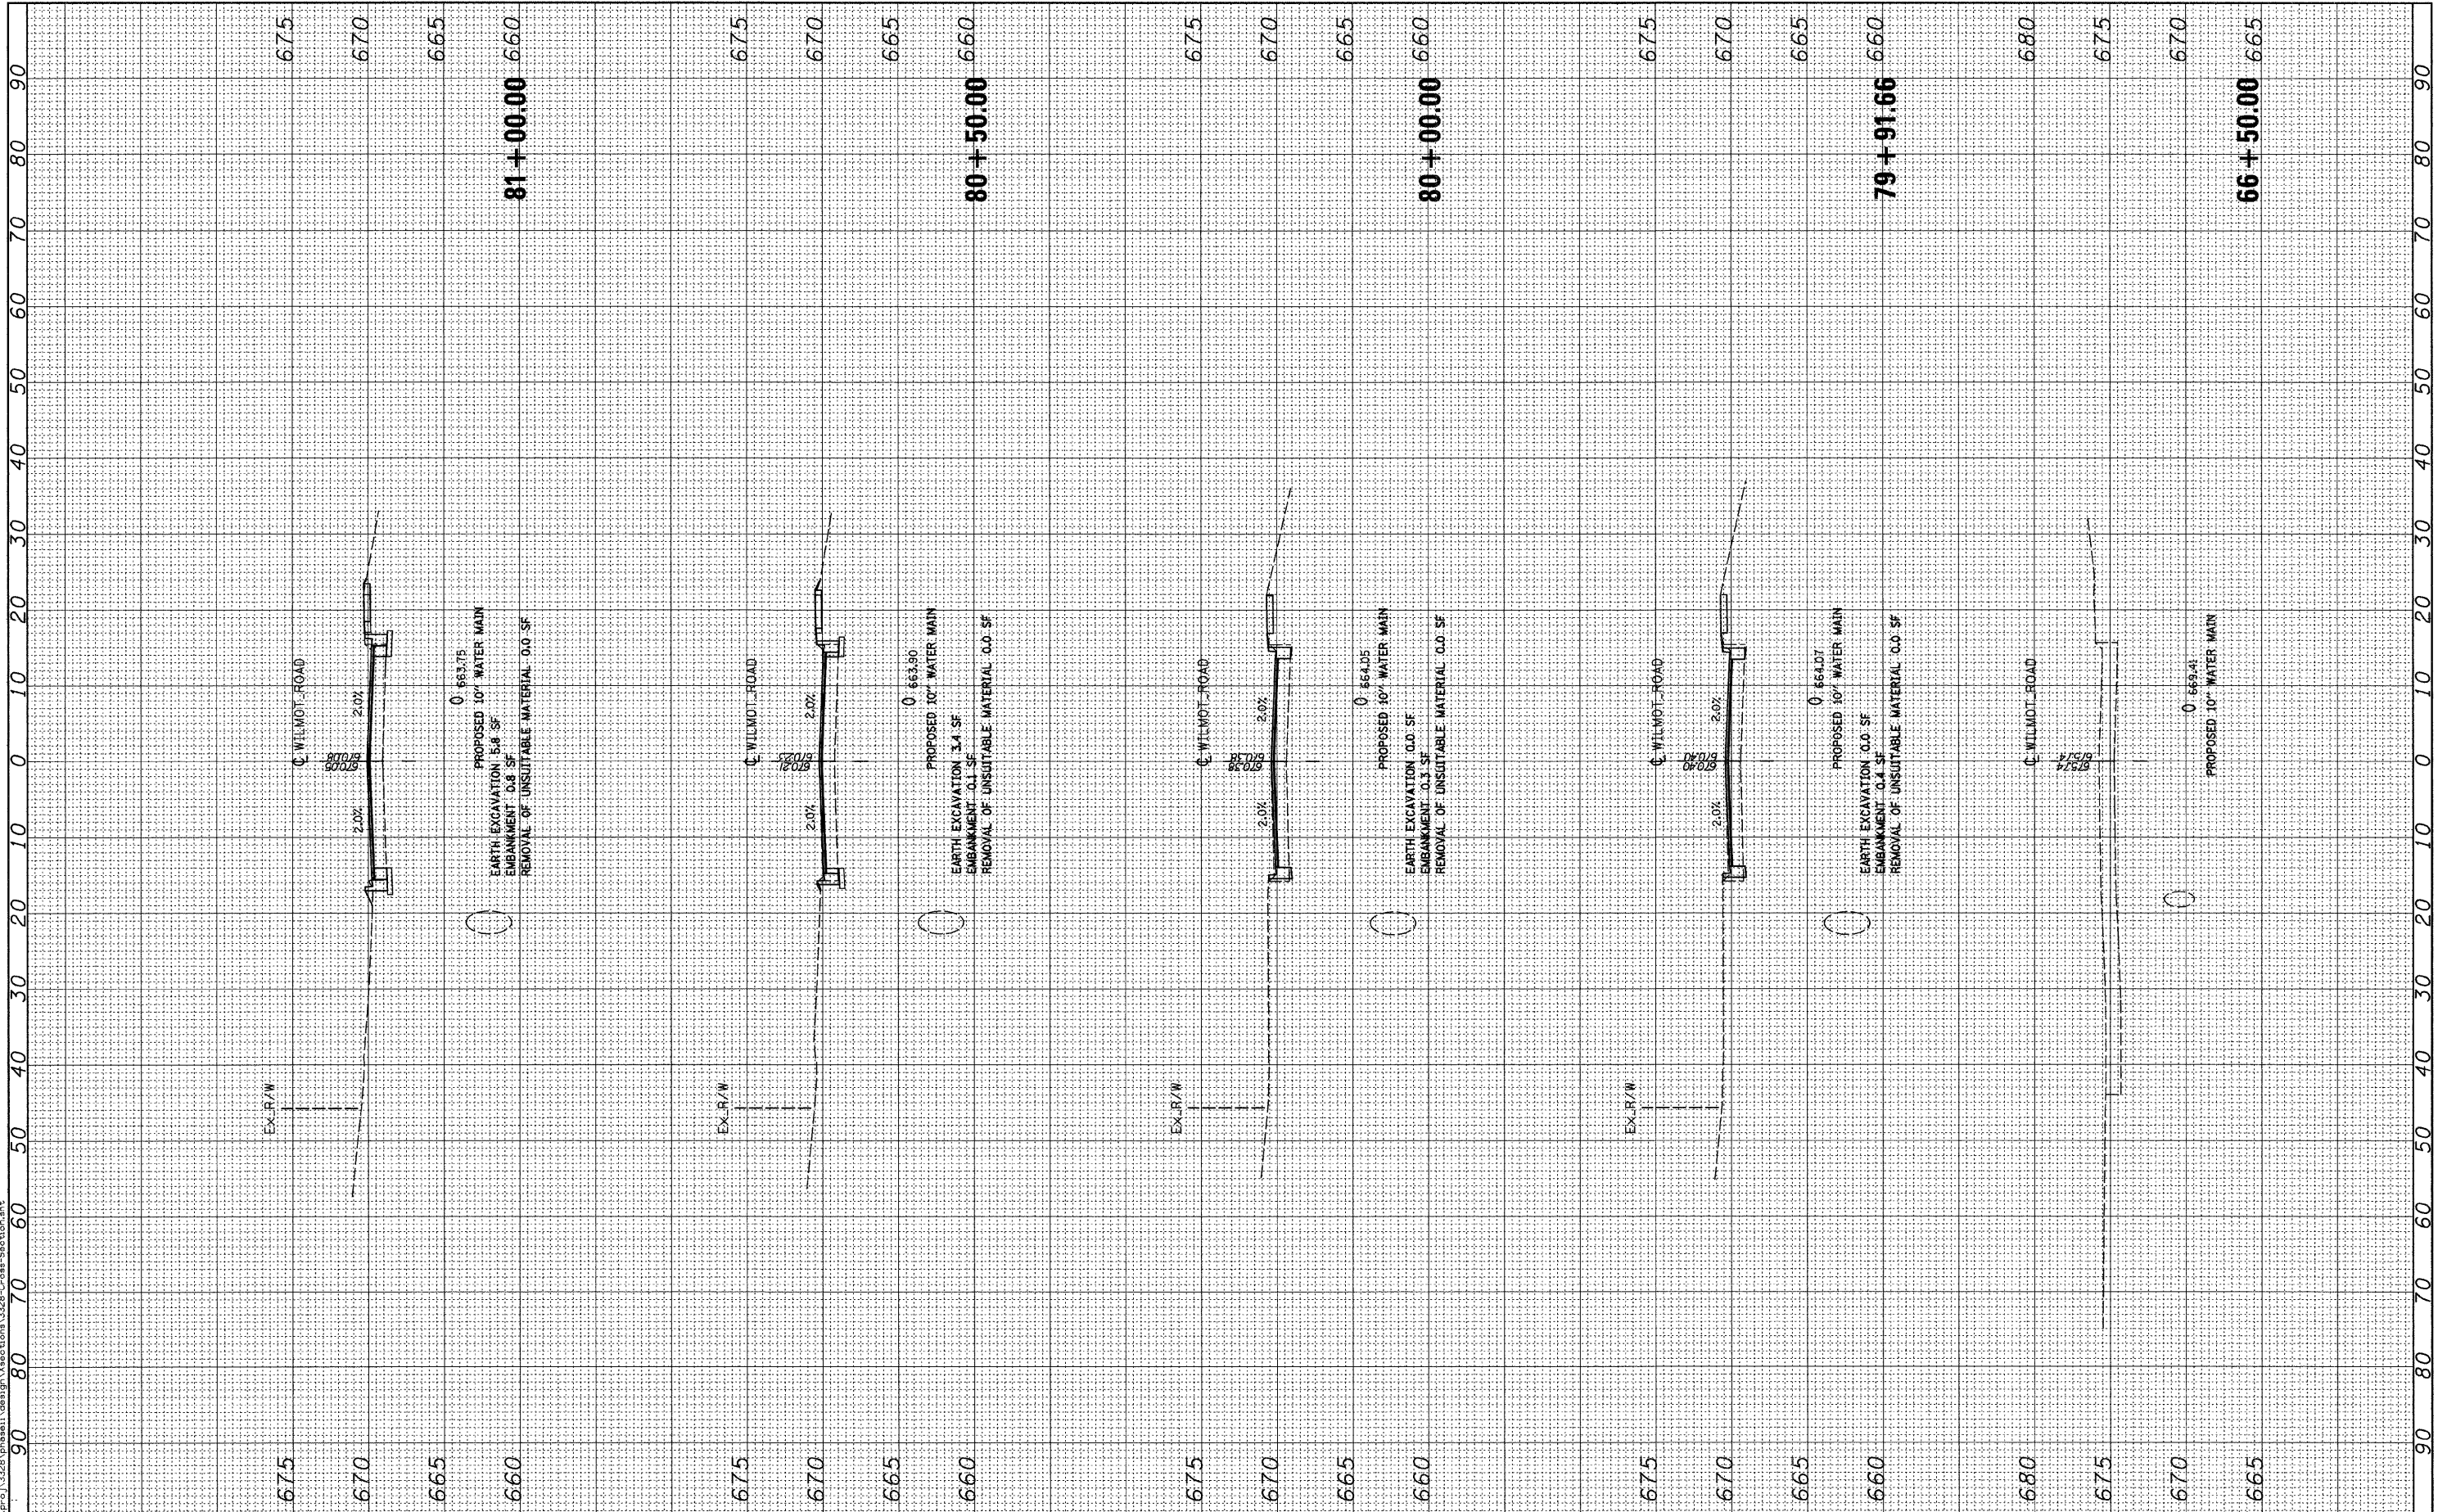

Ciorba Group, Inc.
 CONSULTING ENGINEERS
 5507 North Cumberland Avenue, Suite 402
 Chicago, Illinois 60656
 Tel. 773.775.4009 Fax 773.775.4014

USER NAME =	cgutowski
DESIGNED -	WBL
REVISIONS	
DRAWN -	WBL
CHECKED -	CLG
DATE -	1-30-2009
PLOT SCALE =	1/32" = 1' / IN.
PLOT DATE =	1/30/2009

VILLAGE OF DEERFIELD
WILMOT ROAD (GORDON TERRACE TO DEERFIELD ROAD)

CROSS SECTIONS

SCALE:	SHEET NO.	OF	SHEETS	STA. 66+50.00	TO STA. 81+00.00
--------	-----------	----	--------	---------------	------------------

F.A. RTE.	SECTION	COUNTY	TOTAL SHEETS	SHEET NO.
2718	07-00080-00-WR	LAKE	55	52
CONTRACT NO. 63124				
FED. ROAD DIST. NO. [ILLINOIS] FED. AID PROJECT				