


FINAL SURVEY	SURVEYED	BY	DATE
NOTE BOOK	TEMPLATE		
NO.	AREAS CHECKED		

ORIGINAL SURVEY	SURVEYED	BY	DATE
NOTE BOOK	TEMPLATE		
NO.	AREAS CHECKED		

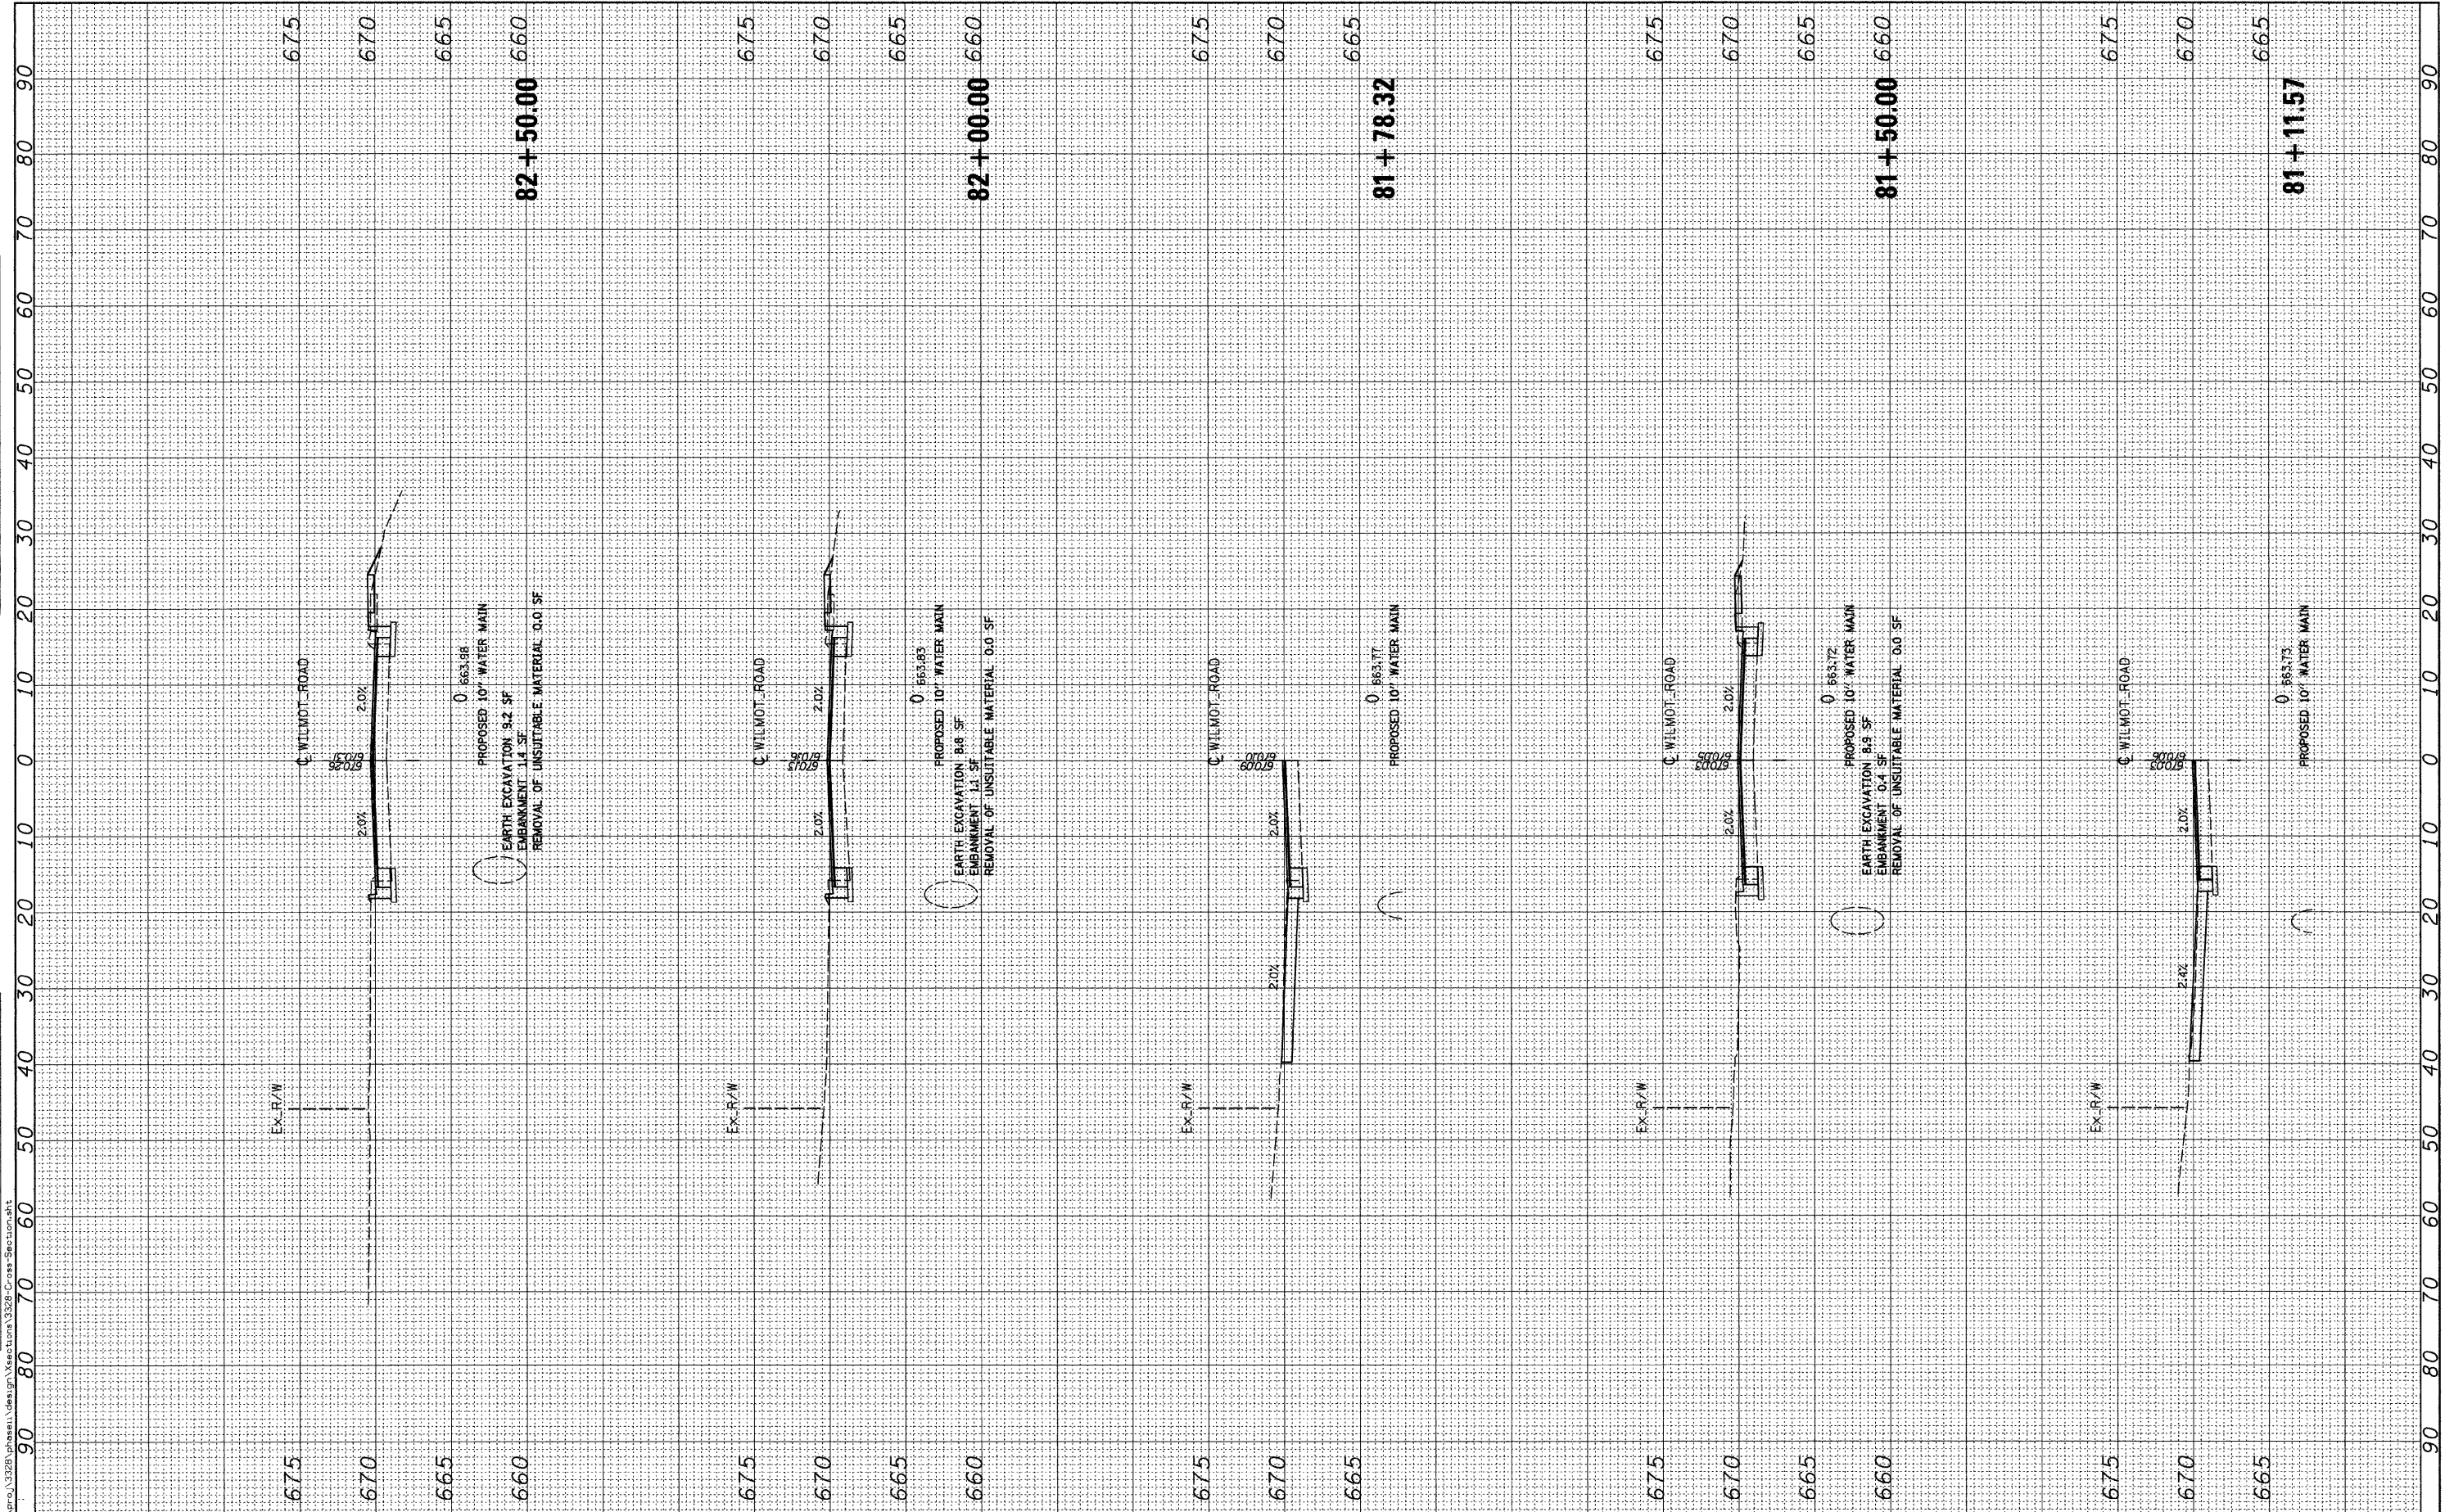

FILE NAME = n:\proj\3328\phases\design\section\3328-Cross Section.sht

Ciorba Group, Inc.
 CONSULTING ENGINEERS
 5507 North Cumberland Avenue, Suite 402
 Chicago, Illinois 60656
 Tel. 773.775.4009 Fax 773.775.4014

USER NAME =	cgutowaki	DESIGNED -	WBL	REVISED -	
PLOT SCALE =	3/8" = 1' / IN.	DRAWN -	WBL	REVISED -	
PLOT DATE =	1/30/2009	CHECKED -	CLG	REVISED -	
		DATE -	1-30-2009	REVISED -	

VILLAGE OF DEERFIELD
WILMOT ROAD (GORDON TERRACE TO DEERFIELD ROAD)

CROSS SECTIONS

SCALE:	SHEET NO.	OF	SHEETS	STA. 81+11.57	TO	STA. 82+50.00
--------	-----------	----	--------	---------------	----	---------------

F.A. RTE.	SECTION	COUNTY	TOTAL SHEETS	SHEET NO.
2718	07-00080-00-WR	LAKE	55	53
CONTRACT NO. 63124				
FED. ROAD DIST. NO. [ILLINOIS] FED. AID PROJECT				