


F.A.U. RTE.	SECTION	COUNTY	TOTAL SHEETS	SHEET NO.
1472 & 3569	06-00073-00-LS	COOK	24	17
STA. 21+00		TO STA. 21+98		
FED. ROAD DIST. NO.		ILLINOIS FED. AID PROJECT		
CONTRACT NO. 63133				

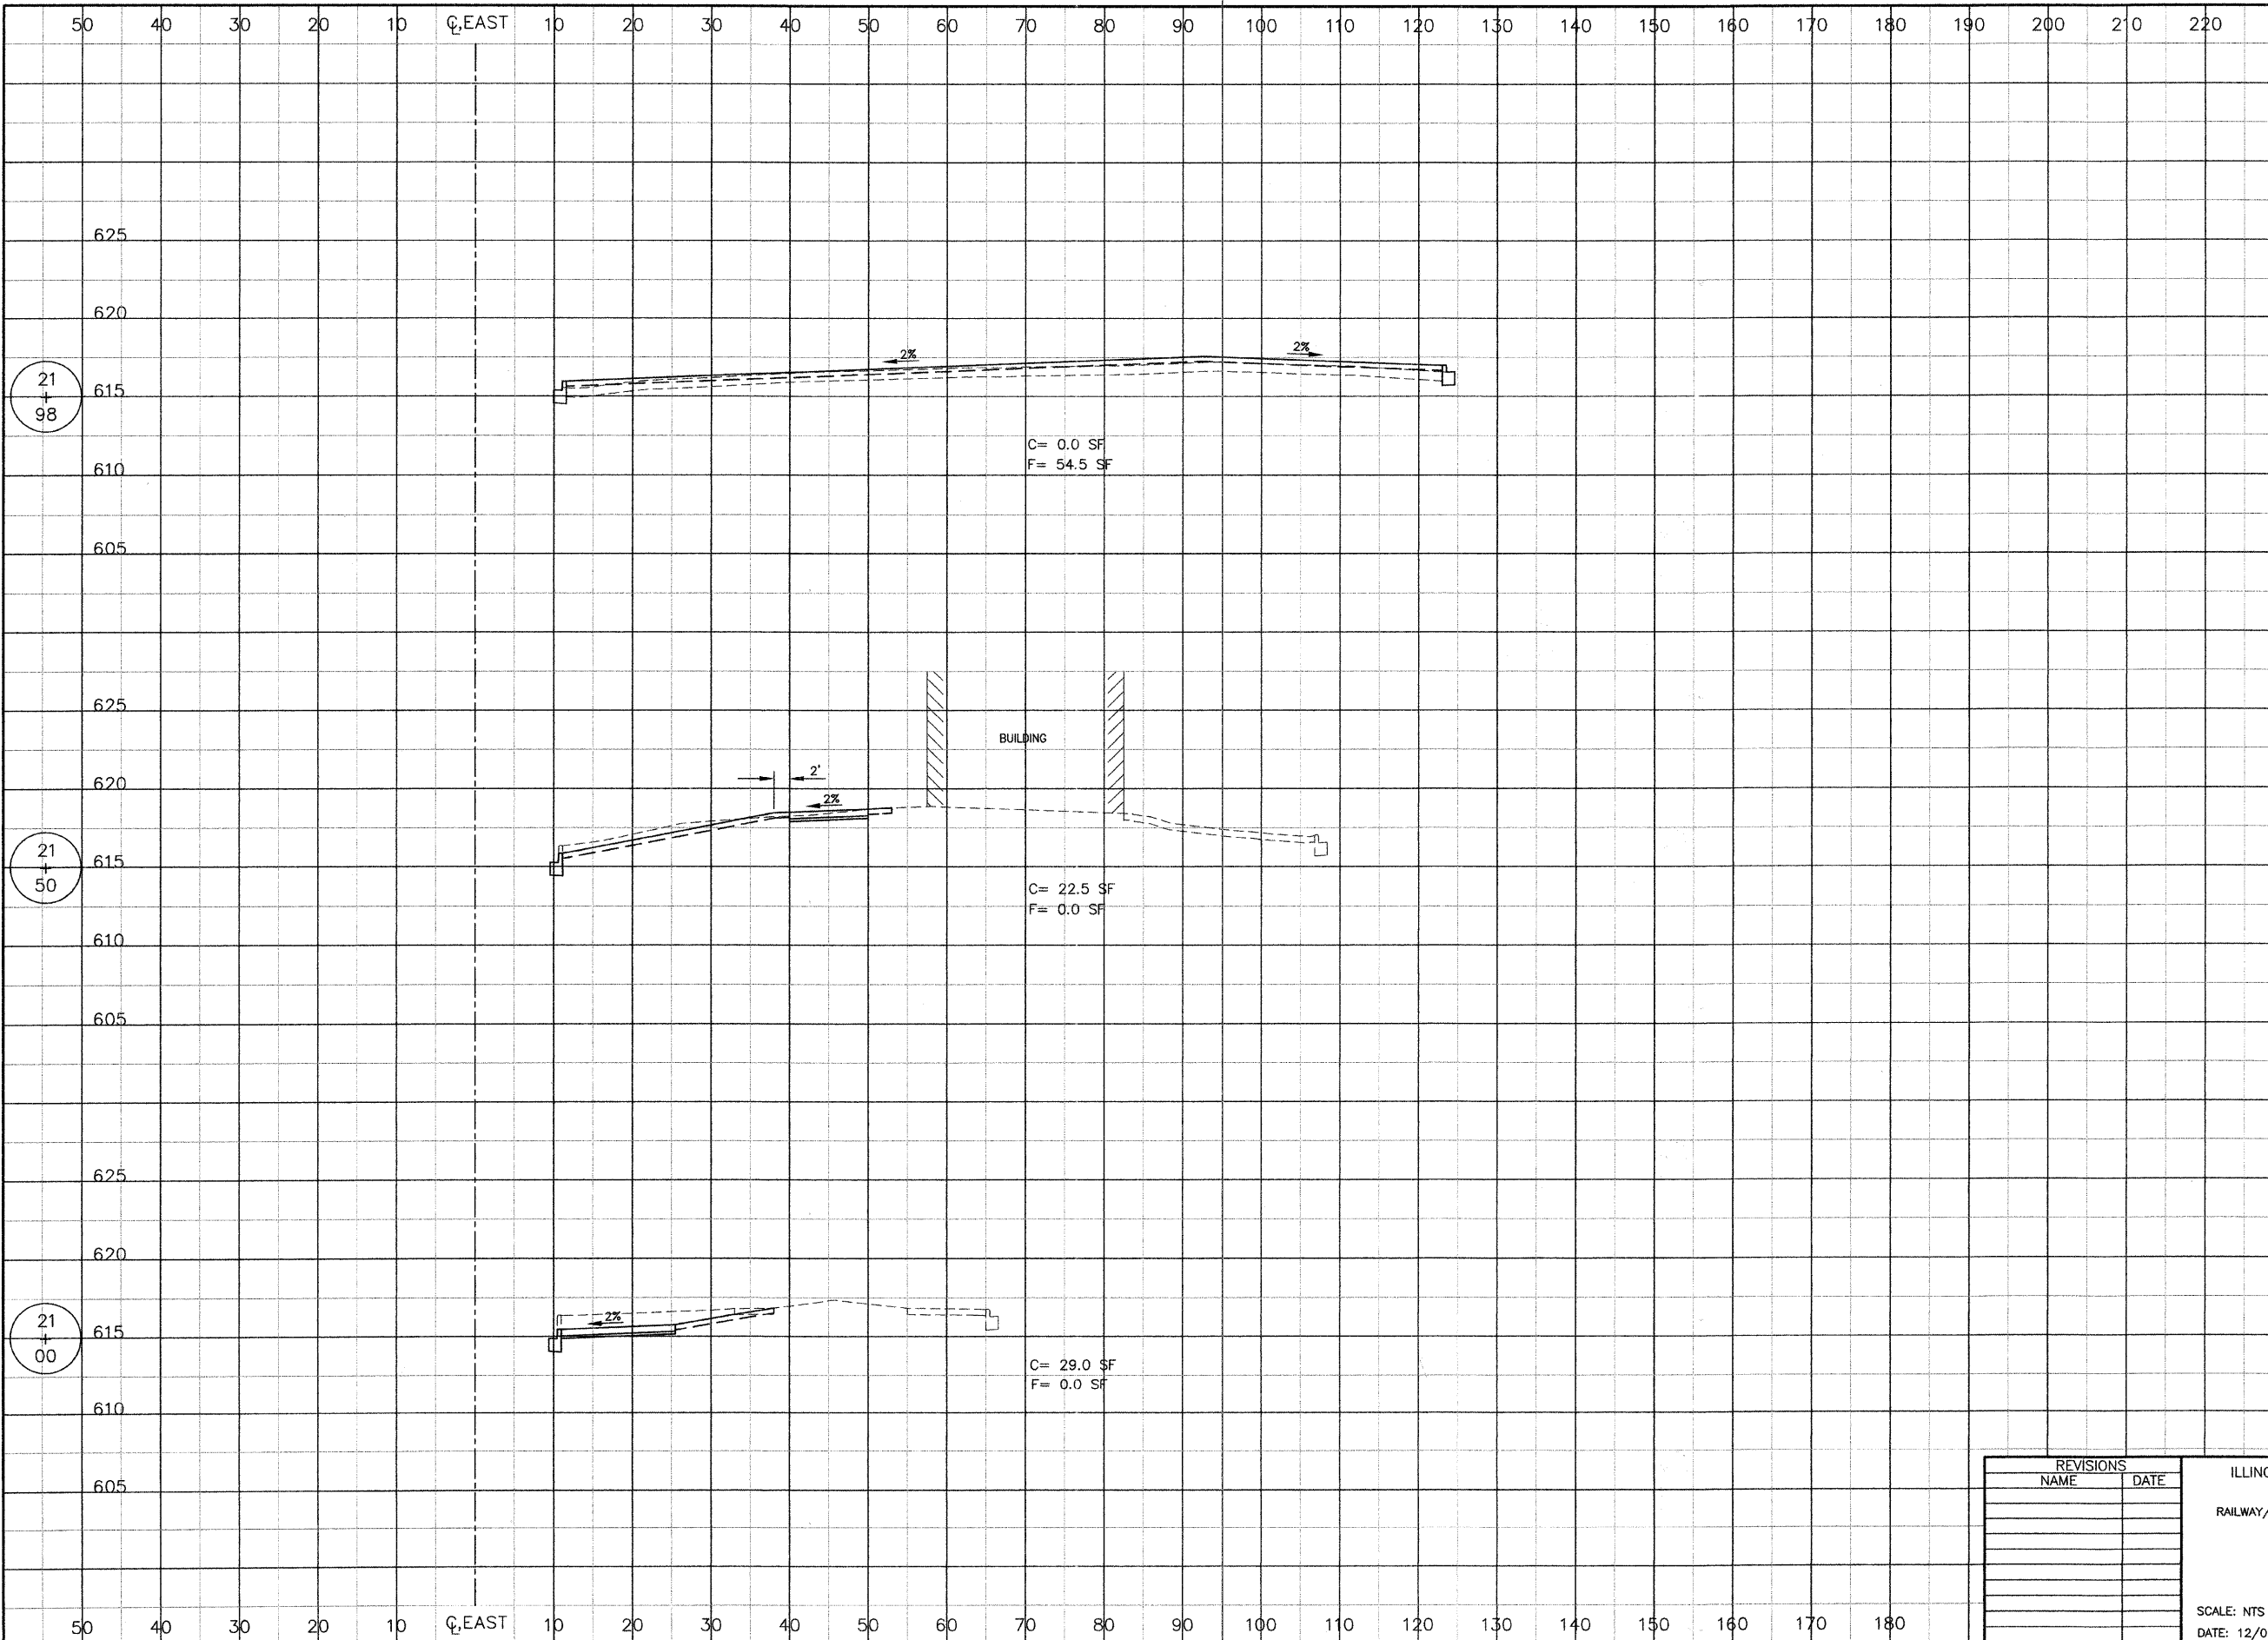

C= 0.0 SF
F= 54.5 SF

C= 22.5 SF
F= 0.0 SF

C= 29.0 SF
F= 0.0 SF

REVISIONS	
NAME	DATE

ILLINOIS DEPARTMENT OF TRANSPORTATION
FAU ROUTES 1472 & 3569
VILLAGE OF RIVERSIDE
RAILWAY/WATER TOWER CAMPUS RESTORATION PROJECT

CONSTRUCTION DETAILS

SCALE: NTS
DATE: 12/01/08

DRAWN BY SMP
CHECKED BY BDH