


F.A.U. ROUTE NO.	SECTION	COUNTY	TOTAL SHEETS	SHEET NO.
4011	07-00072-00-PV	McHENRY	80	7
ILLINOIS PROJECT				
CONTRACT NO. 63137				

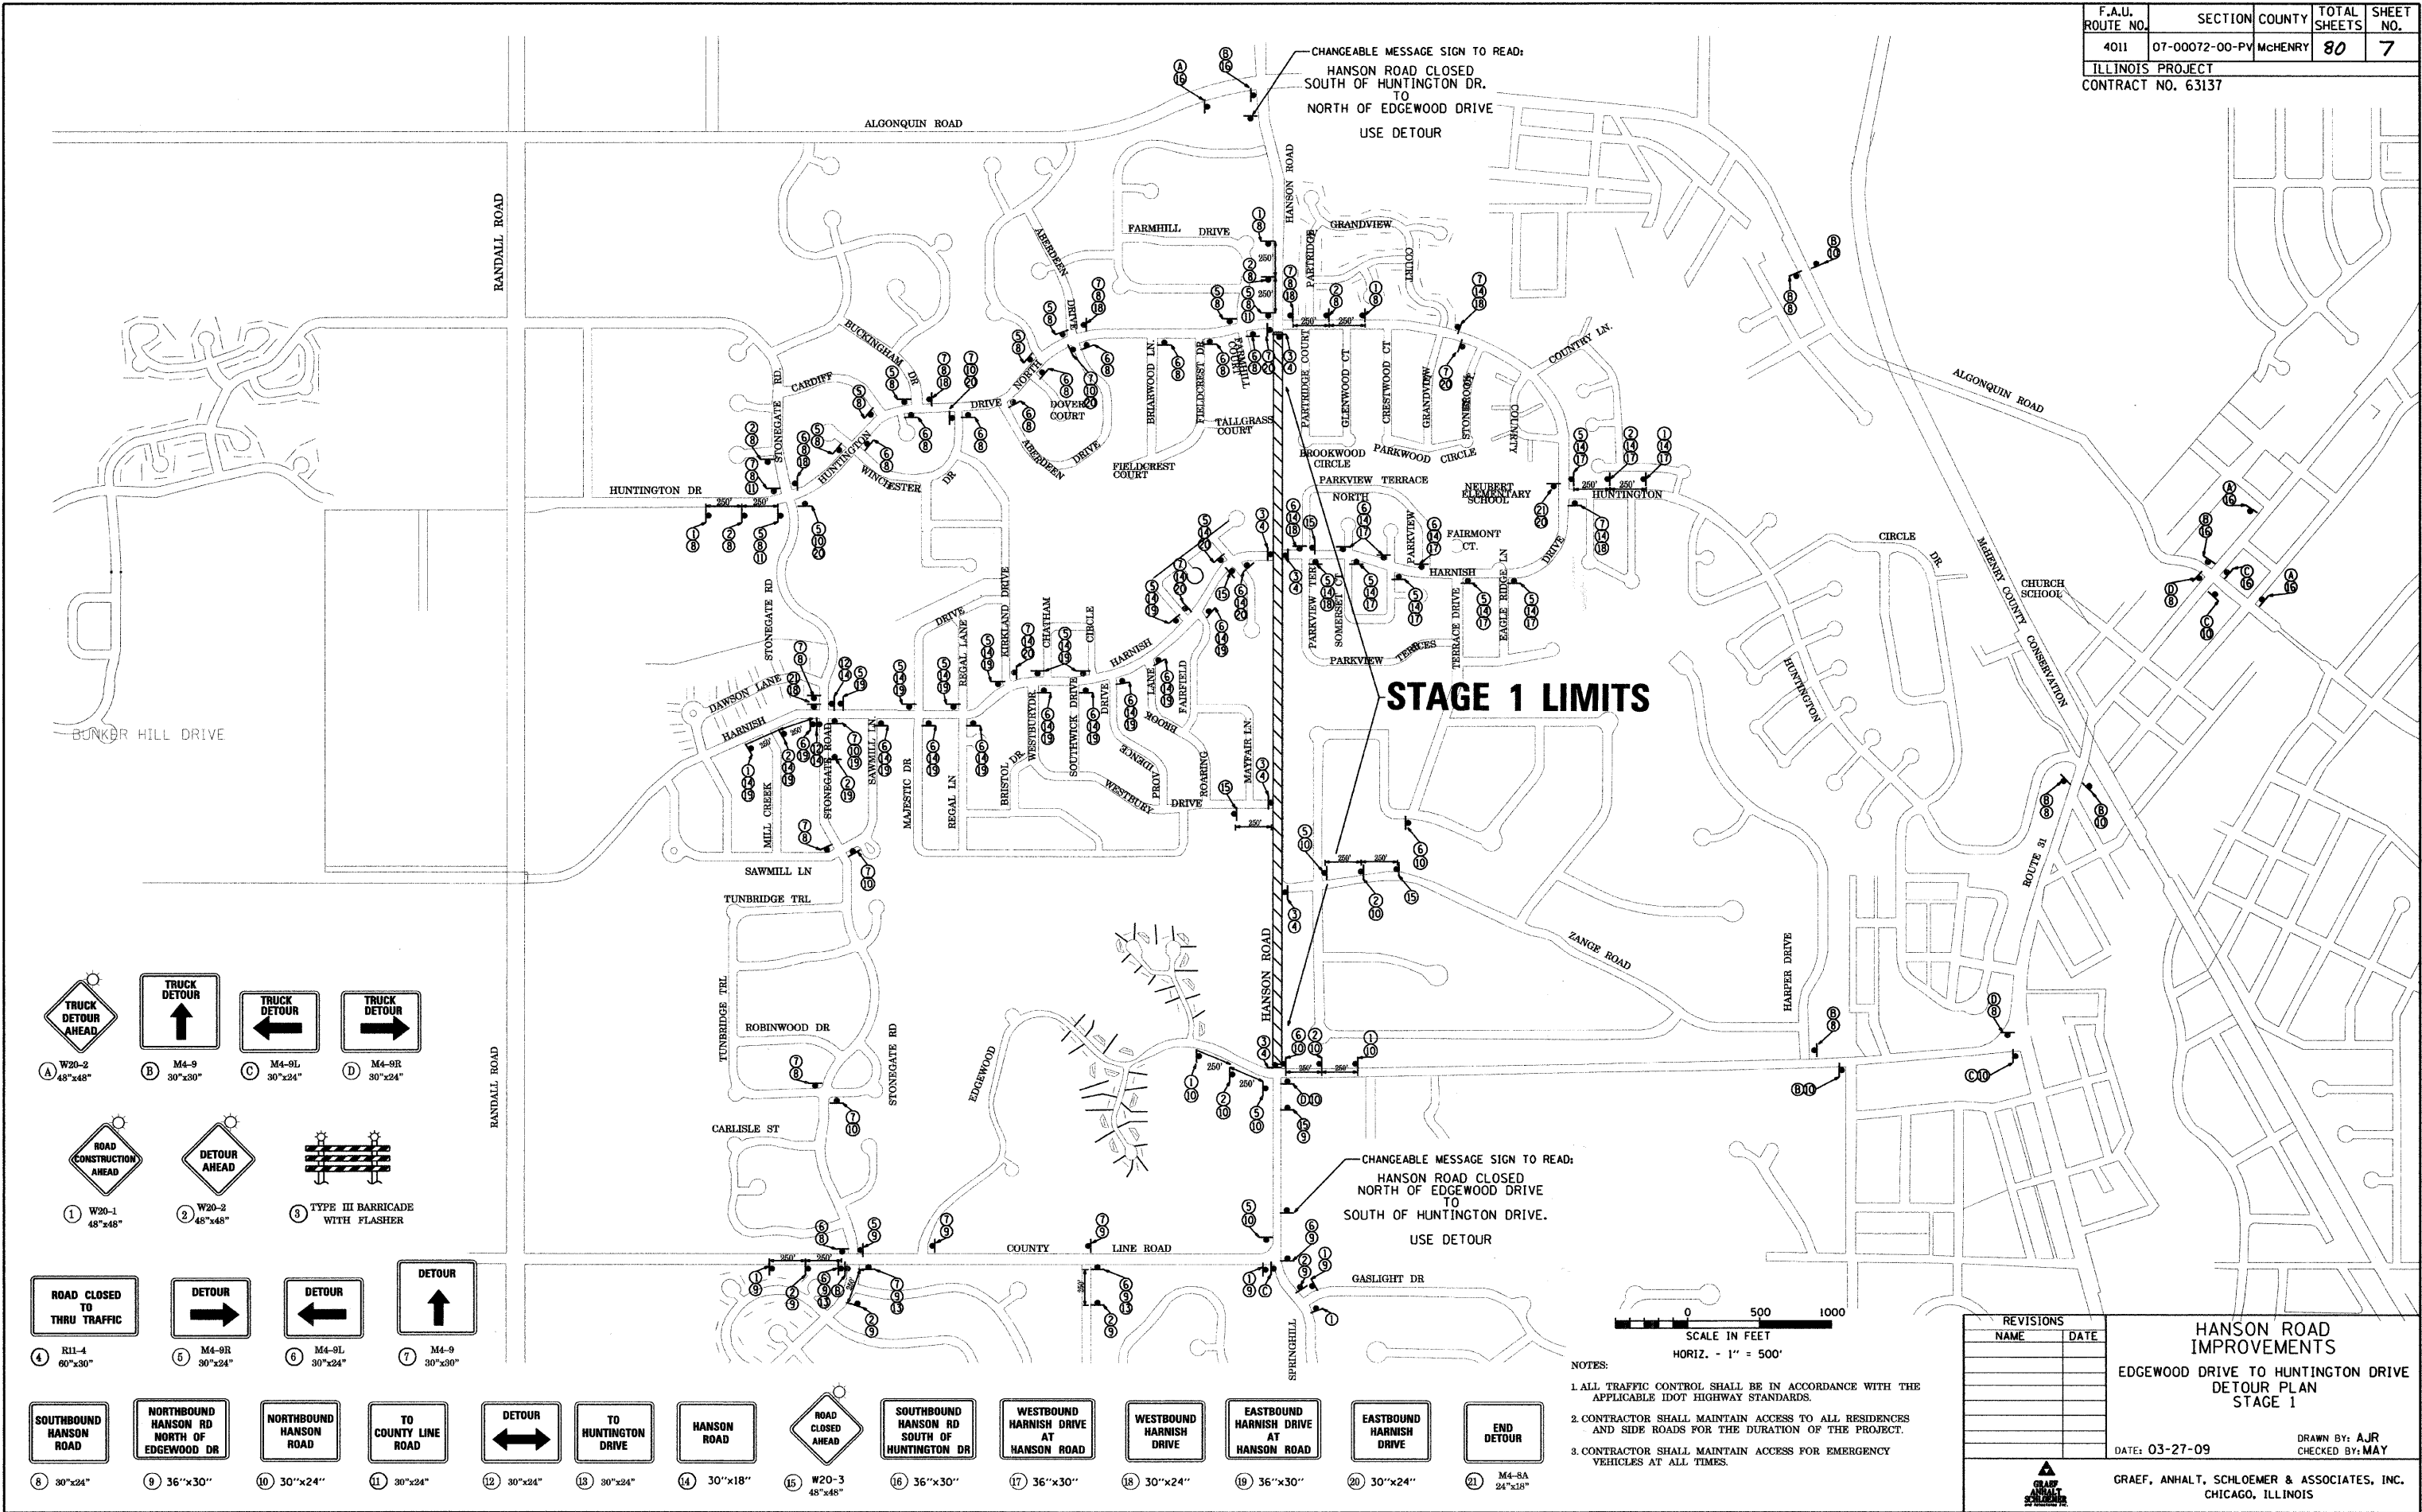

STAGE 1 LIMITS

CHANGEABLE MESSAGE SIGN TO READ:
HANSON ROAD CLOSED
SOUTH OF HUNTINGTON DR.
TO
NORTH OF EDGEWOOD DRIVE
USE DETOUR


CHANGEABLE MESSAGE SIGN TO READ:
HANSON ROAD CLOSED
NORTH OF EDGEWOOD DRIVE
TO
SOUTH OF HUNTINGTON DRIVE.
USE DETOUR

- A W20-2 48"x48"
- B M4-9 30"x30"
- C M4-9L 30"x24"
- D M4-9R 30"x24"

- 1 W20-1 48"x48"
- 2 W20-2 48"x48"
- 3 TYPE III BARRICADE WITH FLASHER

- 4 R11-4 60"x30"
- 5 M4-9R 30"x24"
- 6 M4-9L 30"x24"
- 7 M4-9 30"x30"

- 8 30"x24" SOUTHBOUND HANSON ROAD
- 9 36"x30" NORTHBOUND HANSON RD NORTH OF EDGEWOOD DR
- 10 30"x24" NORTHBOUND HANSON ROAD
- 11 30"x24" TO COUNTY LINE ROAD
- 12 30"x24" DETOUR
- 13 30"x24" TO HUNTINGTON DRIVE
- 14 30"x18" HANSON ROAD
- 15 W20-3 48"x48" ROAD CLOSED AHEAD
- 16 36"x30" SOUTHBOUND HANSON RD SOUTH OF HUNTINGTON DR
- 17 36"x30" WESTBOUND HARNISH DRIVE AT HANSON ROAD
- 18 30"x24" WESTBOUND HARNISH DRIVE
- 19 36"x30" EASTBOUND HARNISH DRIVE AT HANSON ROAD
- 20 30"x24" EASTBOUND HARNISH DRIVE
- 21 M4-8A 24"x38" END DETOUR

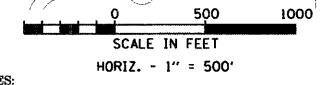

- NOTES:
1. ALL TRAFFIC CONTROL SHALL BE IN ACCORDANCE WITH THE APPLICABLE IDOT HIGHWAY STANDARDS.
 2. CONTRACTOR SHALL MAINTAIN ACCESS TO ALL RESIDENCES AND SIDE ROADS FOR THE DURATION OF THE PROJECT.
 3. CONTRACTOR SHALL MAINTAIN ACCESS FOR EMERGENCY VEHICLES AT ALL TIMES.

REVISIONS	
NAME	DATE

HANSON ROAD IMPROVEMENTS
EDGEWOOD DRIVE TO HUNTINGTON DRIVE
DETOUR PLAN
STAGE 1

DATE: 03-27-09

DRAWN BY: AJR
CHECKED BY: MAY

GRAEF, ANHALT, SCHLOEMER & ASSOCIATES, INC.
CHICAGO, ILLINOIS