

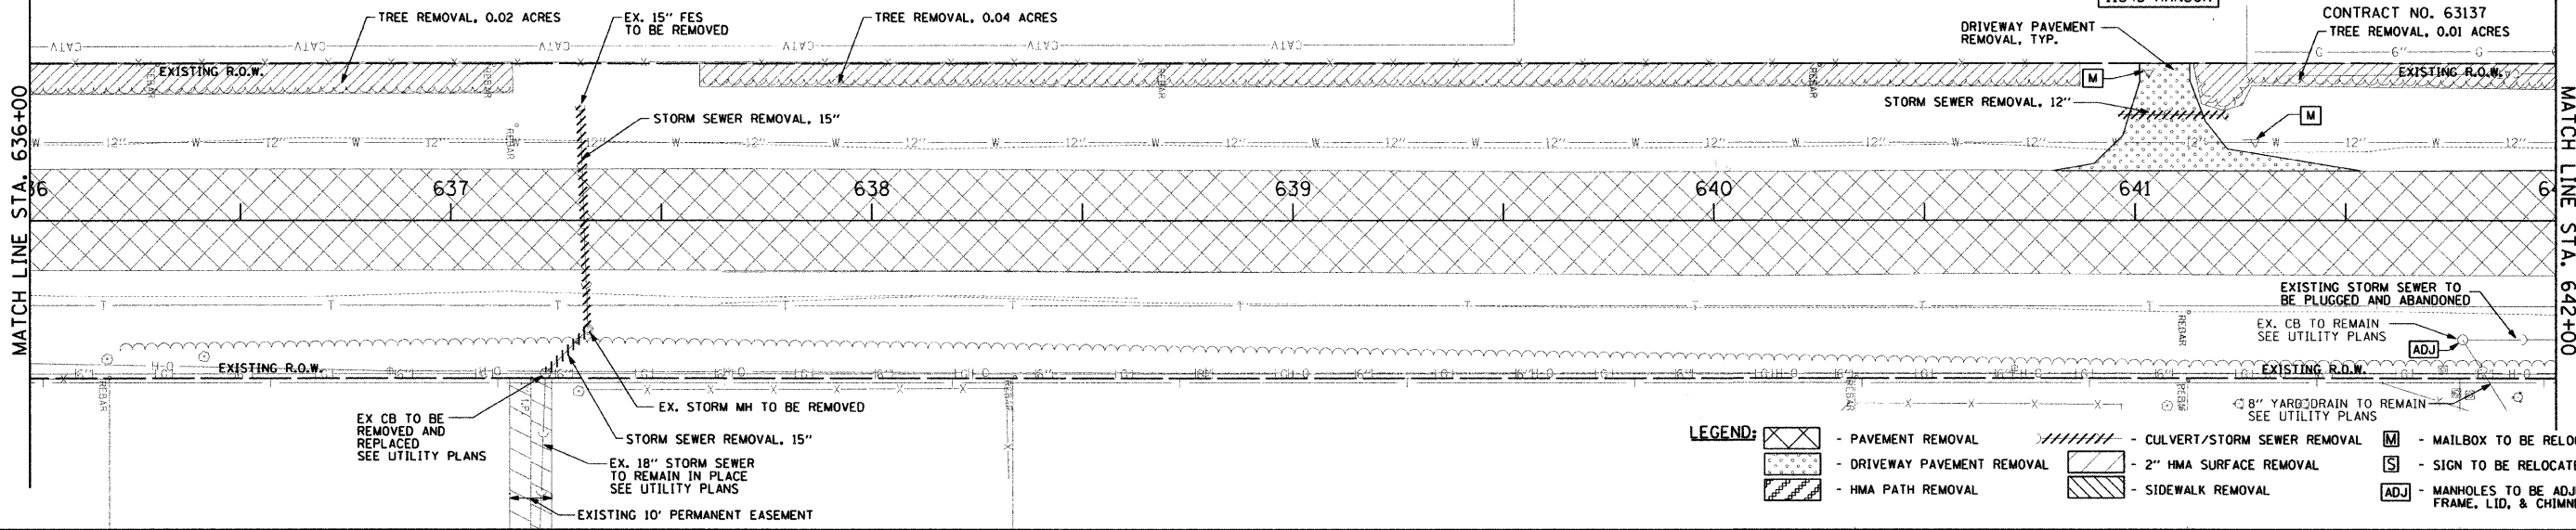


HANSON ROAD EXISTING CONDITIONS

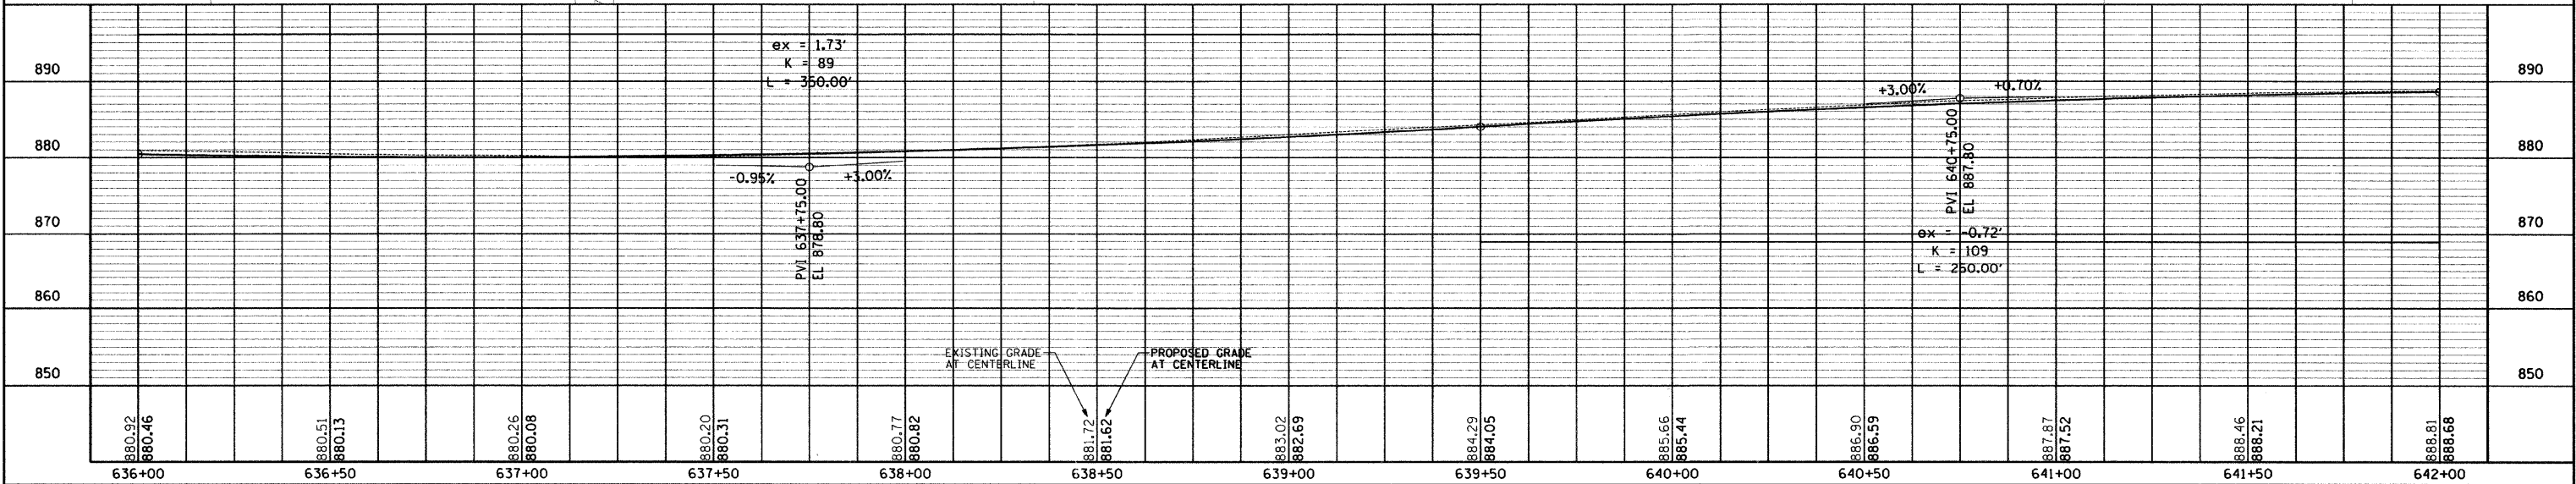

HANSON ROAD PROPOSED CONDITIONS

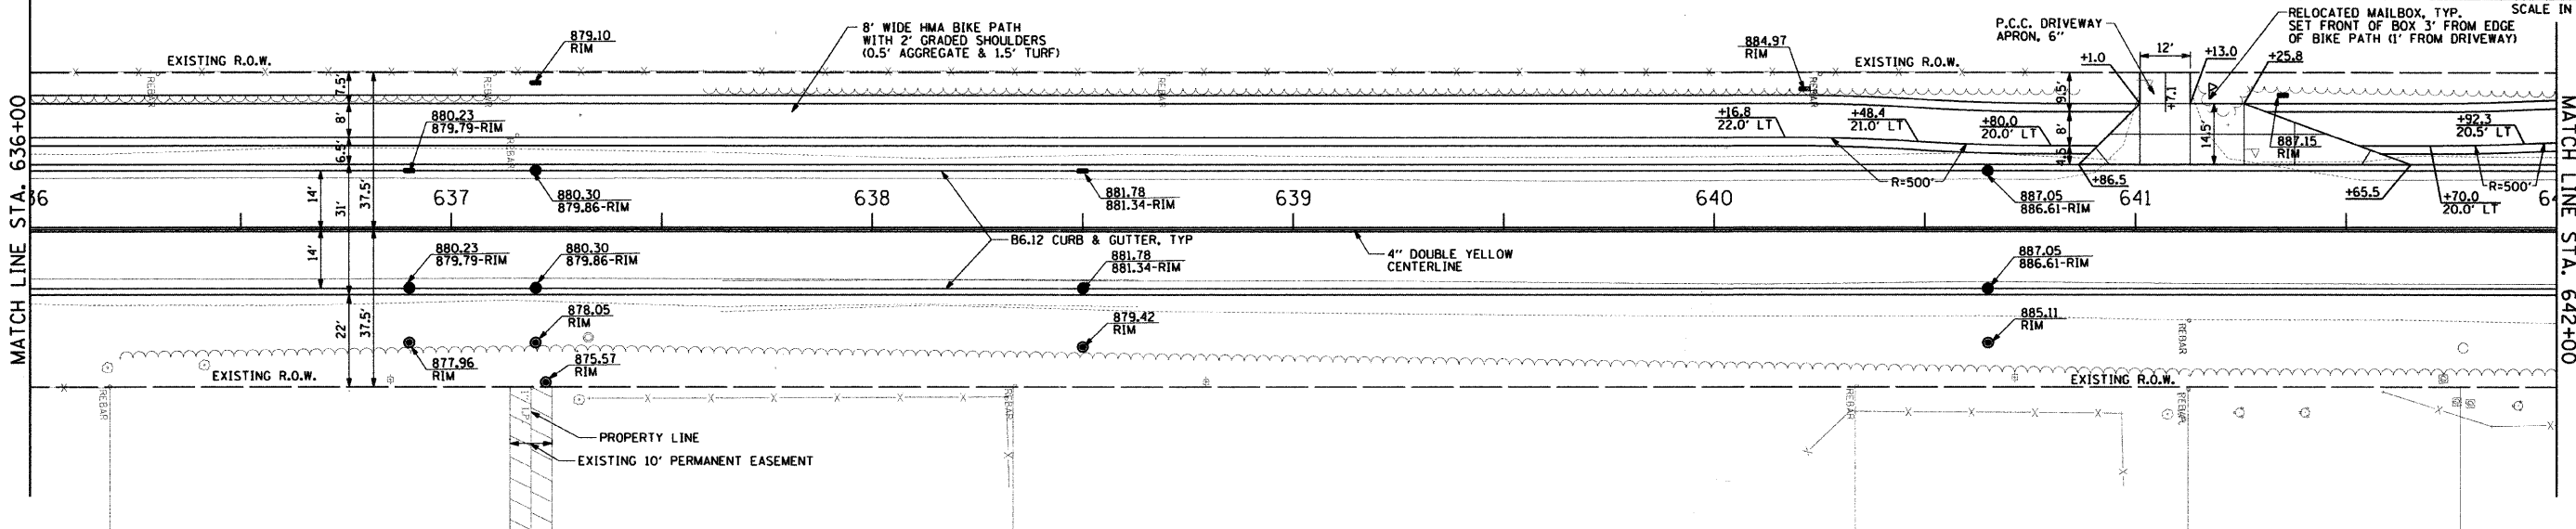

PLAN AND PROFILE

HANSON ROAD STA. 636+00 TO STA. 642+00