


STA. 620+50.00	CONTRACT NO. 63137	ILLINOIS	TOTAL SHEETS	80	SHEET NO.	45
SECTION	COUNTY	TOTAL				
07-00072-00-PV	MOENR	80				
TO STA. 621+50.00	ILLINOIS	45				

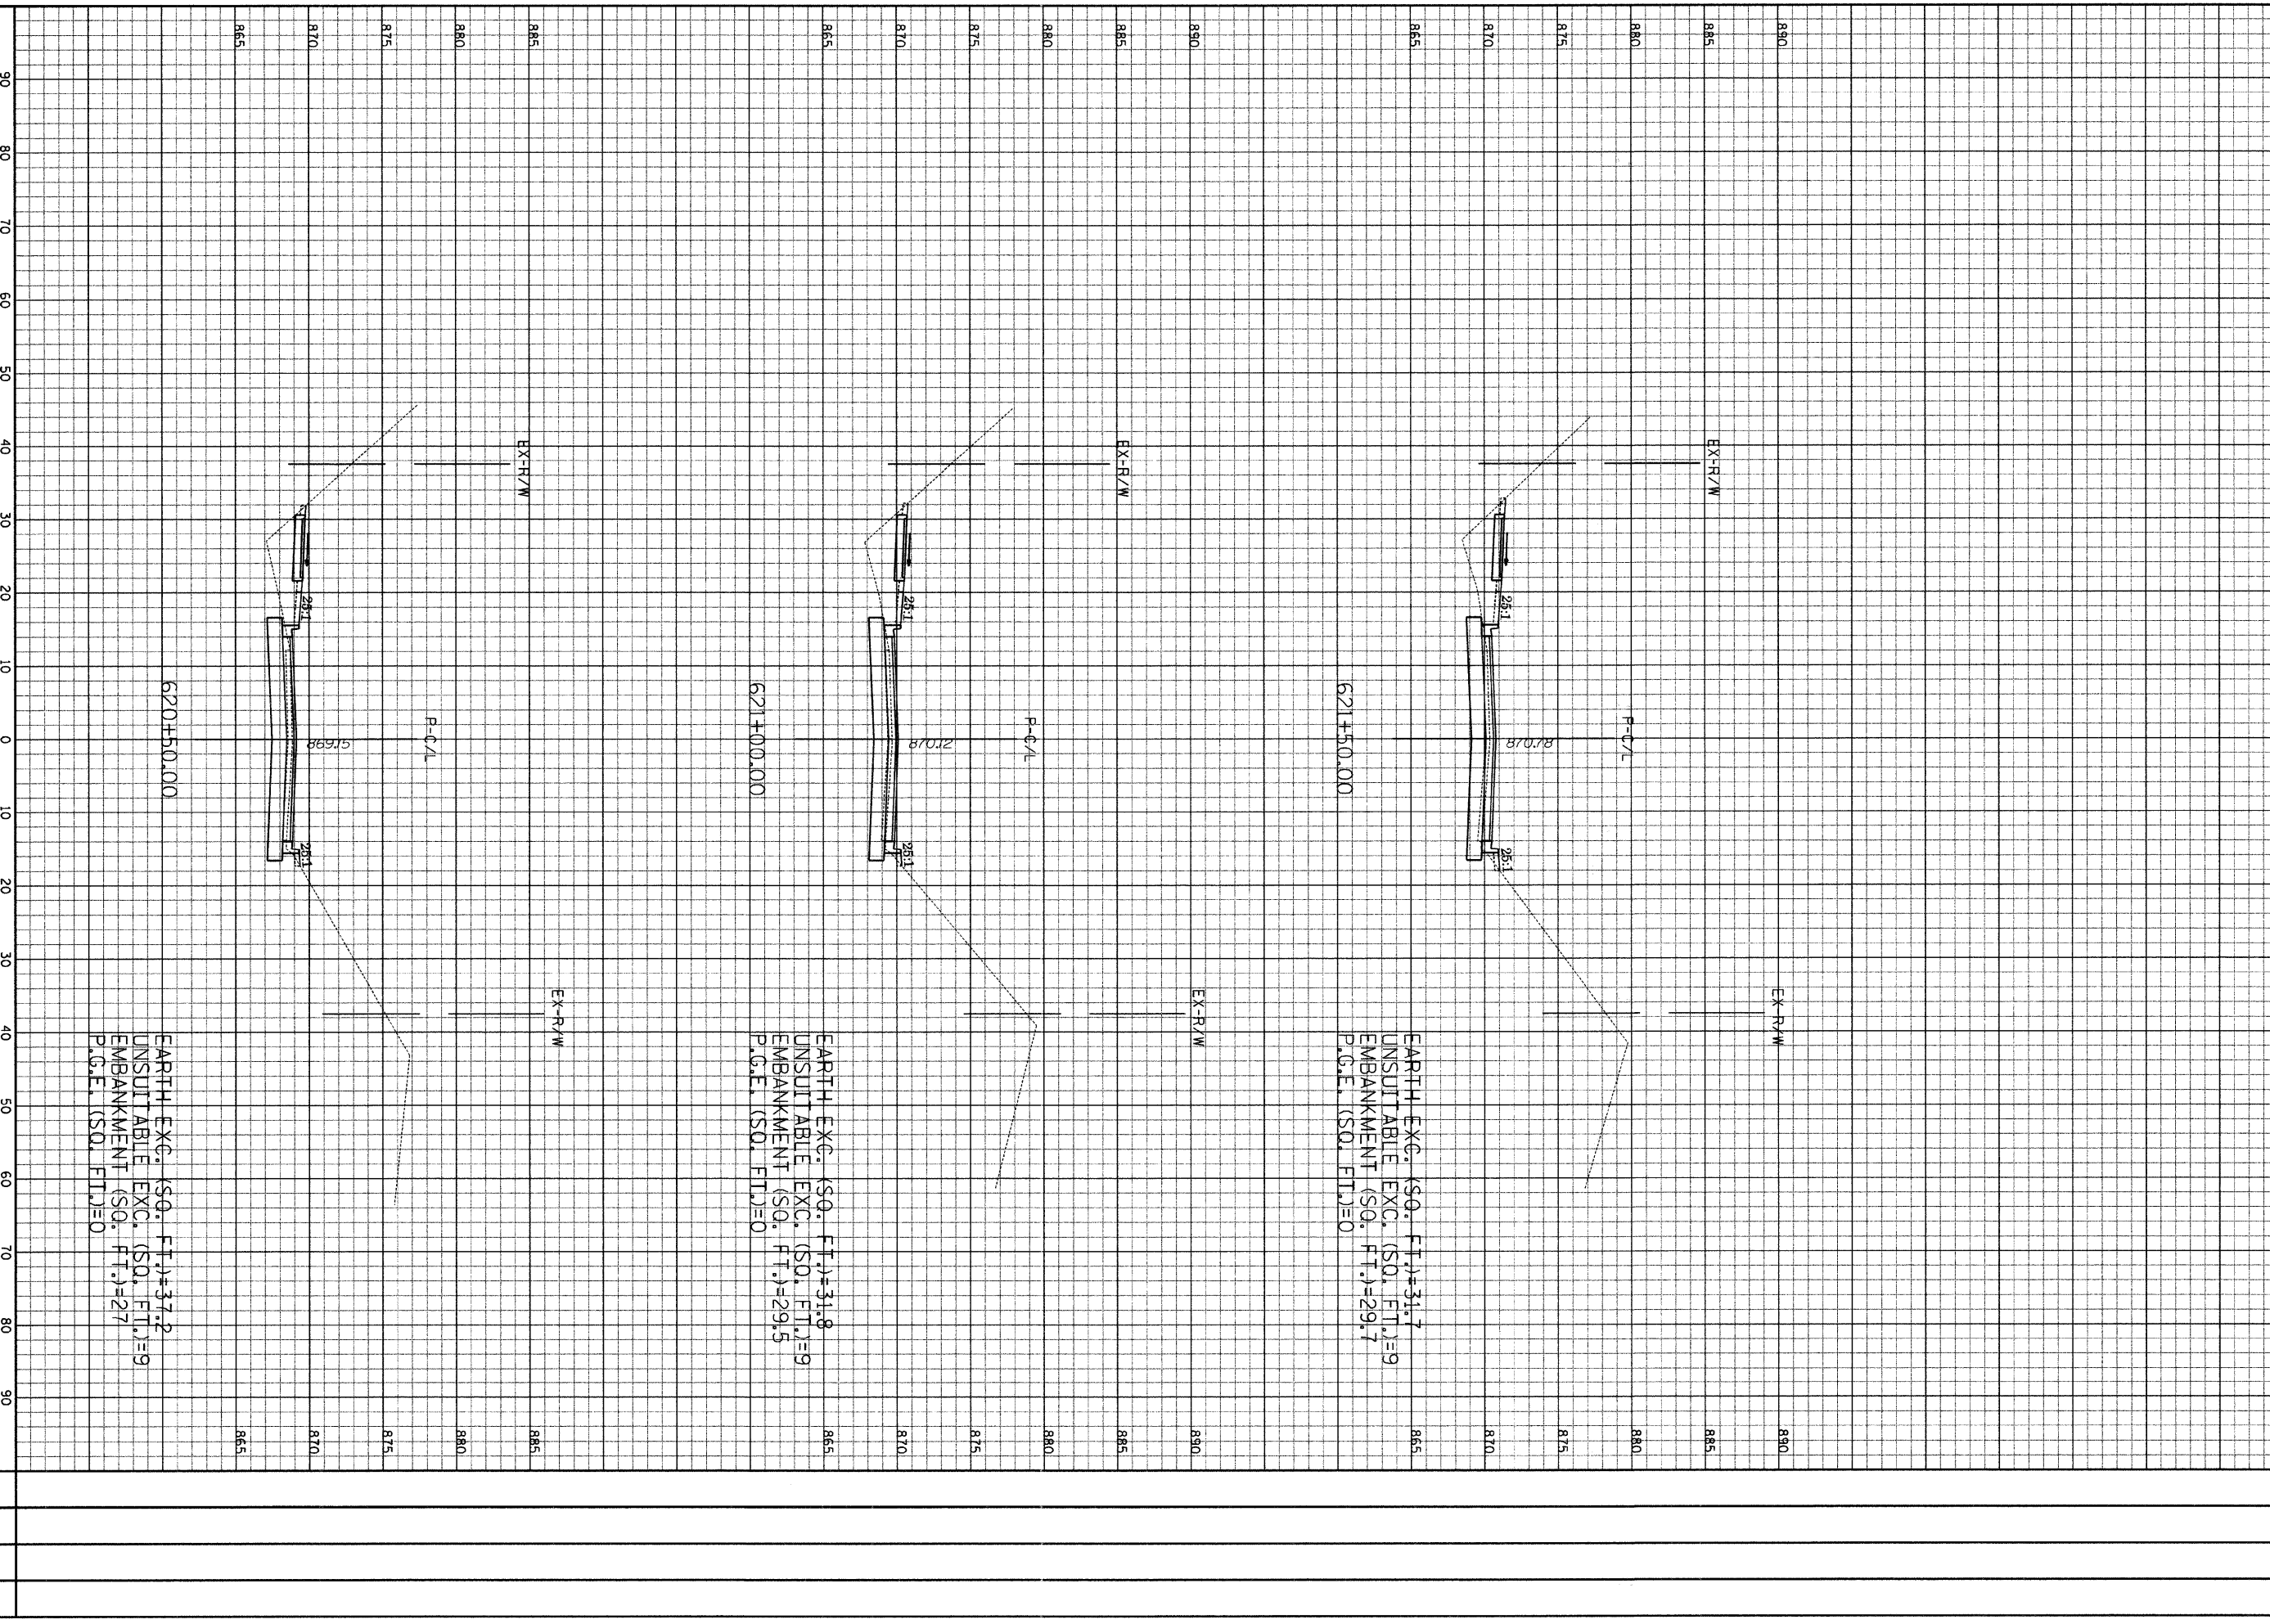

EARTH EXC. (SQ. FT.)=31.7
 UNSUITABLE EXC. (SQ. FT.)=9
 EMBANKMENT (SQ. FT.)=29.7
 P.G.E.I. (SQ. FT.)=0

EARTH EXC. (SQ. FT.)=31.8
 UNSUITABLE EXC. (SQ. FT.)=9
 EMBANKMENT (SQ. FT.)=29.5
 P.G.E.I. (SQ. FT.)=0

EARTH EXC. (SQ. FT.)=37.2
 UNSUITABLE EXC. (SQ. FT.)=9
 EMBANKMENT (SQ. FT.)=27
 P.G.E.I. (SQ. FT.)=0

Hanson Road
 Edgewood to Huntington
 Hor. Scale: 1" = 10'
 Vert. Scale: 1" = 5'

GRAEF, ANNA L, SCHUMER & ASSOCIATES, INC.
 CONSULTING ENGINEERS AND LAND SURVEYORS
 8501 W. Higgins Road, Suite 280
 Chicago, Illinois 60631
 (312) 399-9111

