


PLAN	SECTION	COUNTY	TOTAL SHEETS	SHEET NO.
401	01-00072-00-PP	MOCKERY	40	53
CONTRACT NO. 6317 ILLINOIS		TO STA. 639+00.00		

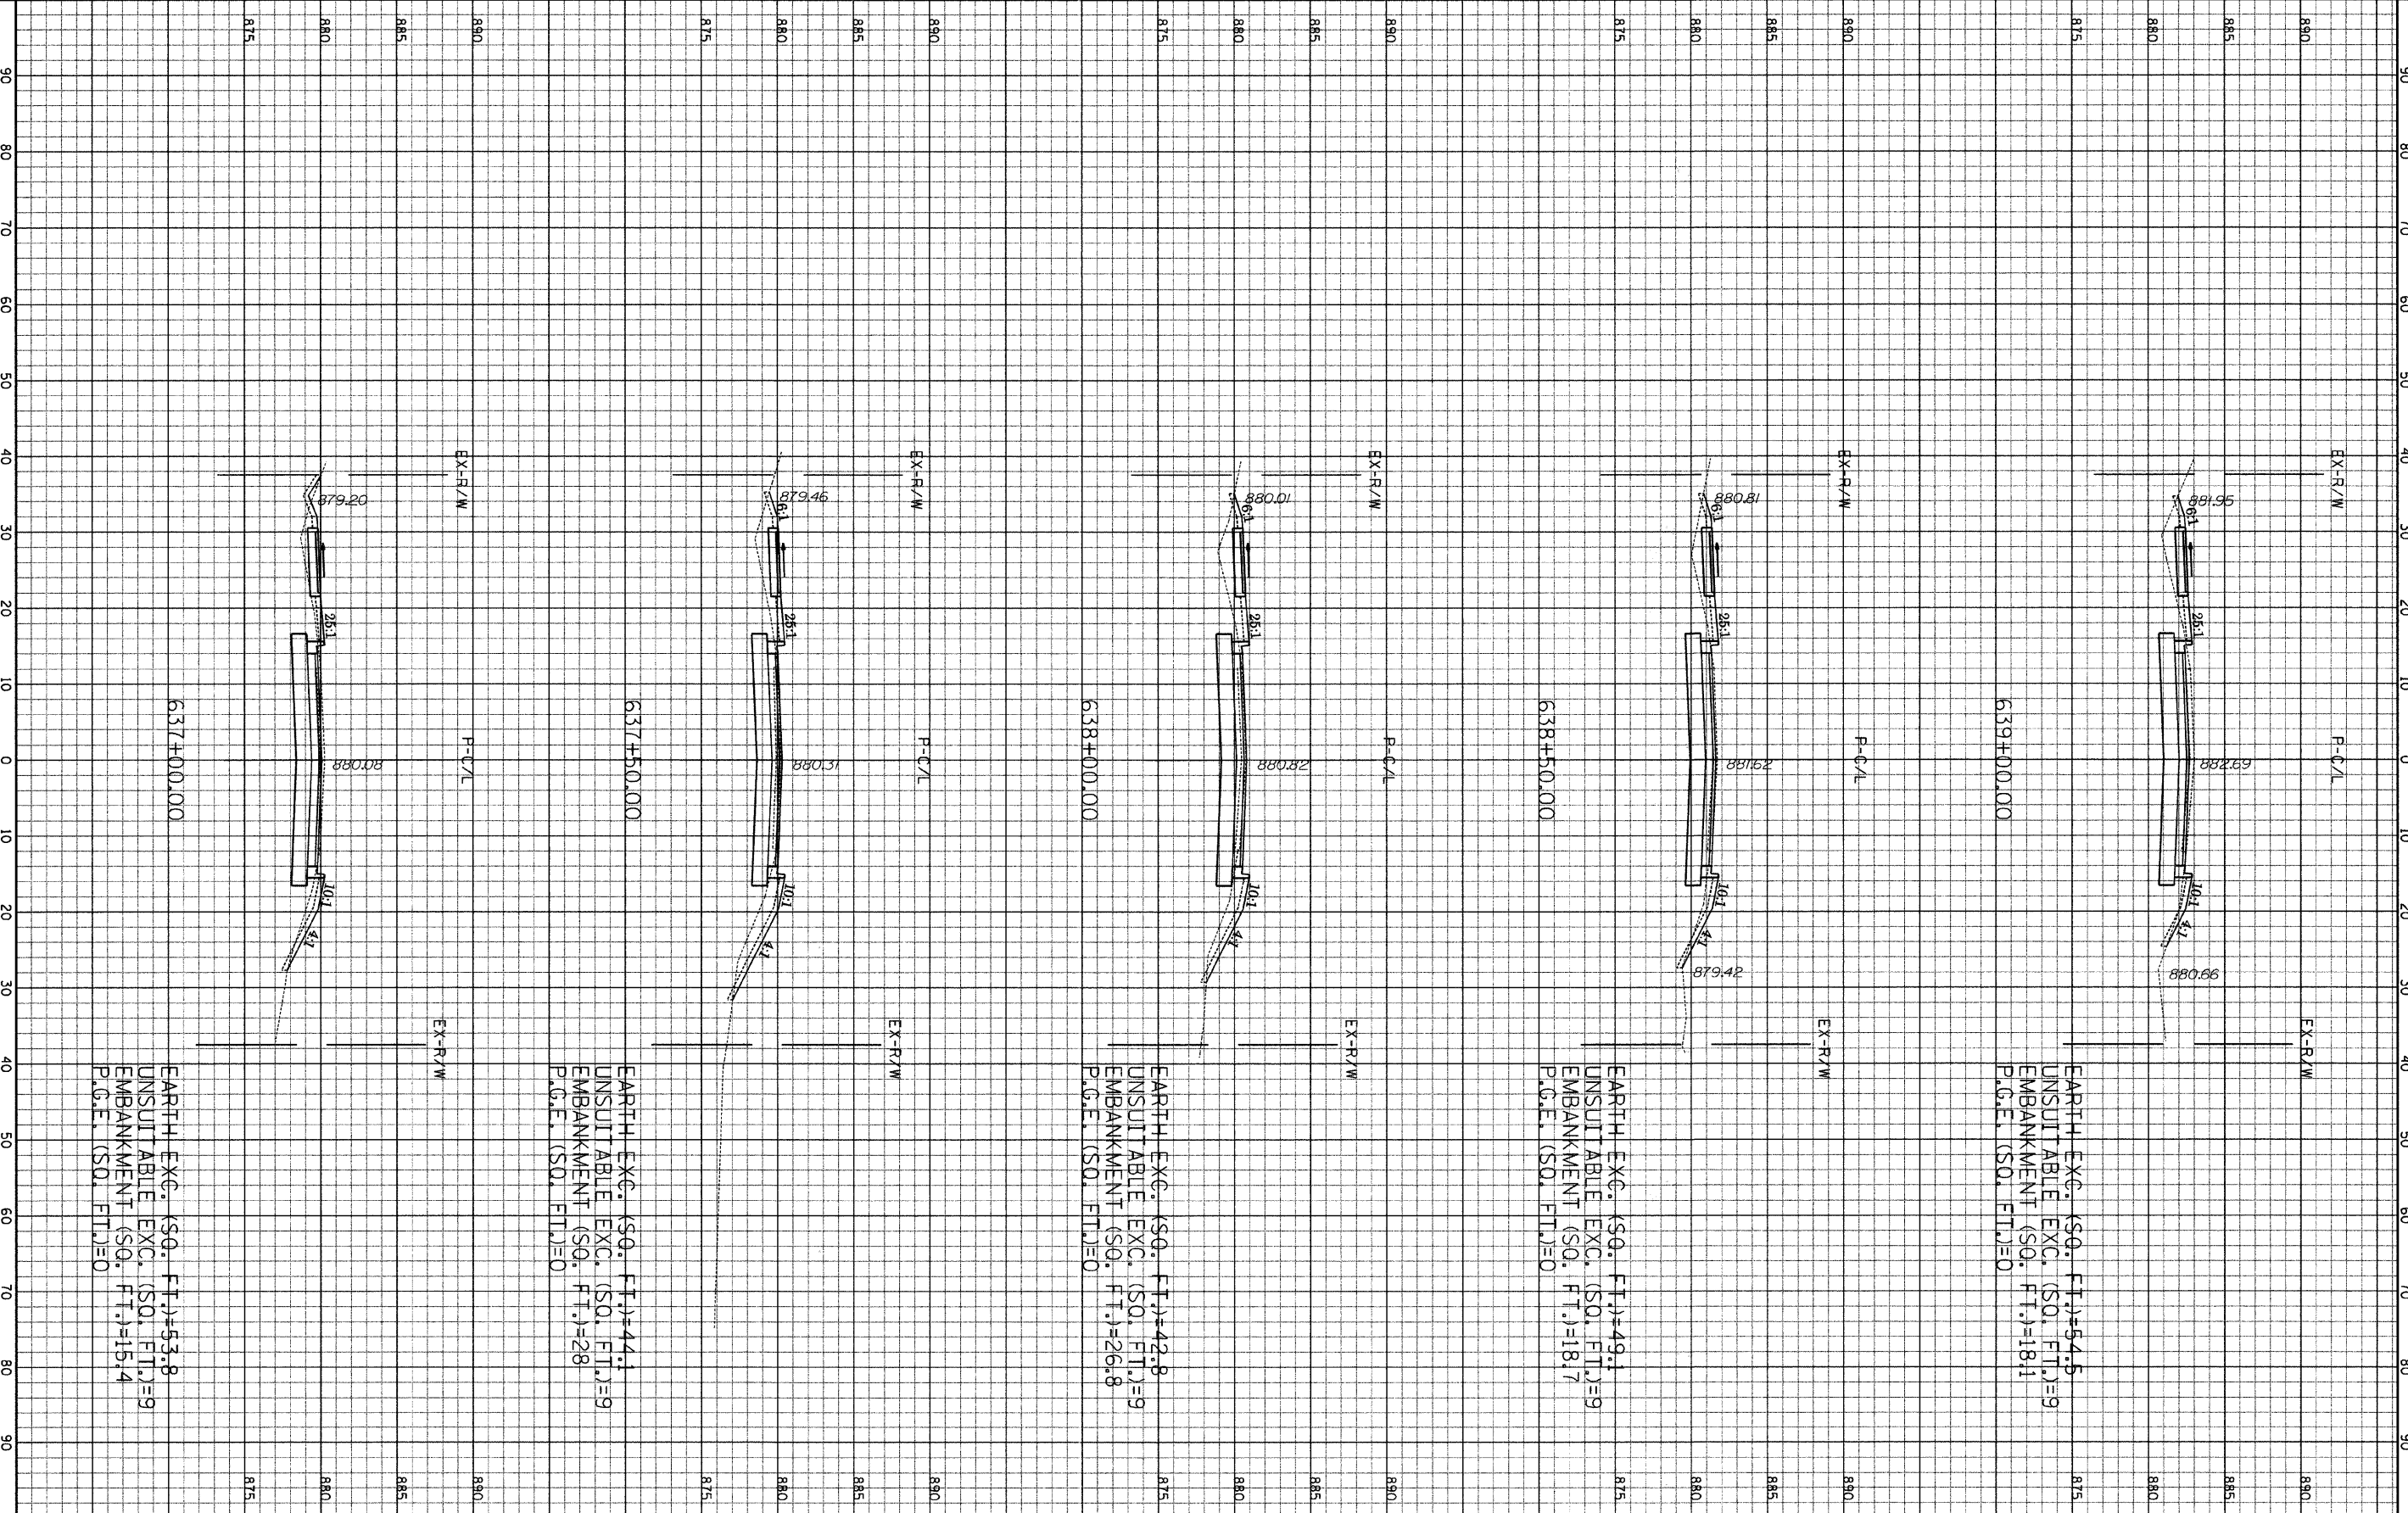

EARTH EXC. (SQ. FT.)=44.1
 UNSUITABLE EXC. (SQ. FT.)=9
 EMBANKMENT (SQ. FT.)=28
 P.C.E. (SQ. FT.)=0

EARTH EXC. (SQ. FT.)=54.5
 UNSUITABLE EXC. (SQ. FT.)=9
 EMBANKMENT (SQ. FT.)=18.1
 P.C.E. (SQ. FT.)=0

EARTH EXC. (SQ. FT.)=49.1
 UNSUITABLE EXC. (SQ. FT.)=9
 EMBANKMENT (SQ. FT.)=18.7
 P.C.E. (SQ. FT.)=0

EARTH EXC. (SQ. FT.)=53.8
 UNSUITABLE EXC. (SQ. FT.)=9
 EMBANKMENT (SQ. FT.)=15.4
 P.C.E. (SQ. FT.)=0

GRAEF, ANHALL, SCHLICKER & ASSOCIATES, INC.
 CONSULTING ENGINEERS AND LAND SURVEYORS
 8801 N. Higgins Road, Suite 280
 Chicago, IL 60631
 312.399.9316

Hanson Road
 Edgewood to Huntington
 HOR. Scale: 1" = 10'
 Vert. Scale: 1" = 5'