
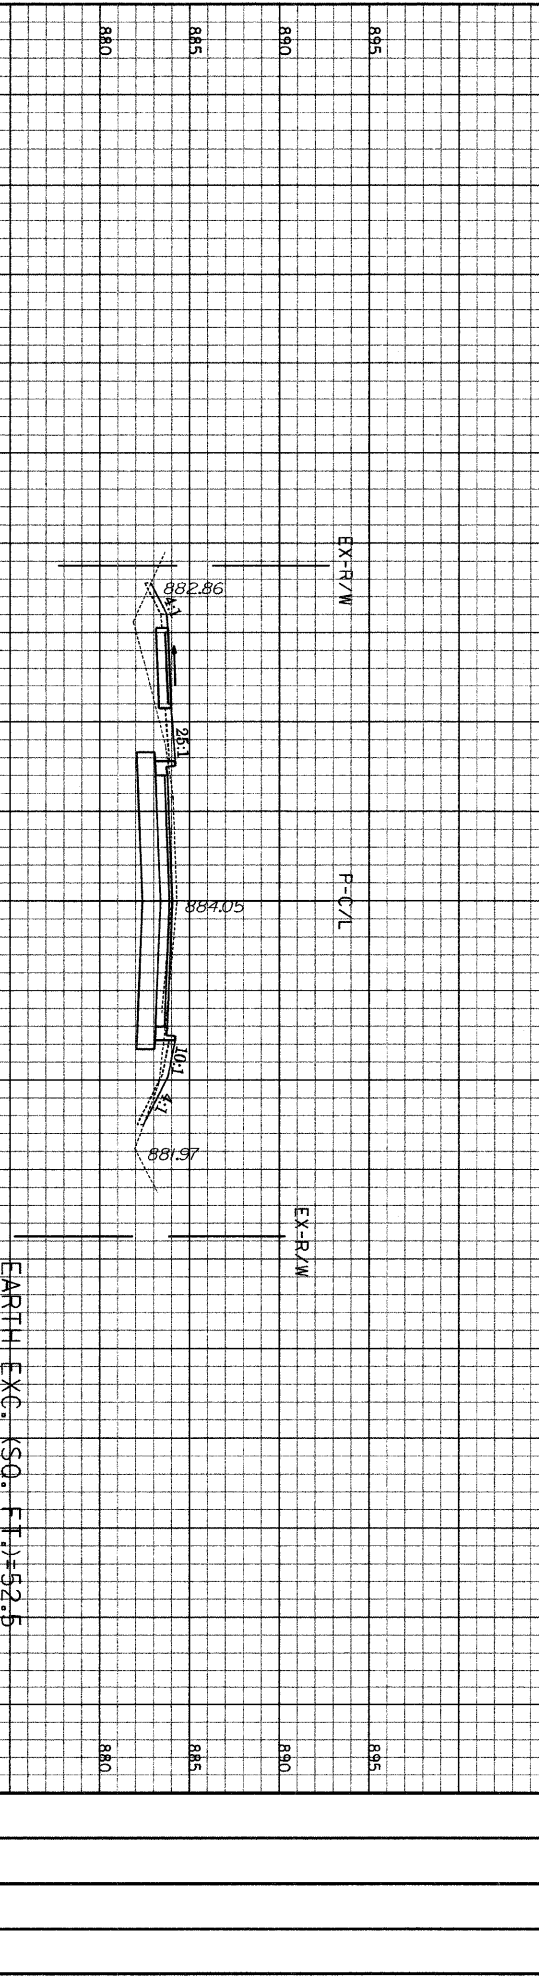
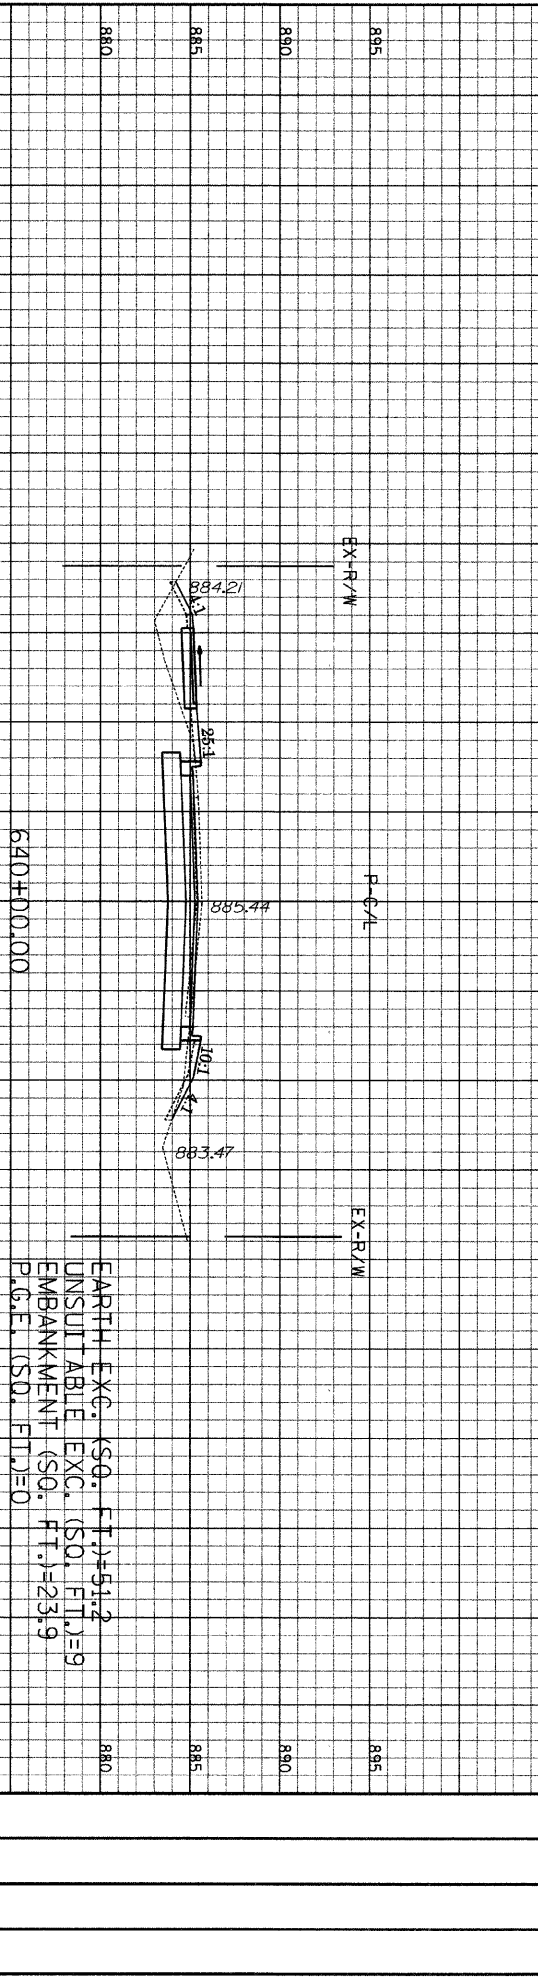
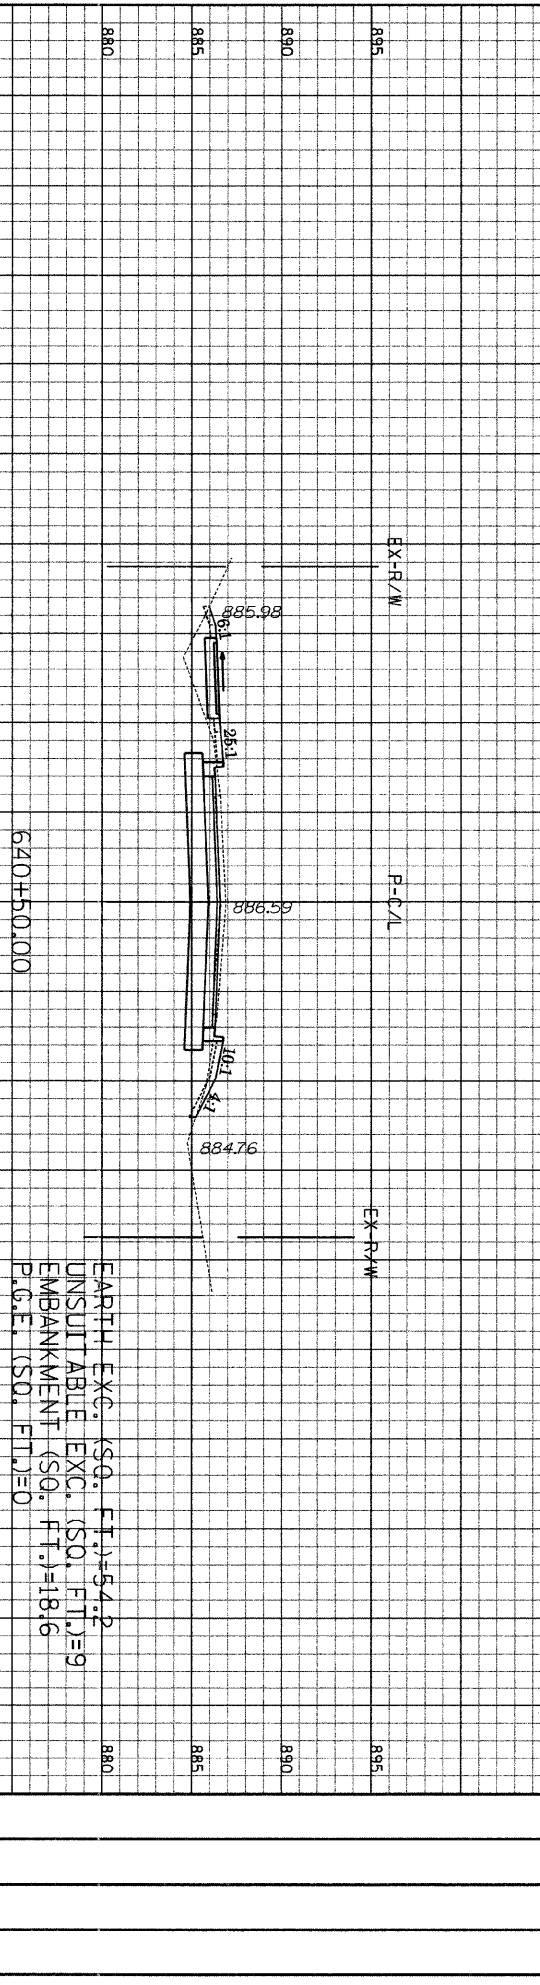
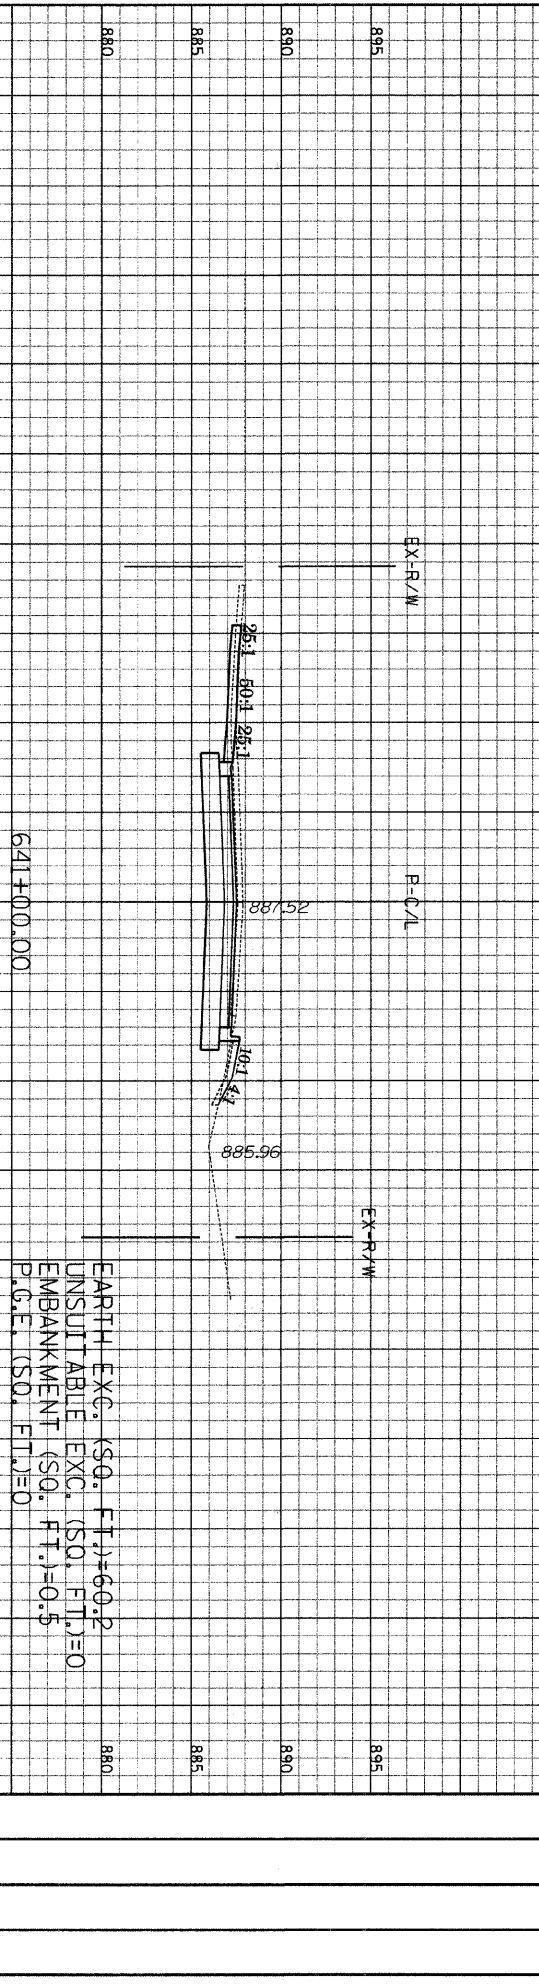


FINAL SHEET NO. 01-00073-00-04-W	COUNTY NUMBER	TOTAL SHEETS	SHEET NO.
STA. 639+50.00 TO STA. 641+07.06	TO STA. 641+07.06	40	54
CONTRACT NO. 63137 ILLINOIS			
CUT	FILL	CUT	FILL
SF	SF	CY	CY

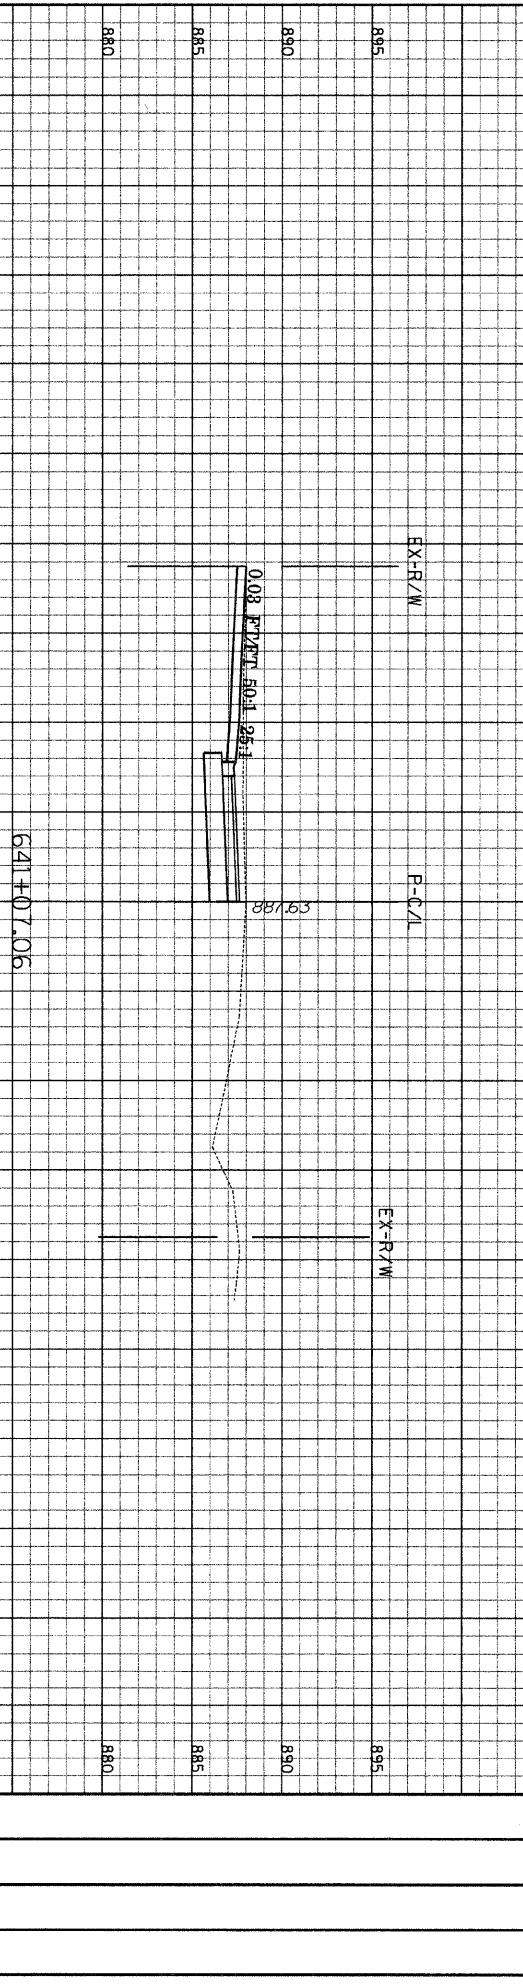

EARTH EXC. (SQ. FT.)=52.5  
 UNSUITABLE EXC. (SQ. FT.)=9  
 EMBANKMENT (SQ. FT.)=21.6  
 P.G.E. (SQ. FT.)=0

EARTH EXC. (SQ. FT.)=51.2  
 UNSUITABLE EXC. (SQ. FT.)=9  
 EMBANKMENT (SQ. FT.)=23.9  
 P.G.E. (SQ. FT.)=0

EARTH EXC. (SQ. FT.)=54.2  
 UNSUITABLE EXC. (SQ. FT.)=9  
 EMBANKMENT (SQ. FT.)=18.6  
 P.G.E. (SQ. FT.)=0

EARTH EXC. (SQ. FT.)=60.2  
 UNSUITABLE EXC. (SQ. FT.)=0  
 EMBANKMENT (SQ. FT.)=0.5  
 P.G.E. (SQ. FT.)=0

HANSON ROAD  
 Edgewood to Huntington  
 HOR. Scale: 1" = 10'  
 VERT. Scale: 1" = 5'

CHIEF, ANNA L. SOUL OGDEN & ASSOCIATES, INC.  
 CONSULTING ENGINEERS AND LAND SURVEYORS  
 8501 W. Higgins Road, Suite 280  
 Chicago, IL 60631  
 Phone: (773) 398-0122