


PLAN	SECTION	COUNTY	TOTAL SHEETS	SHEET NO.
801	07-00072-00-49	MONROE	80	56

CONTRACT NO. 63137 ILLINOIS
 STA. 644+00.00 TO STA. 645+50.00

CUT	FILL	CUT	FILL
SF	SF	CY	CY

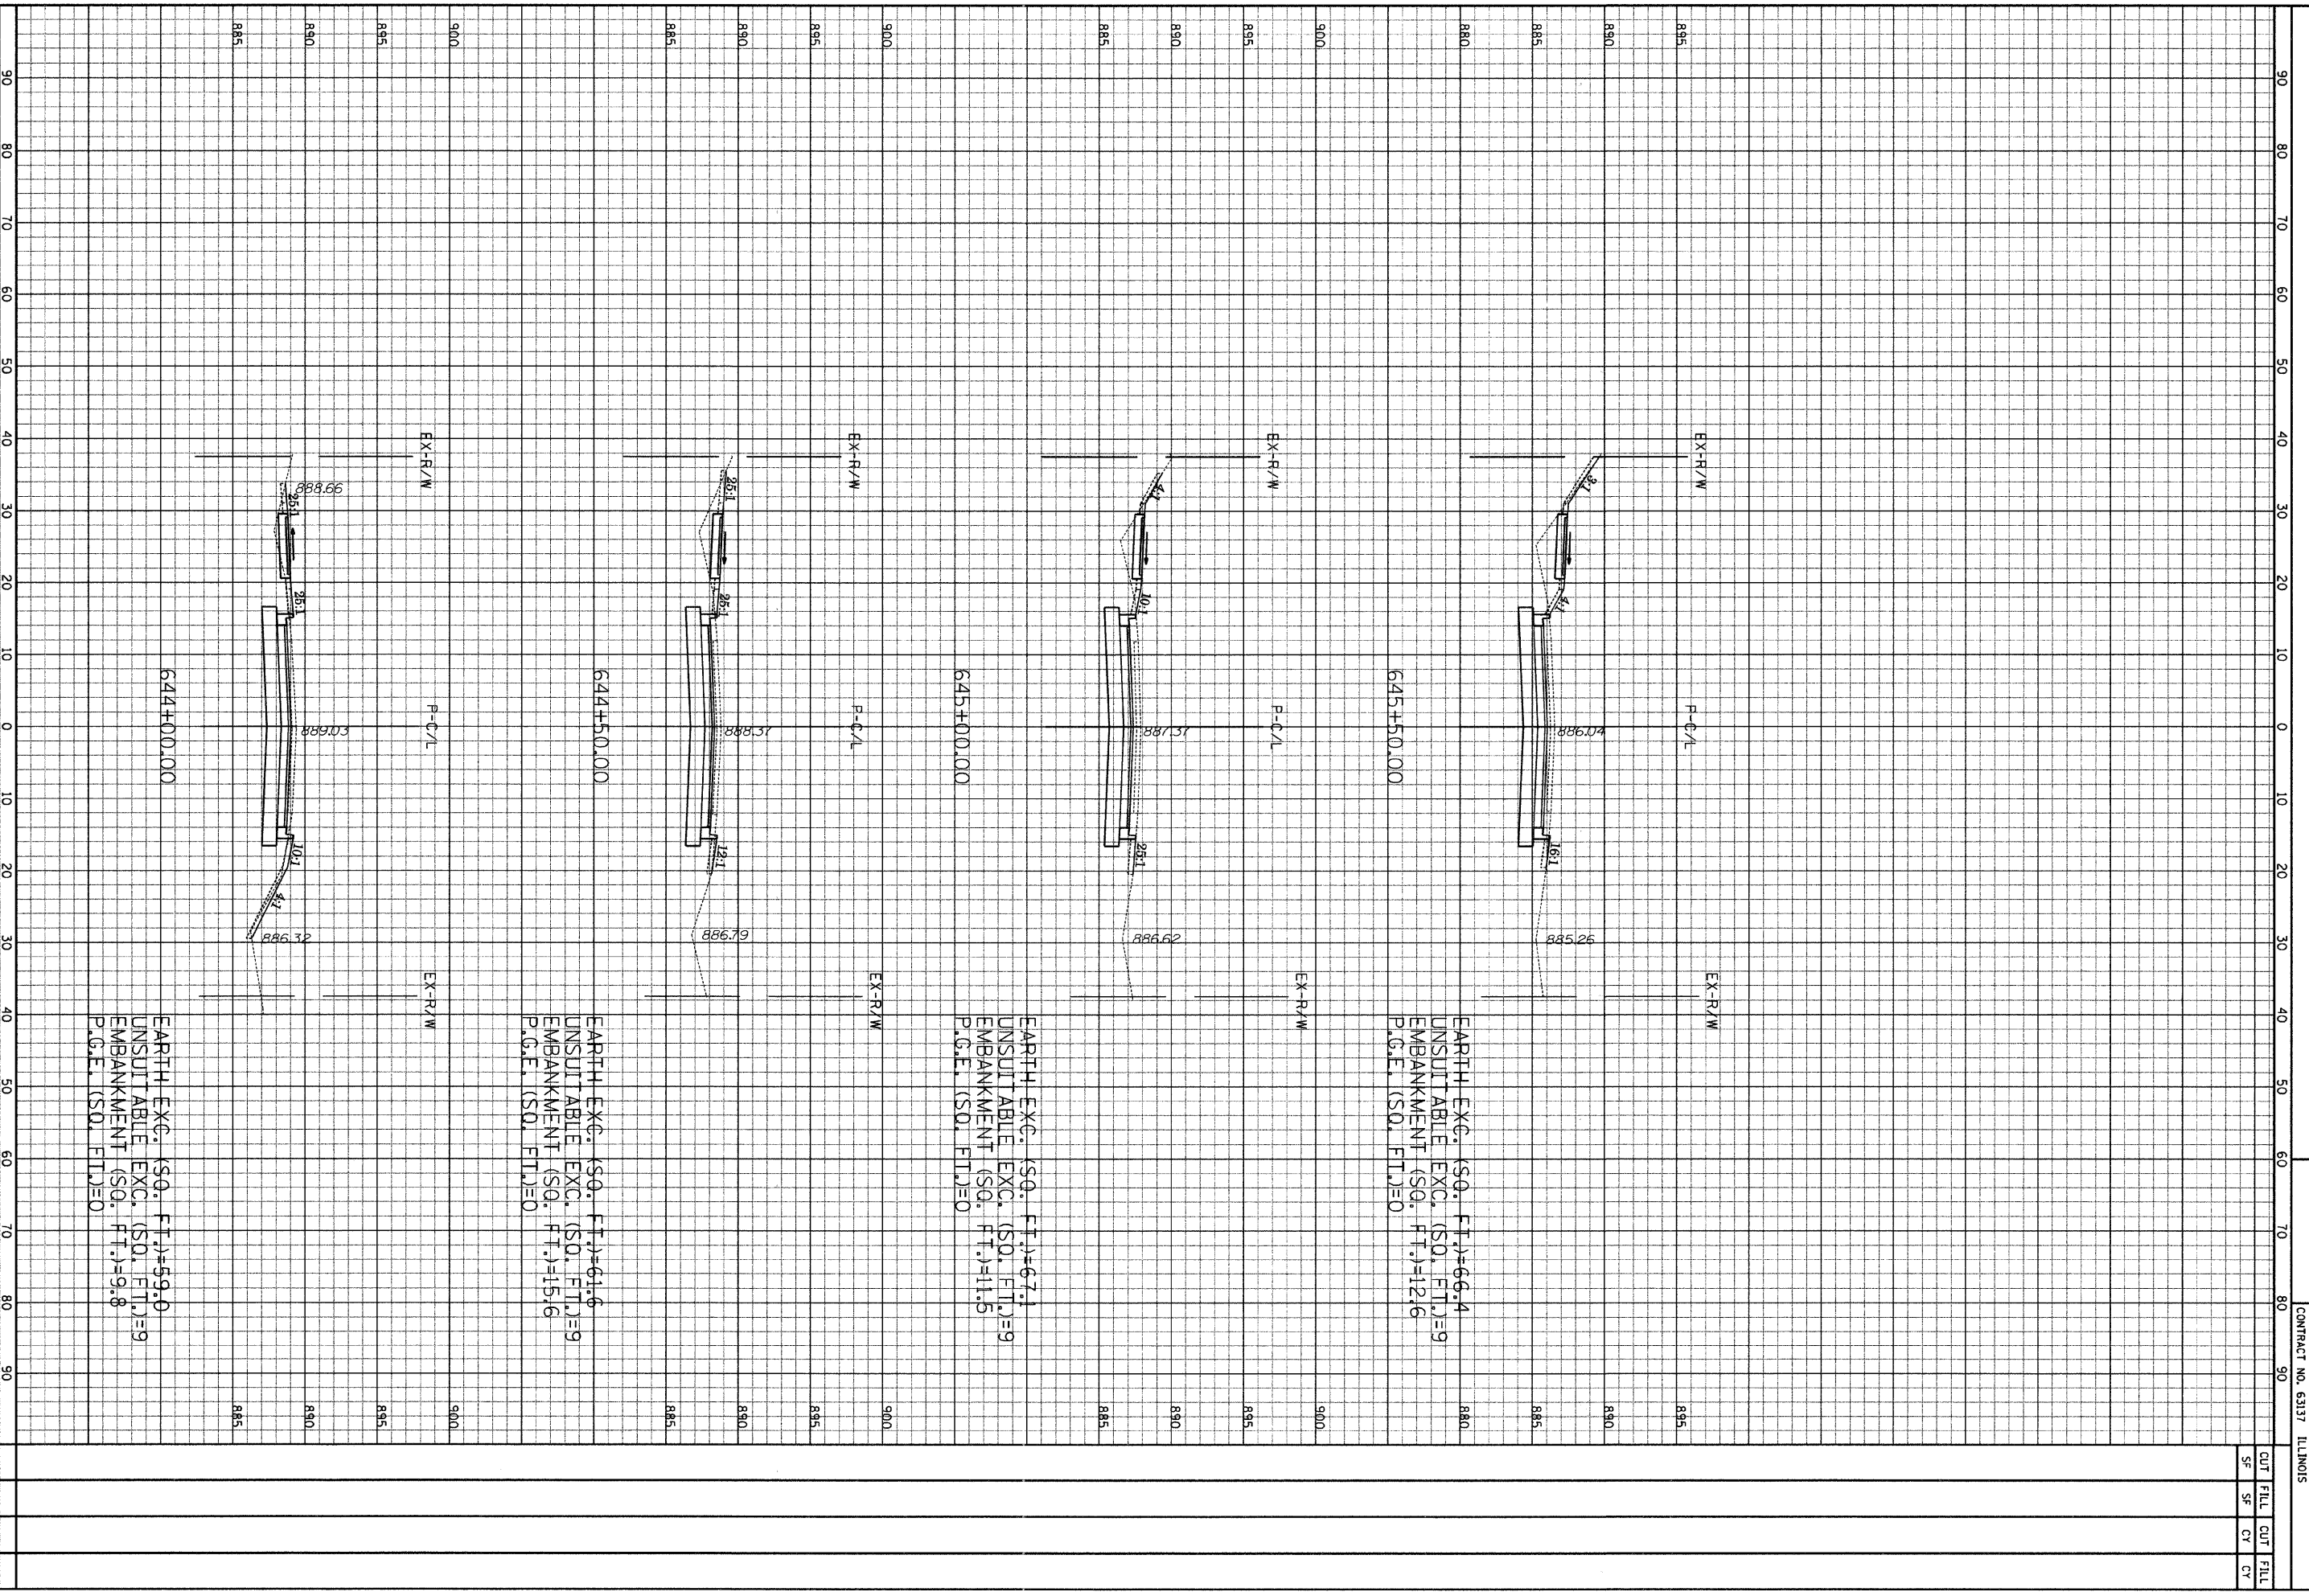

GRAEF, ANHIL I, SCHLEGEL & ASSOCIATES, INC.
 CONSULTING ENGINEERS AND LAND SURVEYORS
 8504 N. Higgins Road Suite 280
 Chicago, Illinois 60631
 (312) 399-9112

Hanson Road **Hor. Scale: 1" = 10'**

Edgewood to Huntington **Vert. Scale: 1" = 5'**