


FILE	SECTION	COUNTY	TOTAL SHEETS	SHEET NO.
001	07-00072-00-00-00	MOHAWK	80	61
CONTRACT NO. 63137		ILLINOIS		
STA. 654+00.00		TO STA. 655+50.00		

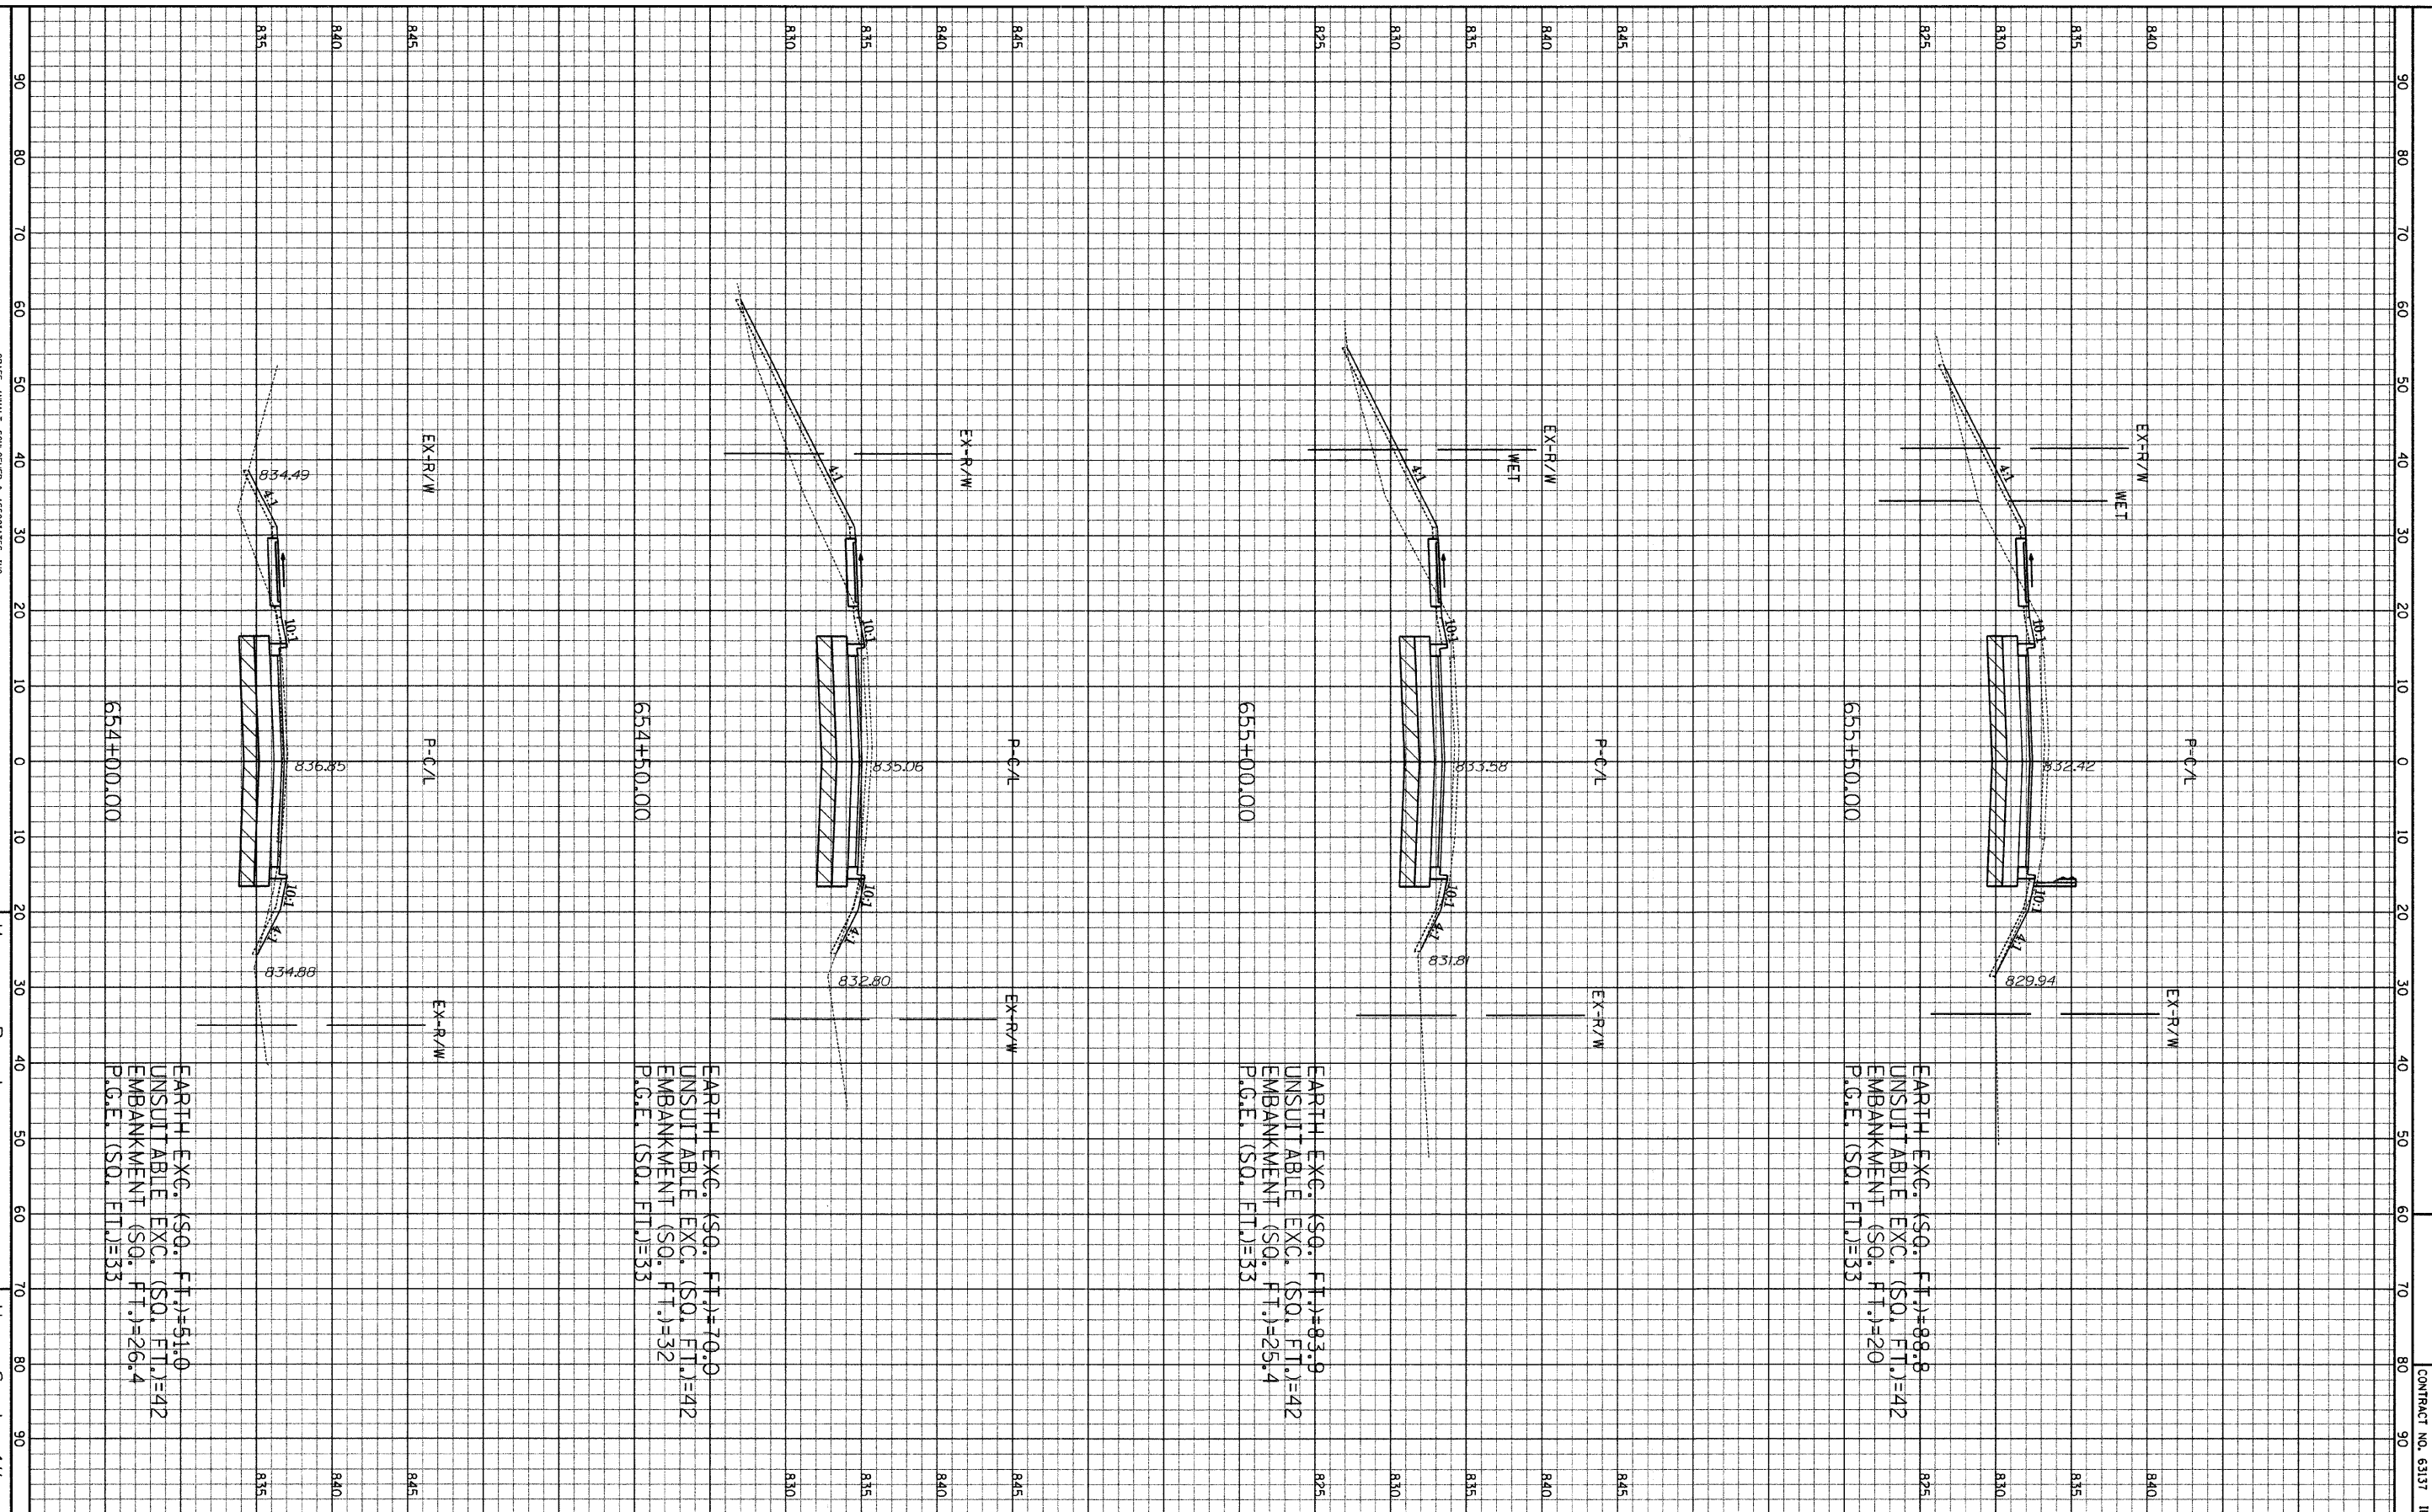

CUT	FILL	CUT	FILL
SF	SF	CY	CY

ANNA I. SOH, GEMER & ASSOCIATES, INC.
 CONSULTING ENGINEERS AND LAND SURVEYORS
 8501 N. Higgins Road, Suite 280
 Chicago, IL 60631-3909-012

HANSON ROAD
 Edgewood to Huntington
 HOR. Scale: 1" = 10'
 VERT. Scale: 1" = 5'