


PLAN	SECTION	COUNTY	TOTAL
AREA	NO.	MORRIS	SHEETS
401	07-00072-00-04		80
			64

CONTRACT NO. 63137 ILLINOIS
 STA. 660+50.00 TO STA. 662+00.00

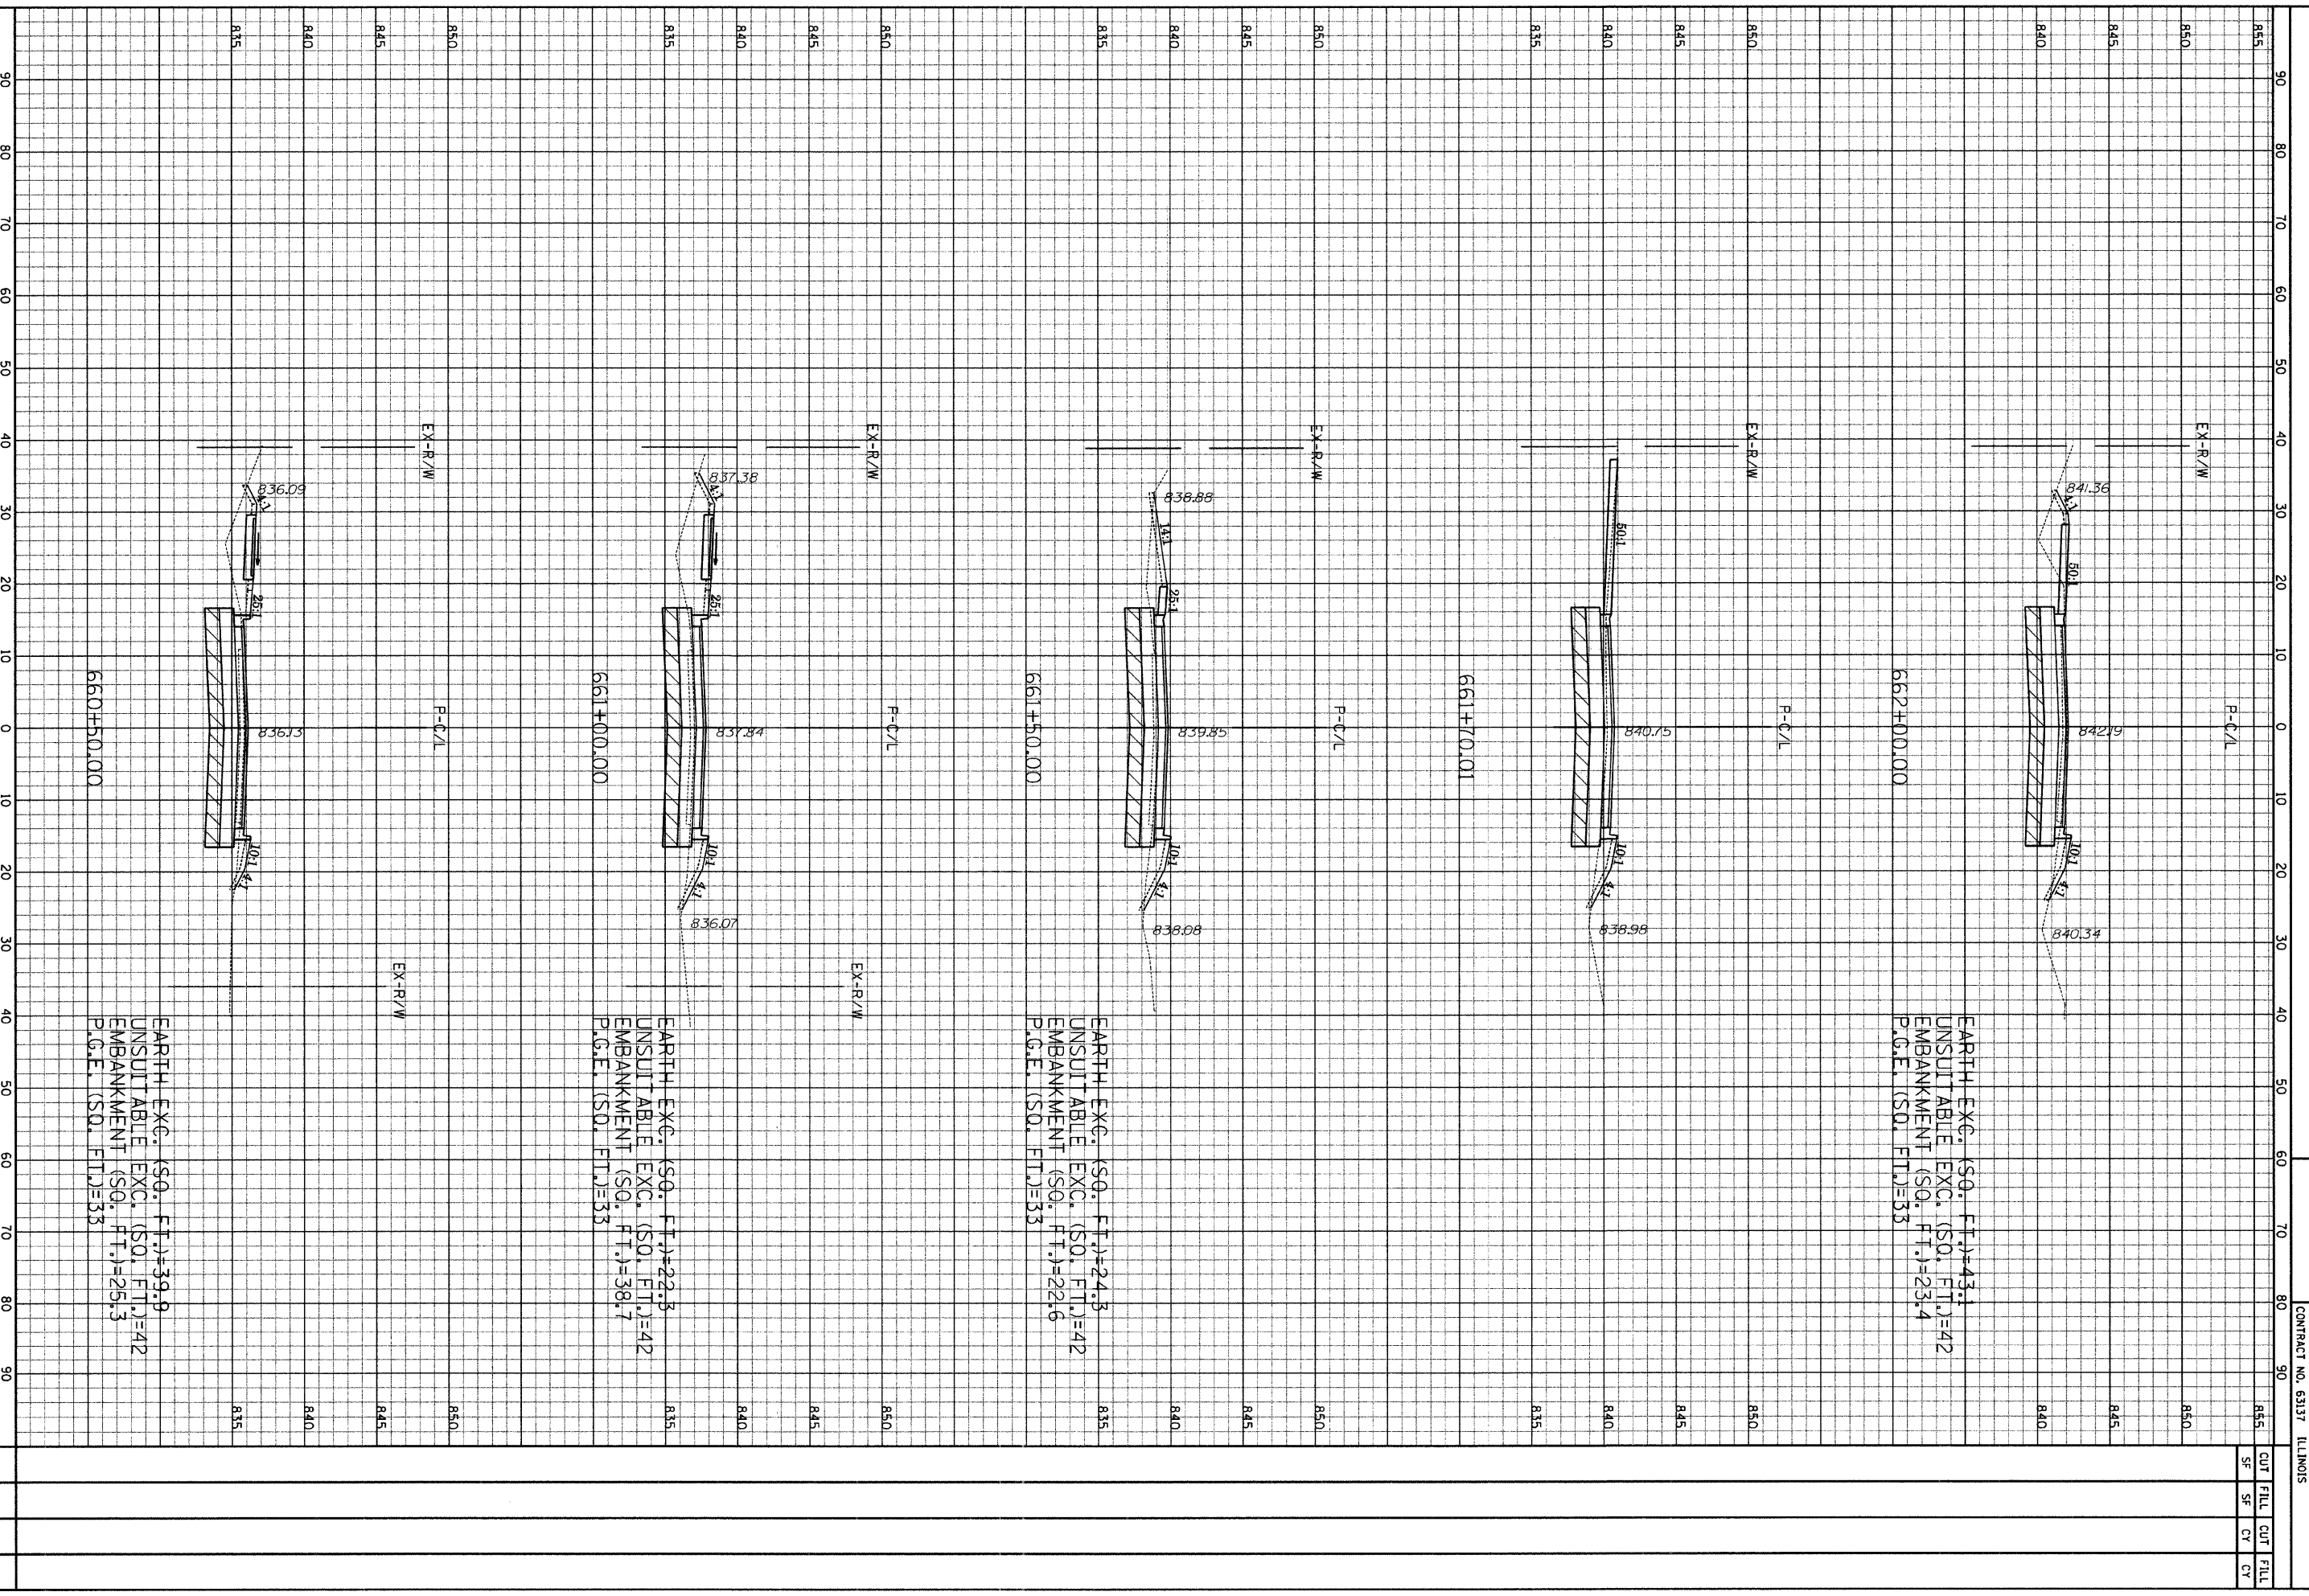

EARTH EXC. (SQ. FT.)=22.5
 UNSUITABLE EXC. (SQ. FT.)=42
 EMBANKMENT (SQ. FT.)=38.7
 P.G.E. (SQ. FT.)=33

EARTH EXC. (SQ. FT.)=24.5
 UNSUITABLE EXC. (SQ. FT.)=42
 EMBANKMENT (SQ. FT.)=22.6
 P.G.E. (SQ. FT.)=33

EARTH EXC. (SQ. FT.)=43.1
 UNSUITABLE EXC. (SQ. FT.)=42
 EMBANKMENT (SQ. FT.)=23.4
 P.G.E. (SQ. FT.)=33

EARTH EXC. (SQ. FT.)=39.9
 UNSUITABLE EXC. (SQ. FT.)=42
 EMBANKMENT (SQ. FT.)=25.3
 P.G.E. (SQ. FT.)=33

GRAF, ANHALT, SCHUMER & ASSOCIATES, INC.
 CONSULTING ENGINEERS AND LAND SURVEYORS
 8501 N. Higgins Road, Suite 280
 Chicago, IL 60631
 (773) 399-9412

Hudson Road
 Edgewood to Huntington
 HOR. Scale: 1" = 10'
 VERT. Scale: 1" = 5'