


PLAN AREA	SECTION	COUNTY	TOTAL SHEETS	SHEET NO.
401	07-00072-00-00-PV	MONROE	20	19
CONTRACT NO. 63137 ILLINOIS		TO STA. 801+00.00		

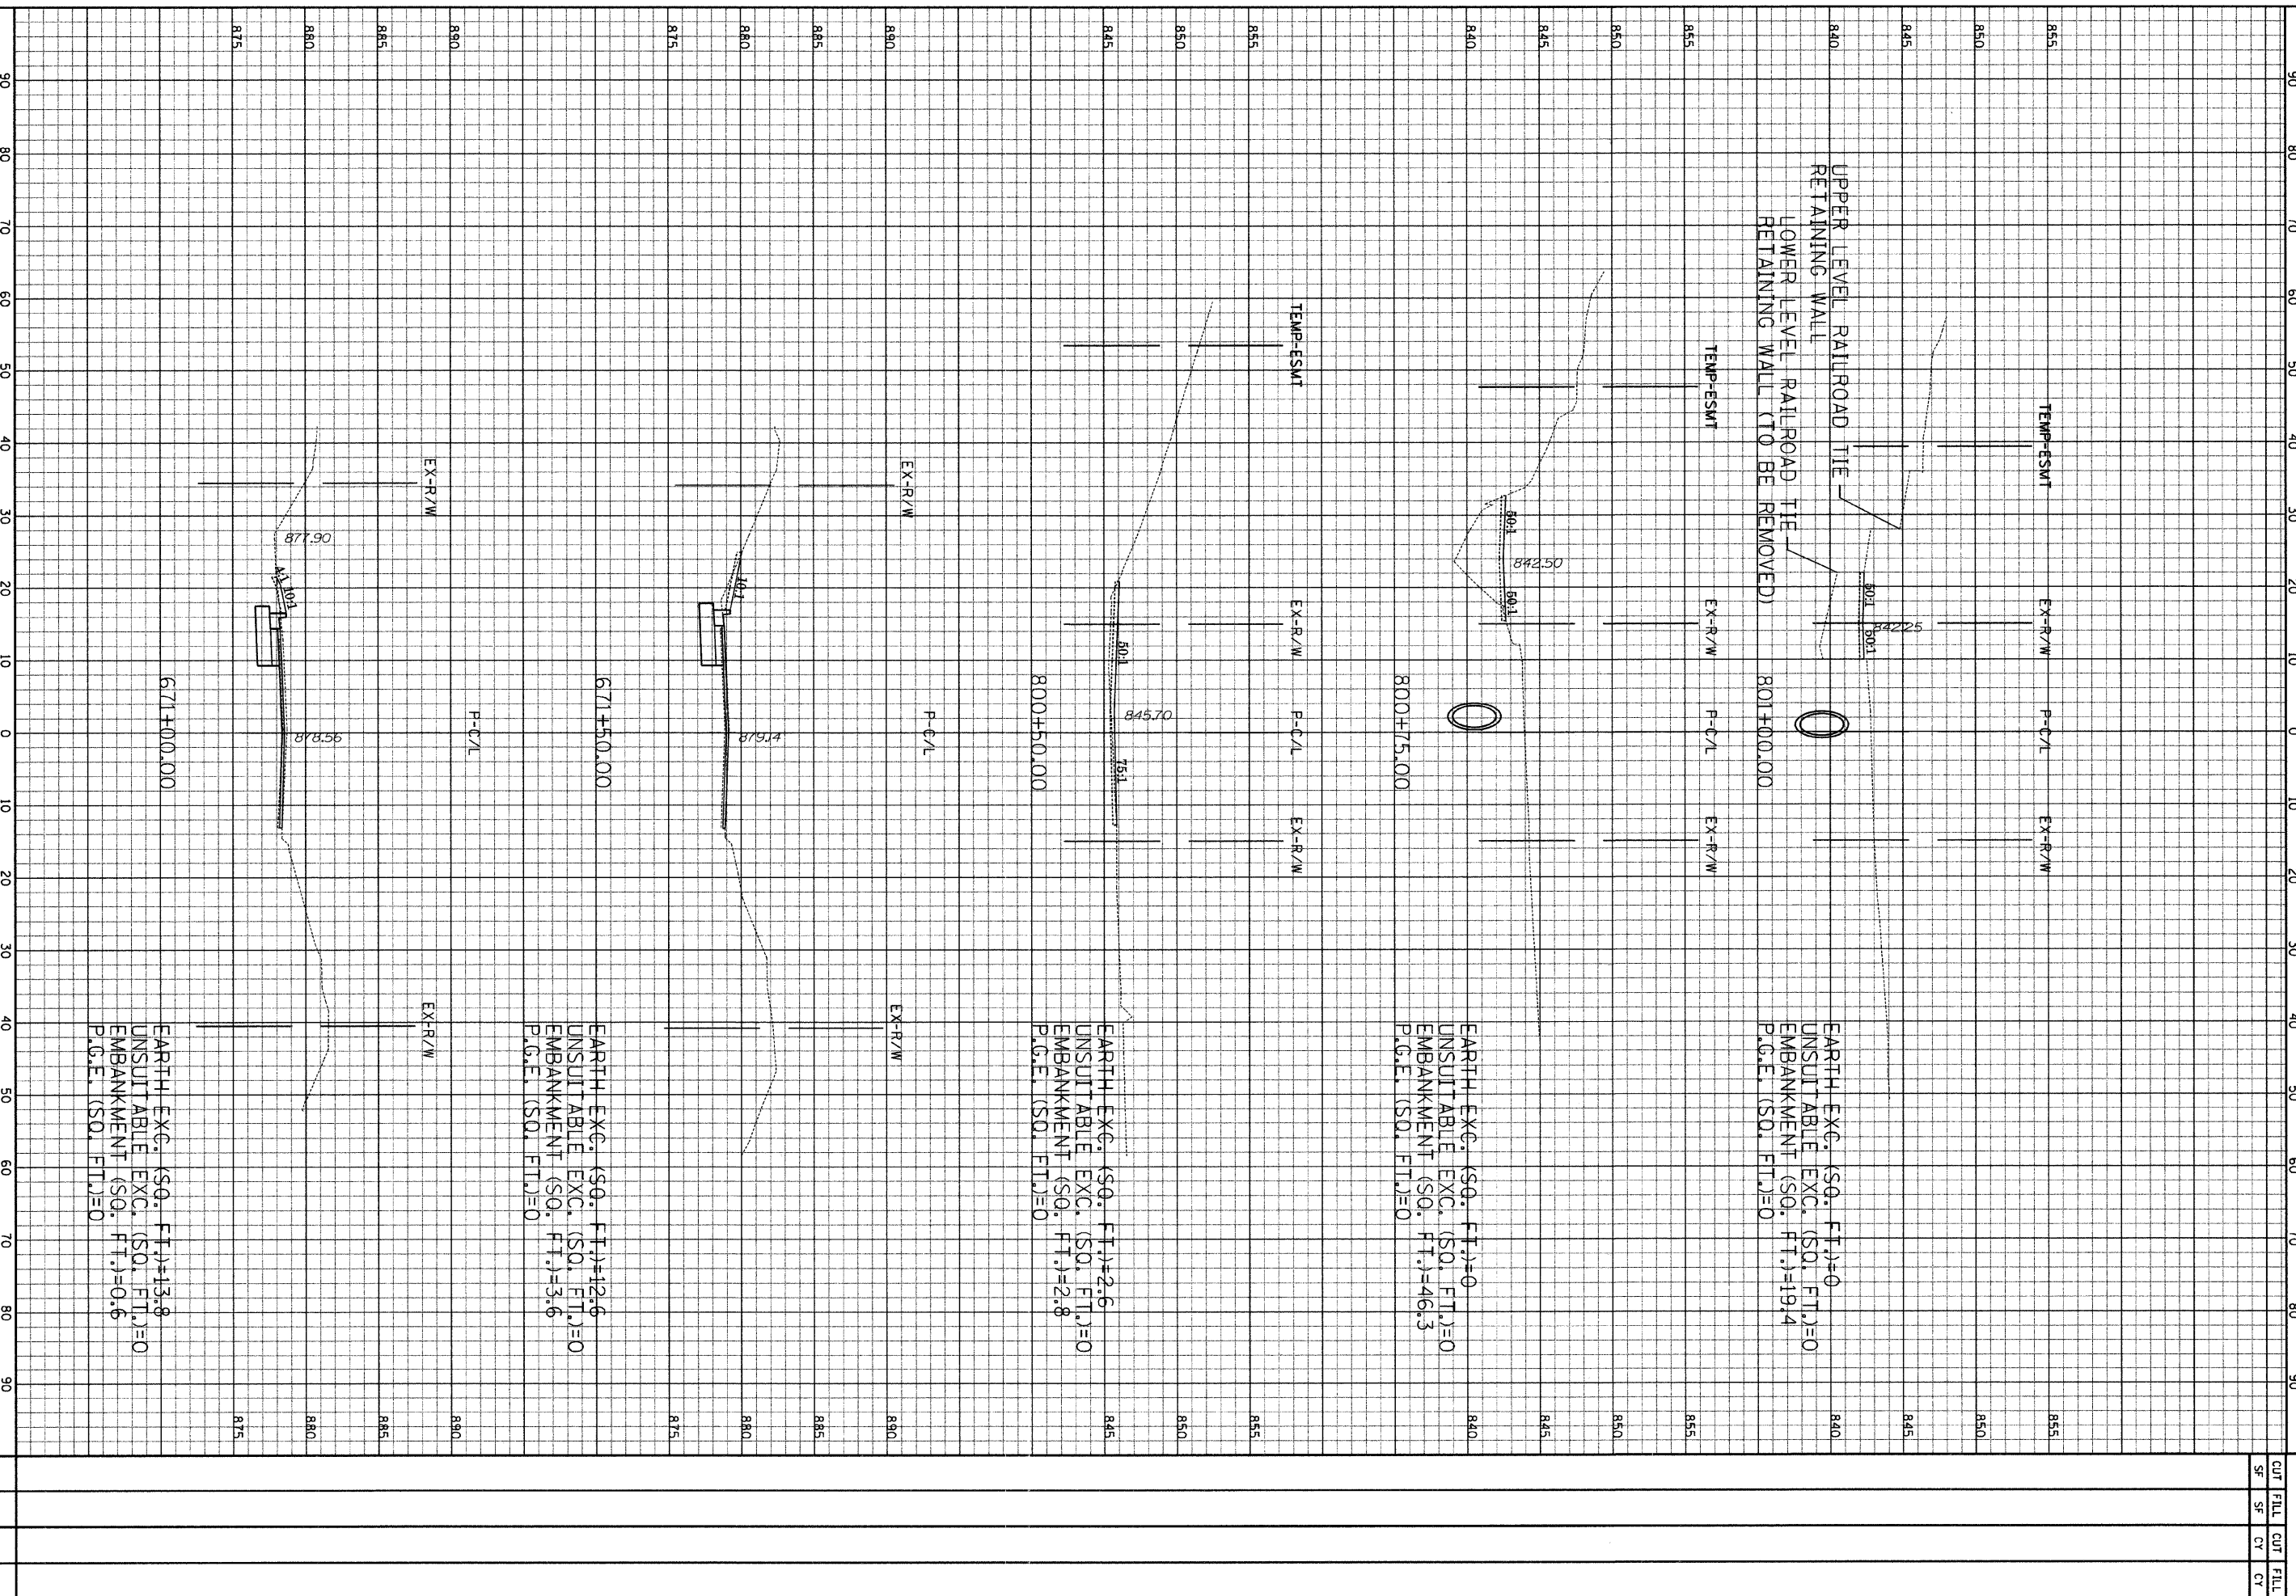

EARTH EXC. (SQ. FT.)=0  
 UNSUITABLE EXC. (SQ. FT.)=0  
 EMBANKMENT (SQ. FT.)=19.4  
 P.C.E. (SQ. FT.)=0

EARTH EXC. (SQ. FT.)=0  
 UNSUITABLE EXC. (SQ. FT.)=0  
 EMBANKMENT (SQ. FT.)=46.3  
 P.C.E. (SQ. FT.)=0

EARTH EXC. (SQ. FT.)=2.6  
 UNSUITABLE EXC. (SQ. FT.)=0  
 EMBANKMENT (SQ. FT.)=2.8  
 P.C.E. (SQ. FT.)=0

EARTH EXC. (SQ. FT.)=12.6  
 UNSUITABLE EXC. (SQ. FT.)=0  
 EMBANKMENT (SQ. FT.)=3.6  
 P.C.E. (SQ. FT.)=0

EARTH EXC. (SQ. FT.)=13.8  
 UNSUITABLE EXC. (SQ. FT.)=0  
 EMBANKMENT (SQ. FT.)=0.6  
 P.C.E. (SQ. FT.)=0

GRAEF, ANHAI T., SCHLUMBER & ASSOCIATES, INC.  
 CONSULTING ENGINEERS AND LAND SURVEYORS  
 8501 N. Higgins Road, Suite 280  
 Chicago, Illinois 60631  
 (312) 359-9116

Edgewood Road  
 Hor. Scale: 1" = 10'  
 Vert. Scale: 1" = 5'