


F.A.P. RTE.	SECTION	COUNTY	TOTAL SHEETS	SHEET NO.
637	09-00001-00-RS	KANE	12	4
CONTRACT NO. 63153				

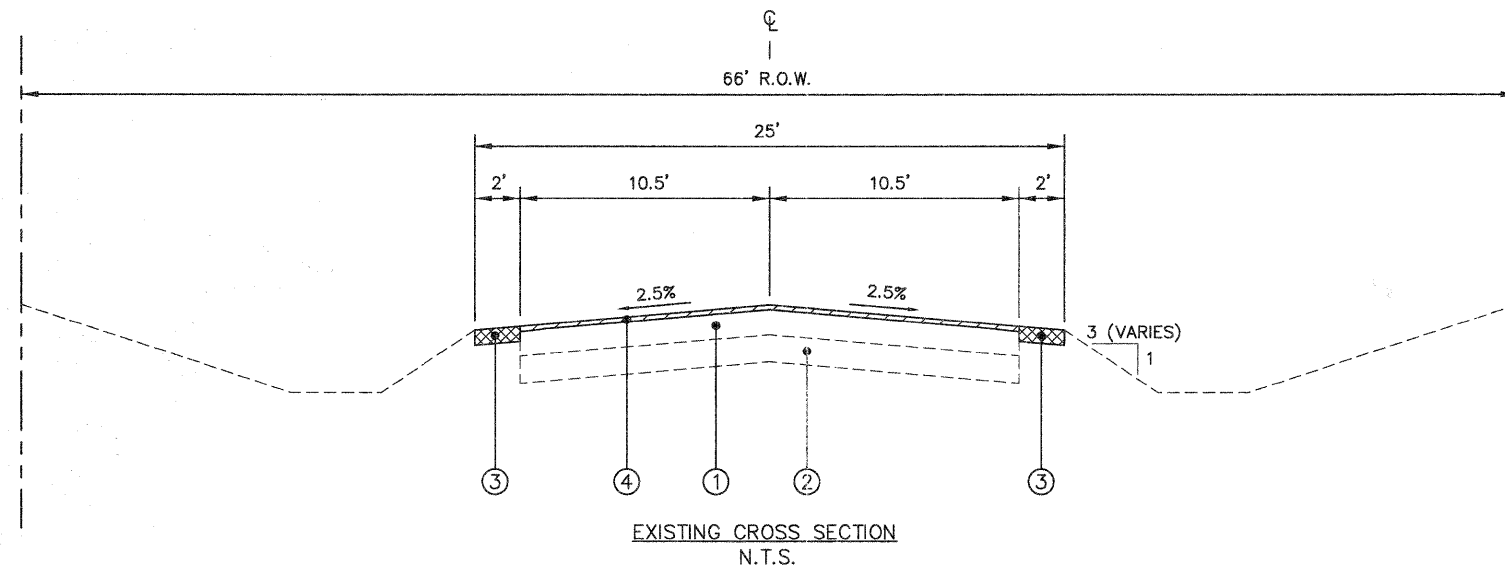

LEGEND	
①	EXISTING 5" - 7" ASPHALT PAVEMENT
②	EXISTING 6" - 11" AGGREGATE BASE
③	EXISTING 2' AGGREGATE SHOULDER
④	HOT-MIX ASPHALT SURFACE REMOVAL, 1 1/2"
⑤	HOT-MIX ASPHALT SURFACE COURSE, MIX "C", N50, 2"
⑥	LEVELING BINDER (MACHINE METHOD), N50, 1 1/4"
⑦	BITUMINOUS MATERIALS (PRIME COAT) AND AGGREGATE (PRIME COAT)
⑧	AGGREGATE WEDGE SHOULDER, TYPE B
⑨	RESTORATION (AS NEEDED)

OBSERVED PAVEMENT THICKNESSES								
CORE NO.	1	2	3	4	5	6	7	8
ASPHALT THICKNESS (IN.)	6.5	5.5	5.0	7.0	5.75	5.5	5.5	7.0
SUBBASE THICKNESS (IN.)	9.5	7.0	11.0	8.0	7.0	6.0	10.25	6.5
APPROXIMATE STATION	10+50	17+75	25+00	32+25	39+50	46+75	54+00	61+25
APPROXIMATE OFFSET (FT.)	8' R	8' L	8' R	8' L	8' R	8' L	8' R	8' L

Plotted: February 17, 2009 @ 10:58 AM By: Jim Gales - Tab: 04 Typ: XSec 22x34

COPYRIGHT © 2009 ENGINEERING ENTERPRISES, INC.

Engineering Enterprises, Inc.
CONSULTING ENGINEERS
52 Wheeler Road
Sugar Grove, Illinois 60554
630.466.6700 / www.eeiweb.com

VILLAGE OF CAMPTON HILLS
KANE COUNTY, ILLINOIS

NO.	DATE	REVISIONS
1	02-17-09	REVISED PER IDOT COMMENTS

McDONALD ROAD
LAPP IMPROVEMENTS

TYPICAL EXISTING
CROSS SECTIONS
AND REMOVAL WORK

DATE:	DECEMBER 2008
PROJECT NO:	CH0803
FILE:	CH0803-CVR
SHEET	4 OF 12

Path: \\S:\PROJECTS\CH0803\DWG\DWG_FINAL_ENG\CH0803-CVR