
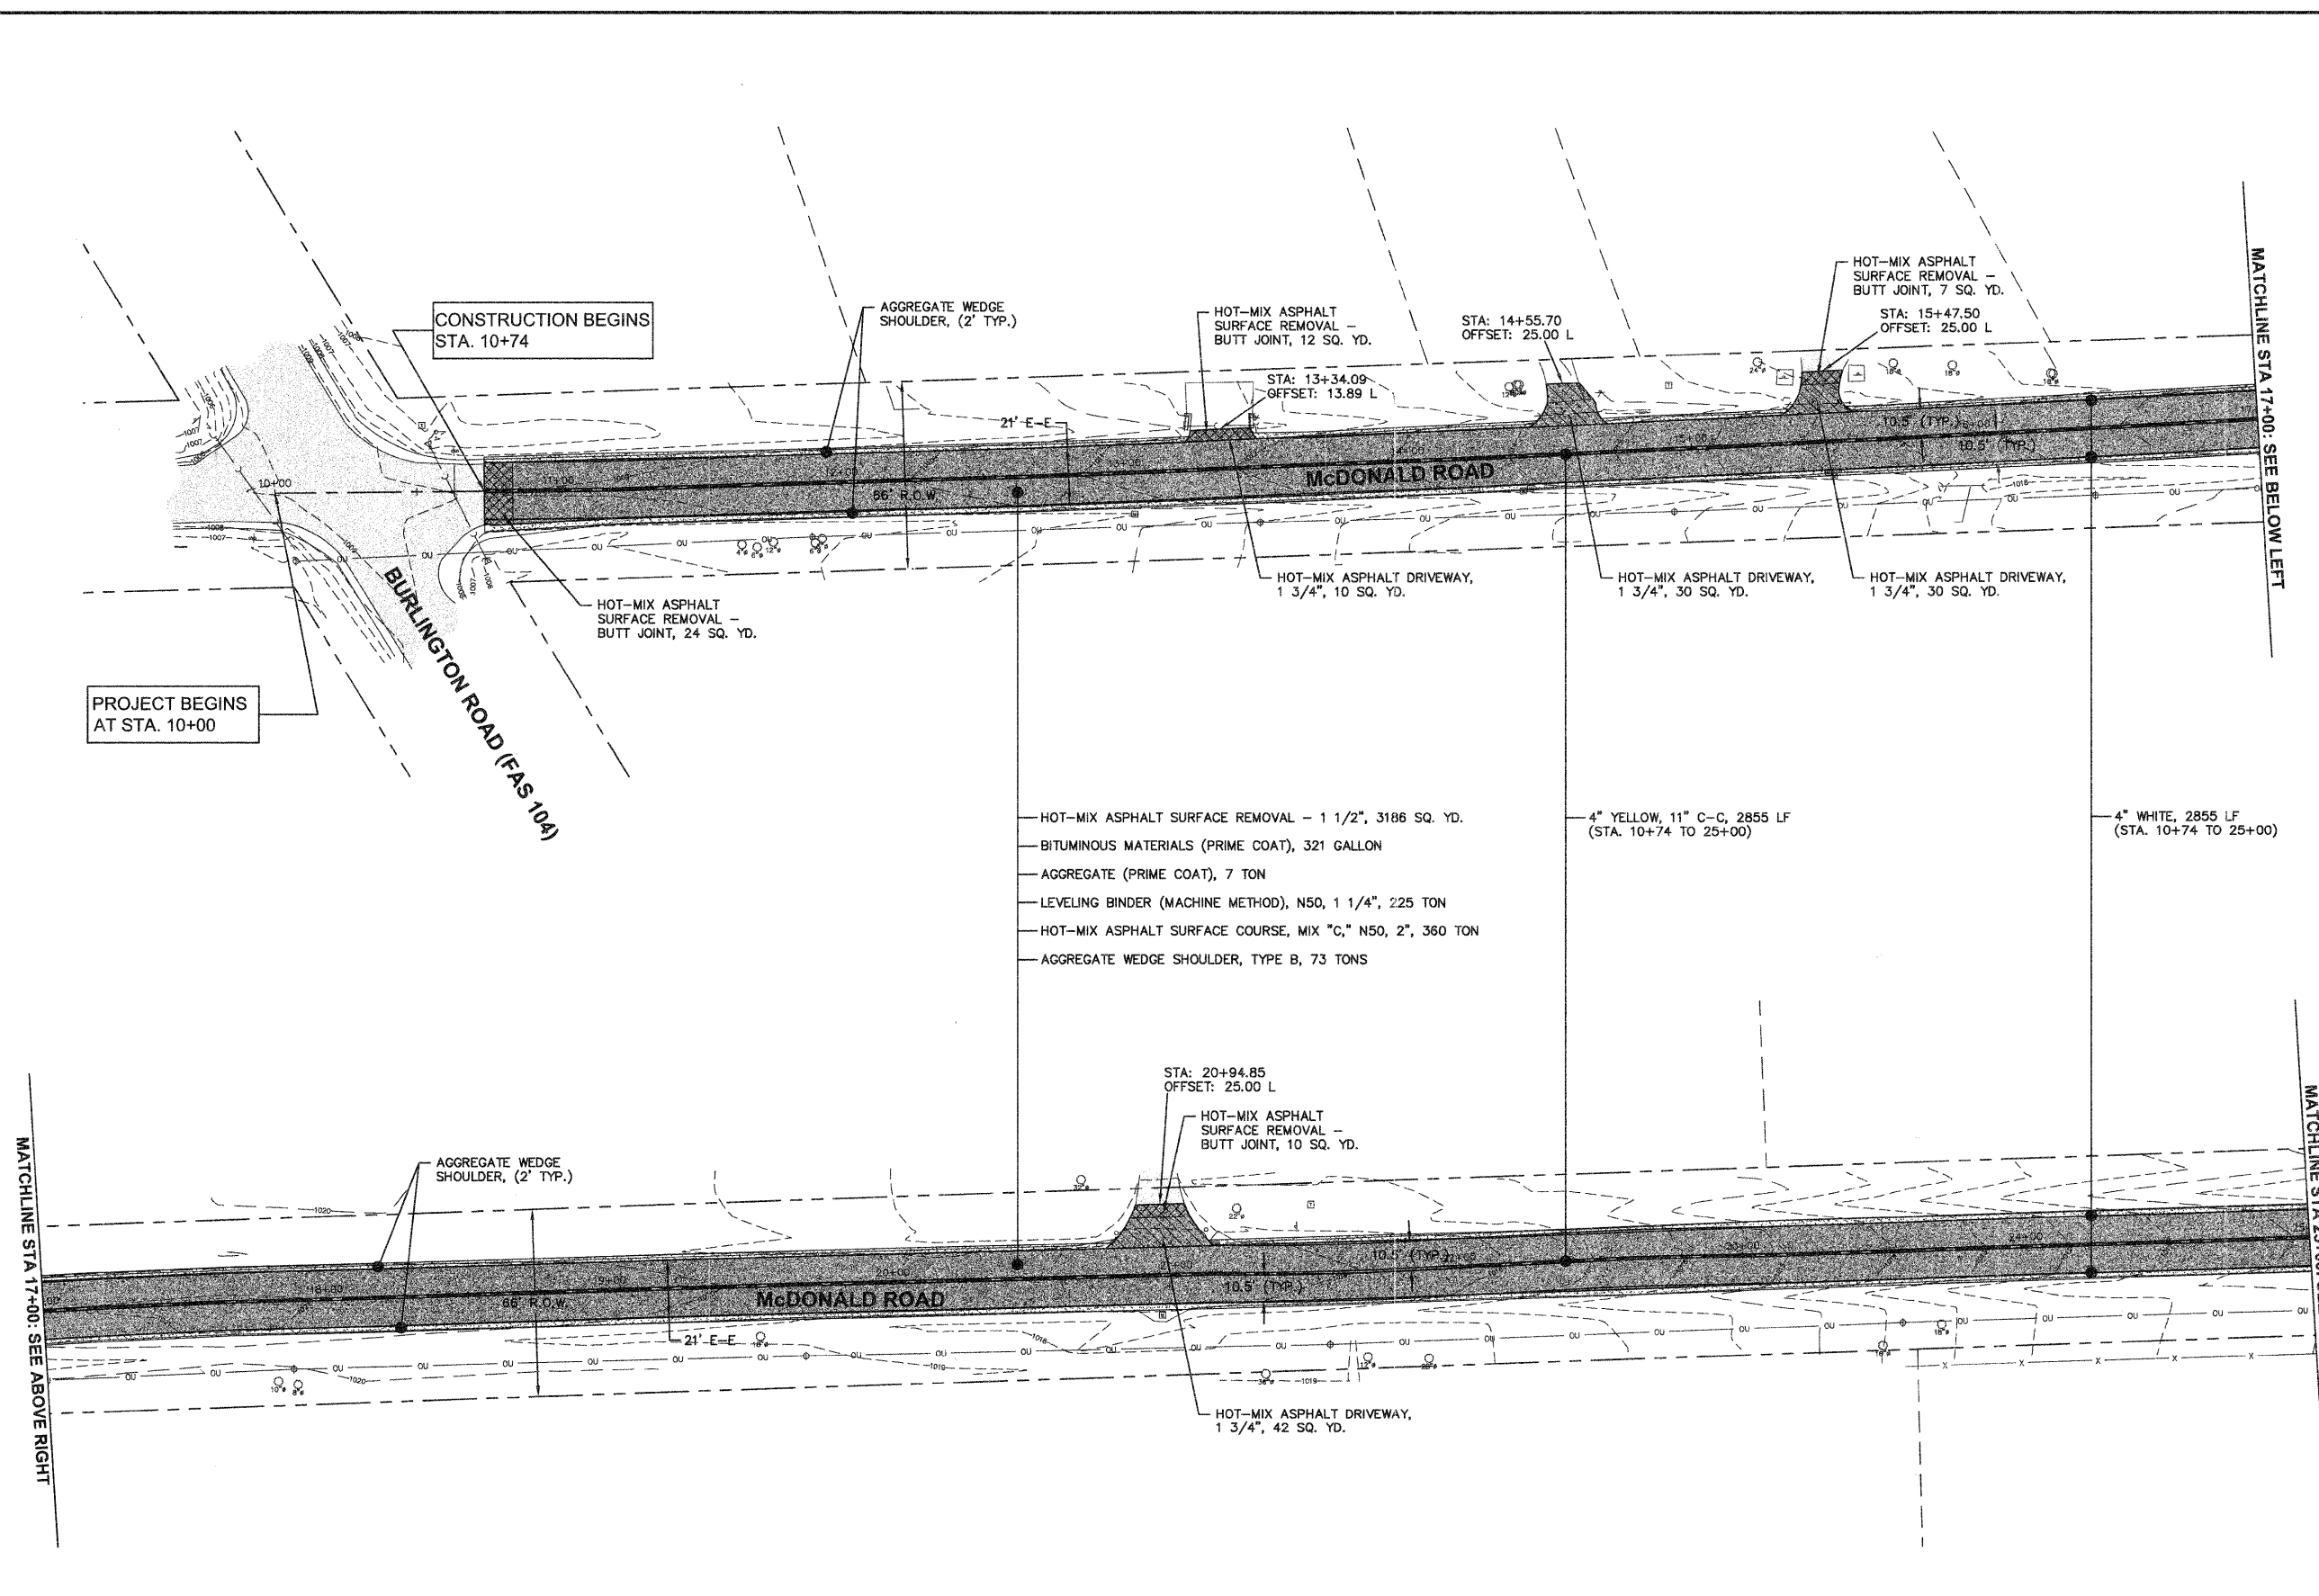


F.A.P. RTE.	SECTION	COUNTY	TOTAL SHEETS	SHEET NO.
537	09-00001-00-RS	KANE	12	6
CONTRACT NO. 63153				

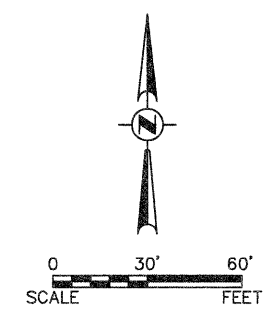

- RESURFACING
- CLASS D PATCHES
- HOT-MIX ASPHALT SURFACE REMOVAL - BUTT JOINT
- HOT-MIX ASPHALT DRIVEWAY, 1 3/4"
- AGGREGATE WEDGE SHOULDER, TYPE B

- NOTES:
- AREA REFLECTIVE CRACK CONTROL TO BE USED IN ALL PATCHED AREAS AND AS DIRECTED BY THE ENGINEER.
 - STRIP REFLECTIVE CRACK CONTROL TO BE USED FOR ALL LONGITUDINAL CRACKS, AND TRANSVERSE CRACKS AS DIRECTED BY THE ENGINEER.

Printed: February 17, 2009 @ 3:30 PM. By: Jim Cole - Tab: 06 Plan 22x34

Engineering Enterprises, Inc.
 CONSULTING ENGINEERS
 52 Wheeler Road
 Sugar Grove, Illinois 60554
 630.466.6700 / www.eeiweb.com

VILLAGE OF CAMPTON HILLS
 KANE COUNTY, ILLINOIS

NO.	DATE	REVISIONS
1	02-17-09	REVISED PER IDOT COMMENTS

McDONALD ROAD
 LAPP IMPROVEMENTS

PLAN, CONSTRUCTION
NOTES, AND DETAILS
 STA. 10+00 TO STA. 25+00

DATE: DECEMBER 2008
PROJECT NO: CH0803
FILE NO: CH0803-PLAN
SHEET 6 OF 12

Path: \\S:\SR00\CH0803\DWG\DWG_FINAL_ENG\CH0803-PLAN