
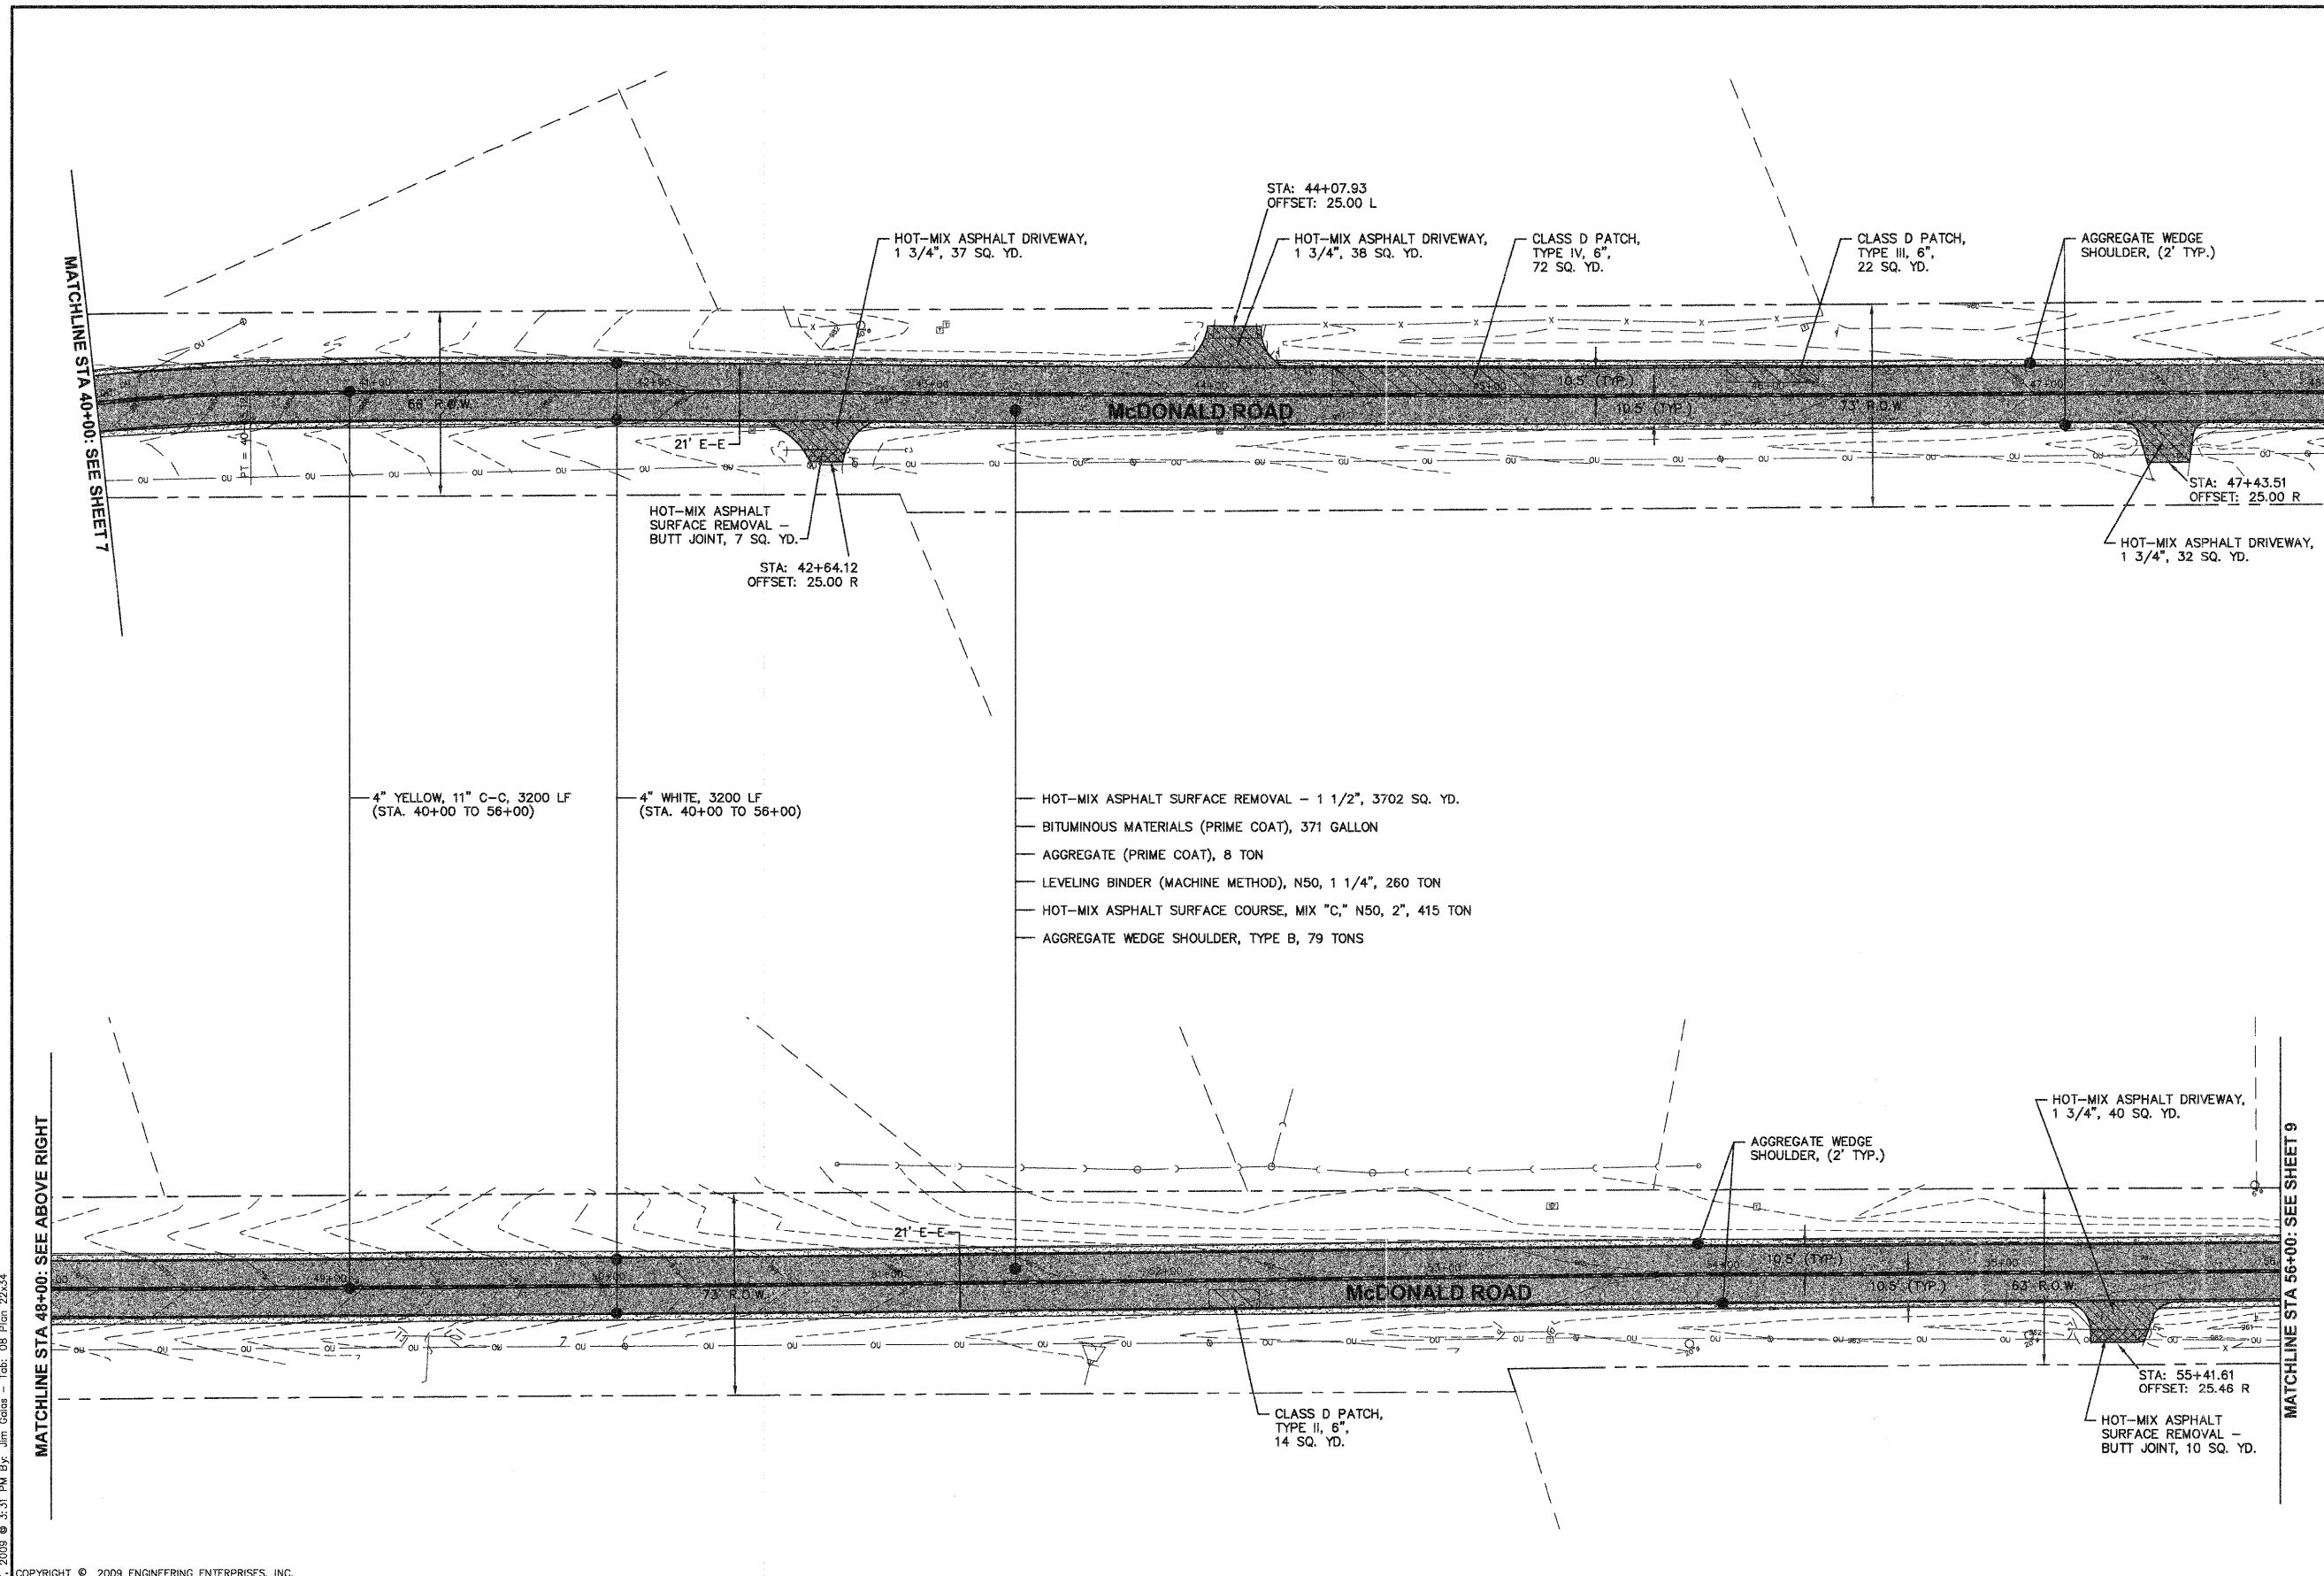


F.A.P. RTE.	SECTION	COUNTY	TOTAL SHEETS	SHEET NO.
537	09-00001-00-RS	KANE	12	8
CONTRACT NO. 63153				

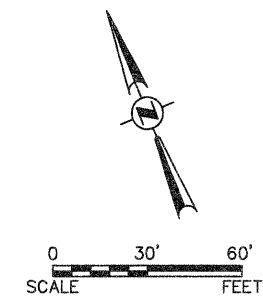

- RESURFACING
- CLASS D PATCHES
- HOT-MIX ASPHALT SURFACE REMOVAL - BUTT JOINT
- HOT-MIX ASPHALT DRIVEWAY, 1 3/4"
- AGGREGATE WEDGE SHOULDER, TYPE B

- NOTES:**
1. AREA REFLECTIVE CRACK CONTROL TO BE USED IN ALL PATCHED AREAS AND AS DIRECTED BY THE ENGINEER.
 2. STRIP REFLECTIVE CRACK CONTROL TO BE USED FOR ALL LONGITUDINAL CRACKS, AND TRANSVERSE CRACKS AS DIRECTED BY THE ENGINEER.

Engineering Enterprises, Inc.
 CONSULTING ENGINEERS
 52 Wheeler Road
 Sugar Grove, Illinois 60554
 630.466.6700 / www.eelweb.com

VILLAGE OF CAMPTON HILLS
 KANE COUNTY, ILLINOIS

NO.	DATE	REVISIONS
1	02-17-09	REVISED PER IDOT COMMENTS

**McDONALD ROAD
 LAPP IMPROVEMENTS**

**PLAN, CONSTRUCTION
 NOTES, AND DETAILS
 STA. 40+00 TO STA. 56+00**

DATE:	DECEMBER 2008
PROJECT NO:	CH0803
FILE NO:	CH0803-PLAN
SHEET	8 OF 12

Plotted: February 17, 2009 @ 3:31 PM By: Jim Galas - Tab: 08 Plan 22x34
 Copyright © 2009 ENGINEERING ENTERPRISES, INC.

Path: \\SISKIYOU\CH0803\DWG\FINAL_ENG\CH0803-PLAN