


F. A. U. RITE.	SECTION	COUNTY	TOTAL SHEETS	SHEET NO.
0281	07-00050-00-FP	WILL	33	28
STA.	TO STA.			
FED. ROAD DIST. NO. 1	ILLINOIS	FED. AID PROJECT		
CONTRACT #63157				

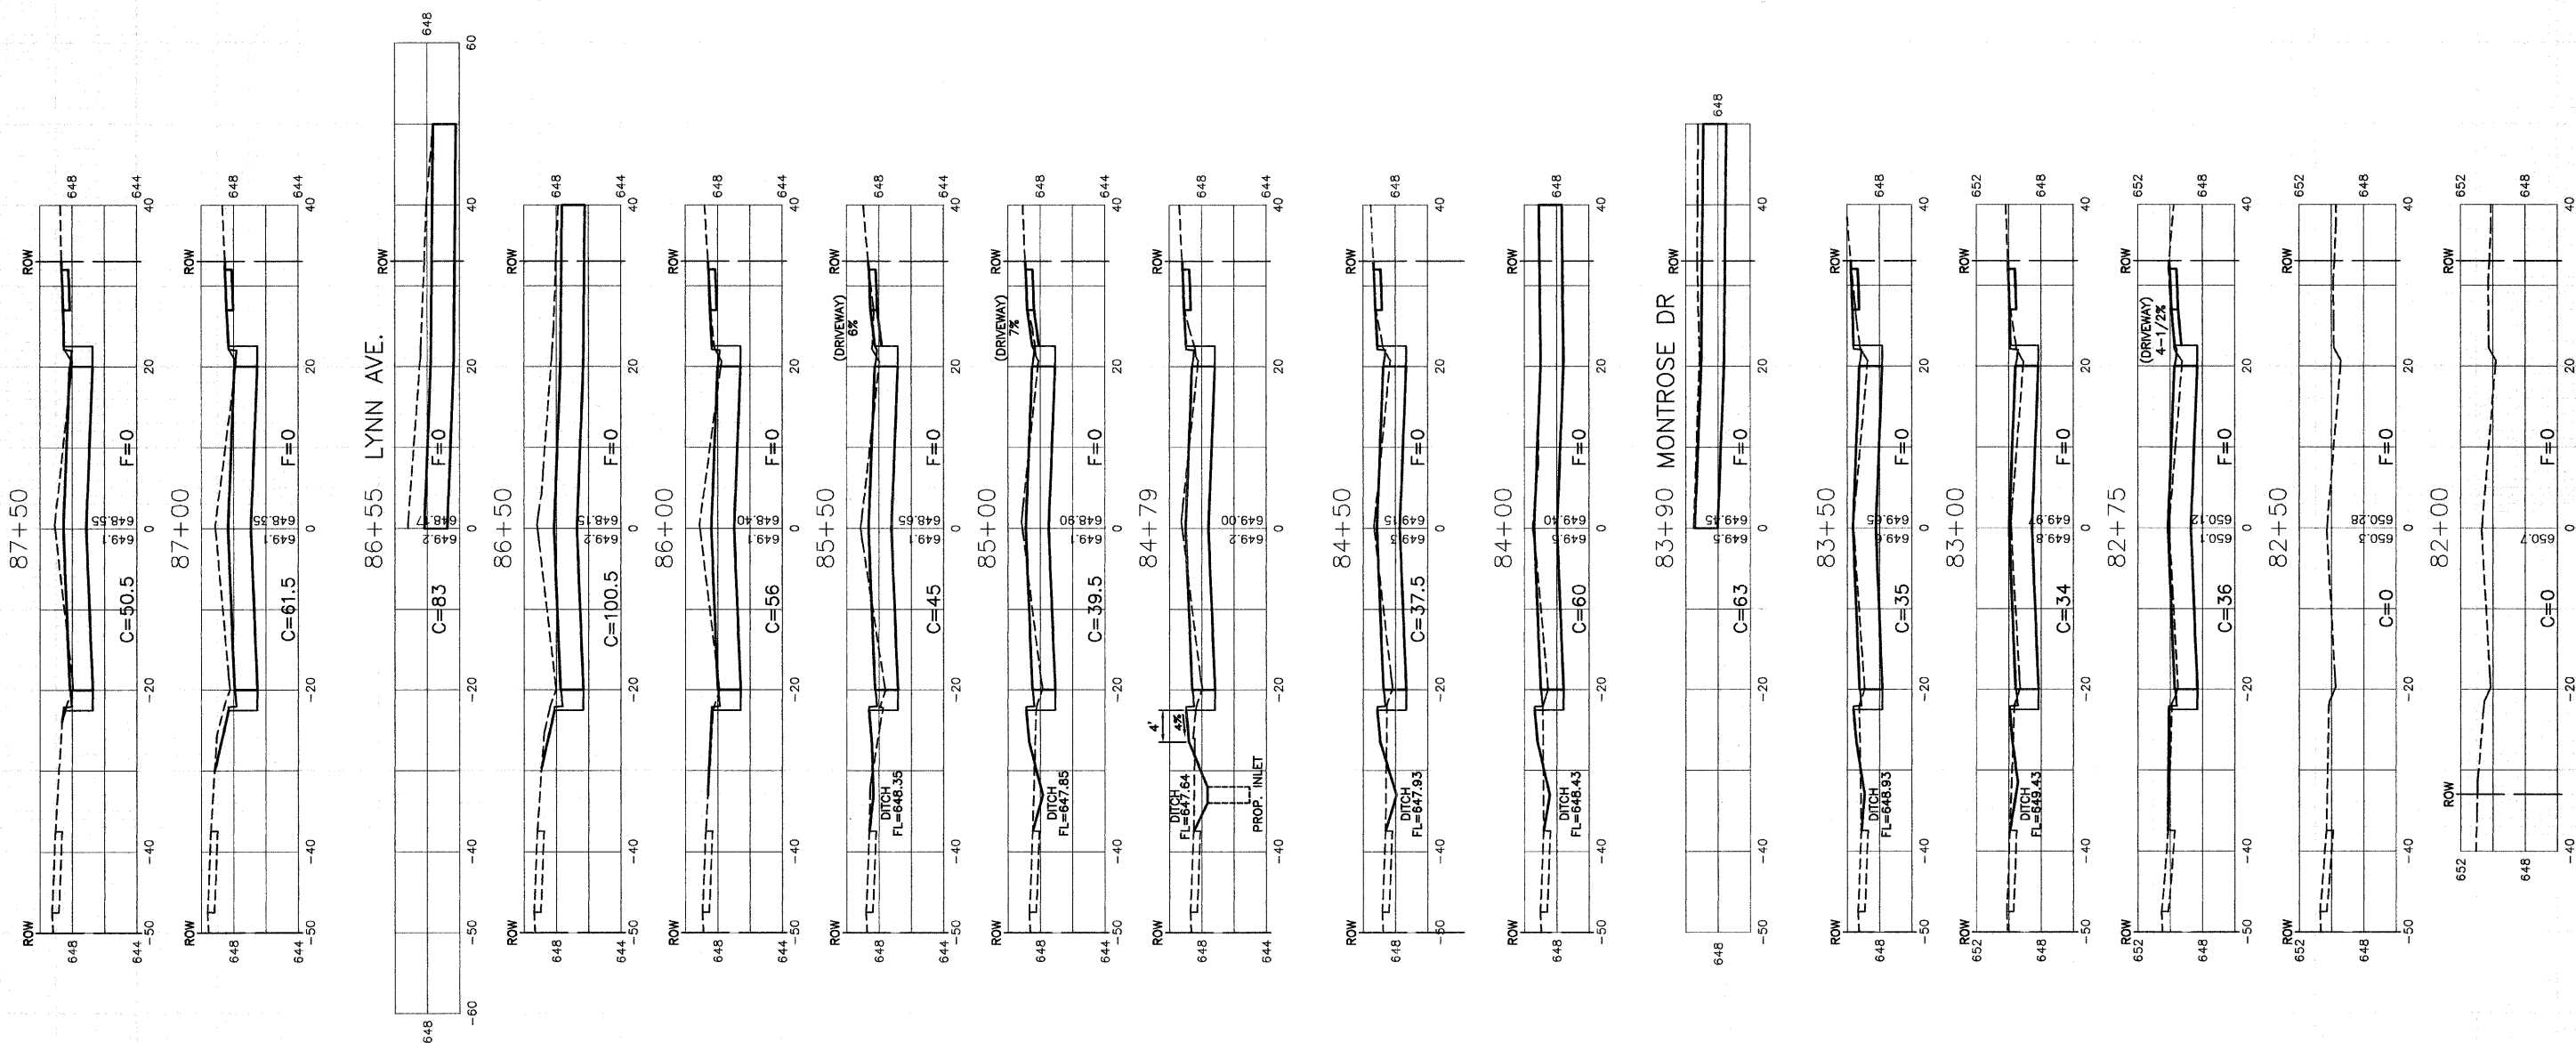

REVISIONS	
NAME	DATE
IDOT REVIEW	2-24-2009

ILLINOIS DEPARTMENT OF TRANSPORTATION

**NORMANTOWN ROAD RECONSTRUCTION
ROMEOWILLE
CROSS SECTIONS
NORMANTOWN RD. STA. 82+00 TO STA. 87+50**

SCALE: VERT. 1"=5'
HORIZ. 1"=10'

DATE 01/19/2009

DRAWN BY JJB
CHECKED BY BDB

ROBINSON ENGINEERING, LTD.
1700 SOUTH PARK AVENUE SOUTH HOLLAND, ILLINOIS 60473
(708) 381-6700 FAX (708) 381-3898
ILLINOIS DESIGN FIRM REGISTRATION NO. 184001282 05412-XSCT-01