


F. A. U. NO.	SECTION	COUNTY	TOTAL SHEETS	SHEET NO.
0281	07-00050-00-FP	WILL	33	31
STA.		TO STA.		
FED. ROAD DIST. NO. 1	ILLINOIS	FED. AID PROJECT		
CONTRACT #63157				

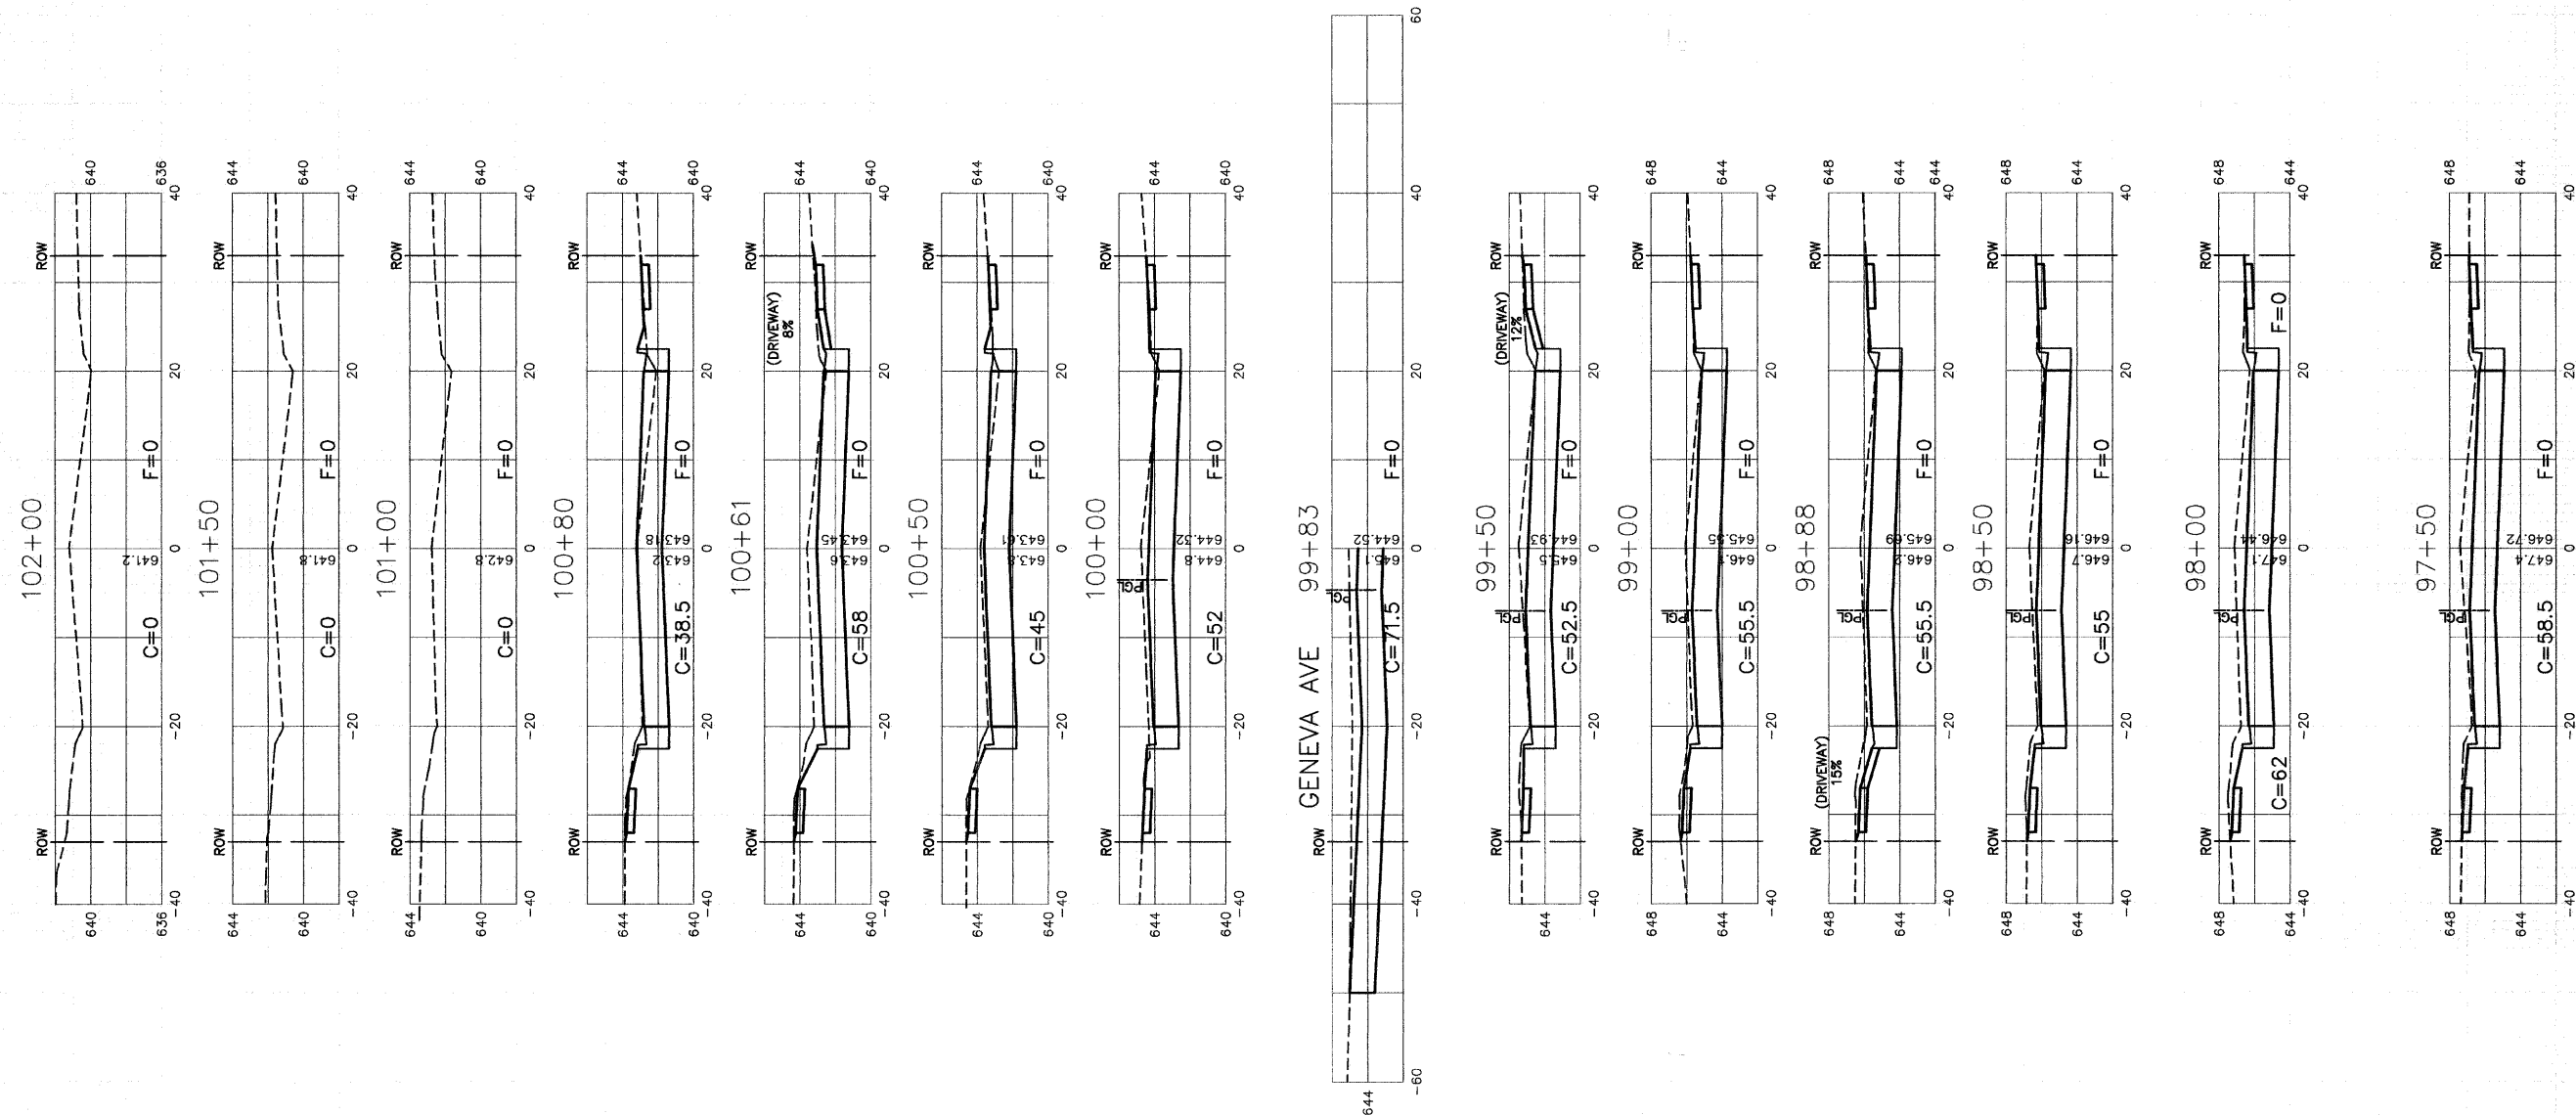

REVISIONS	
NAME	DATE
IDOT REVIEW	2-24-2009

ILLINOIS DEPARTMENT OF TRANSPORTATION

**NORMANTOWN ROAD RECONSTRUCTION
ROMEVILLE
CROSS SECTIONS
NORMANTOWN RD. STA. 97+50 TO STA. 102+00**

SCALE: VERT. 1"=5'
HORIZ. 1"=10'

DATE 01/19/2009

DRAWN BY JJB
CHECKED BY BDB

ROBINSON ENGINEERING, LTD.
1700 SOUTH PARK AVENUE SOUTH HOLLAND, ILLINOIS 60473
(708) 381-8700 FAX (708) 381-3858
ILLINOIS DESIGN FIRM REGISTRATION NO. 13400128

05412-XSCT-01