


F. A. N. NO.	SECTION	COUNTY	TOTAL SHEETS	SHEET NO.
0281	07-00050-00-FP	WILL	33	33
STA.		TO STA.		
FED. ROAD DIST. NO. 1	ILLINOIS	FED. AID PROJECT		
<b>CONTRACT #63157</b>				

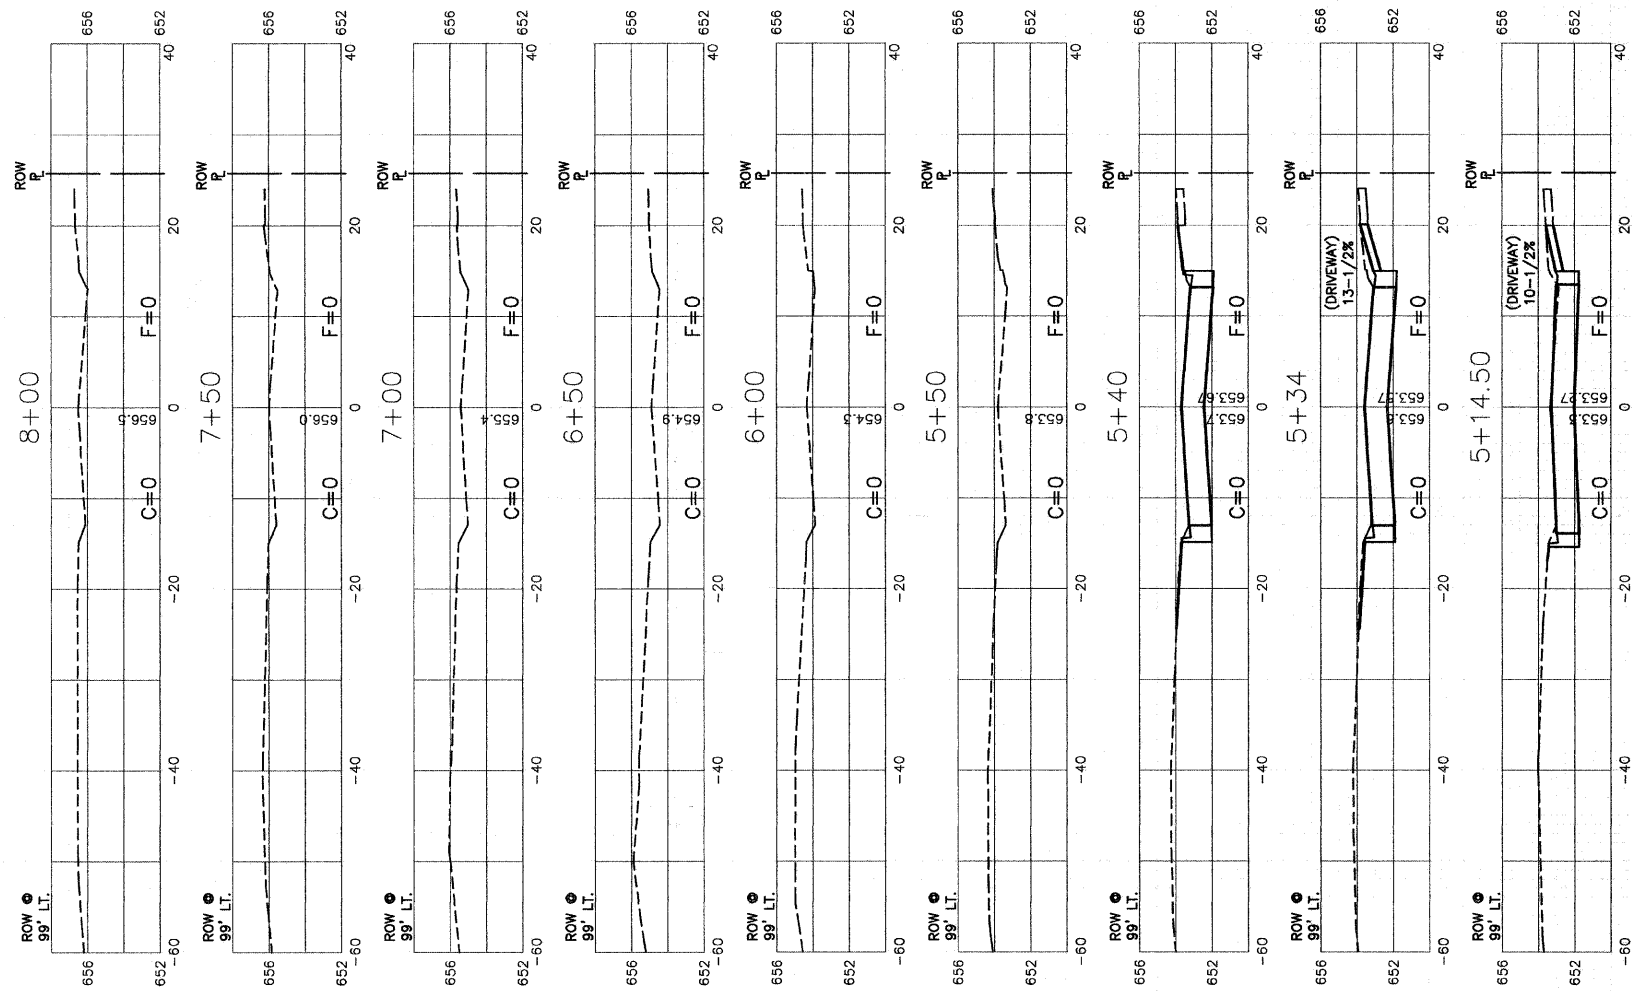

REVISIONS	
NAME	DATE
IDOT REVIEW	2-24-2009

**ILLINOIS DEPARTMENT OF TRANSPORTATION**

**NORMANTOWN ROAD RECONSTRUCTION  
ROMEDEVILLE  
CROSS SECTIONS  
ROGERS AVE. STA. 5+14.5 TO STA. 8+00**

SCALE: VERT. 1"=5'  
HORIZ. 1"=10'

DATE: 01/19/2009

DRAWN BY: JJB  
CHECKED BY: BDB

ROBINSON ENGINEERING, LTD.  
1000 SOUTH PARK AVENUE SOUTH HOLLAND, ILLINOIS 60473  
(708) 381-6700 FAX (708) 381-3656  
ILLINOIS DESIGN FIRM REGISTRATION NO. 184021128