



EXISTING CONDITIONS AND REMOVALS

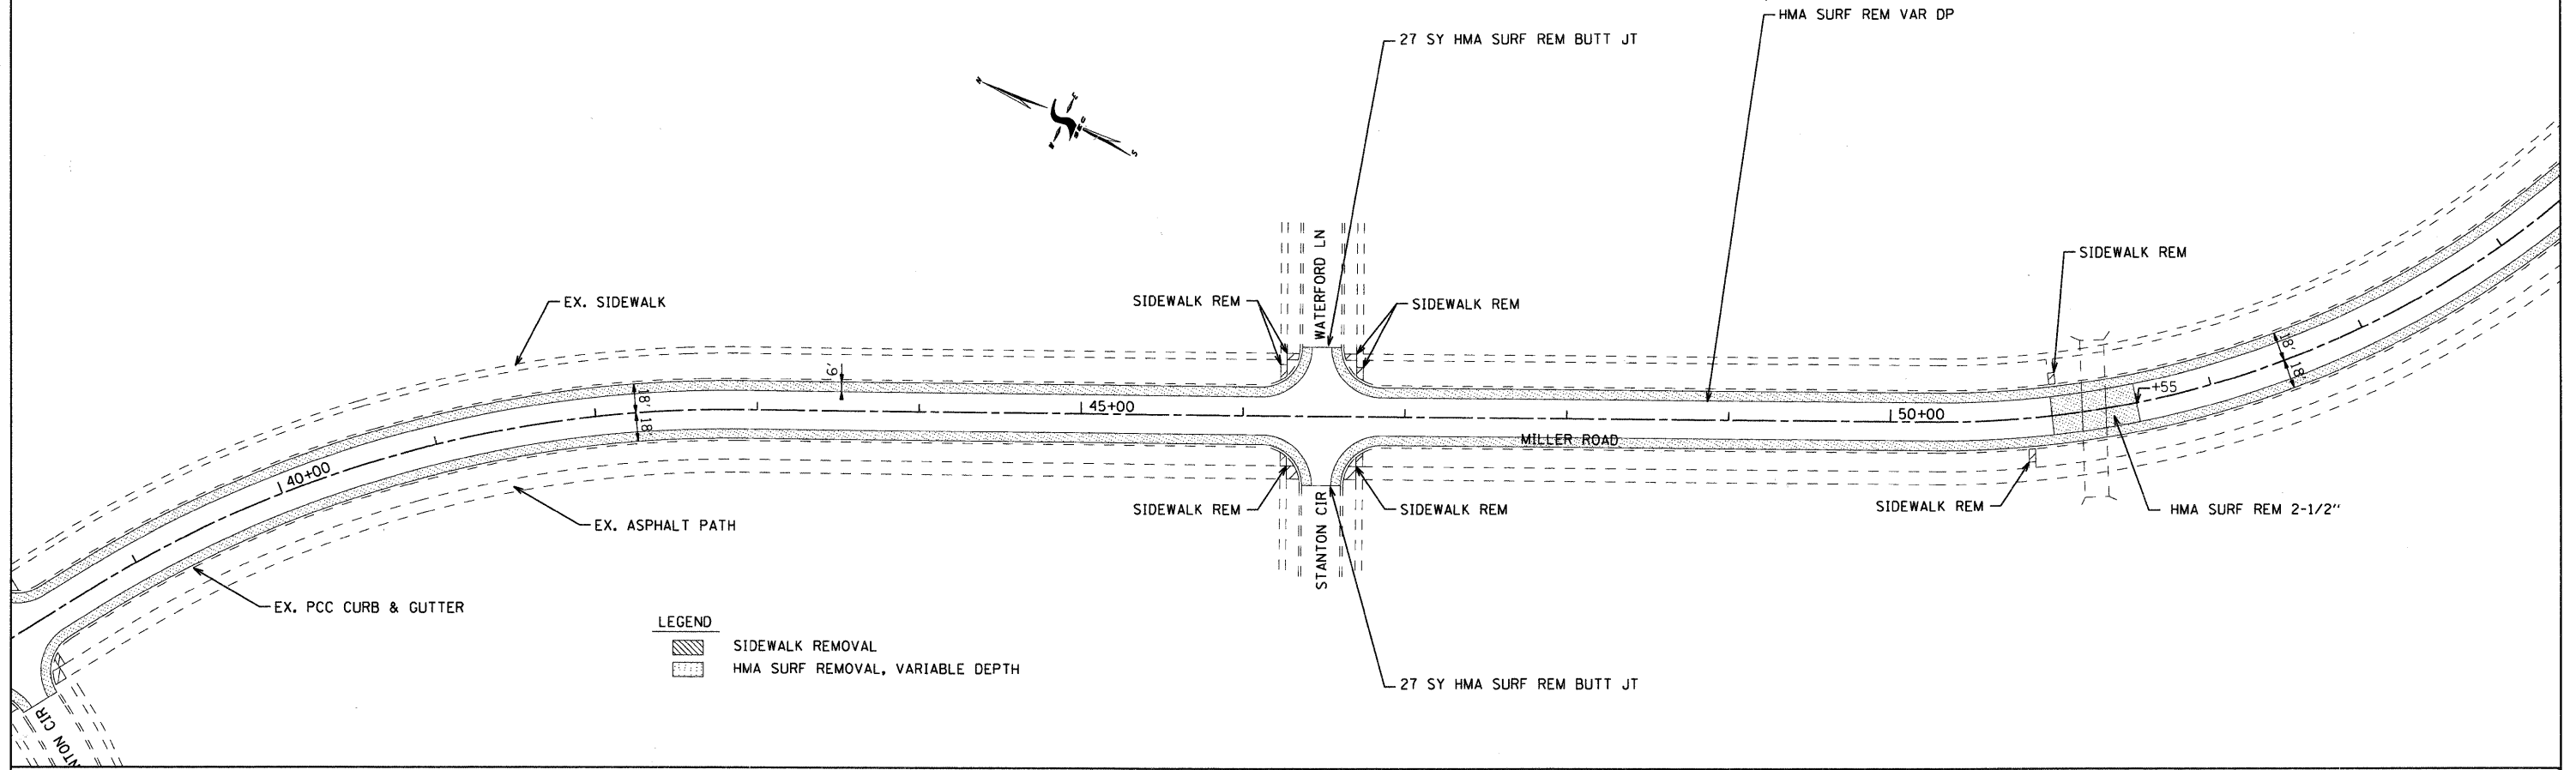

LEGEND

	SIDEWALK REMOVAL
	HMA SURF REMOVAL, VARIABLE DEPTH

PROPOSED PLAN

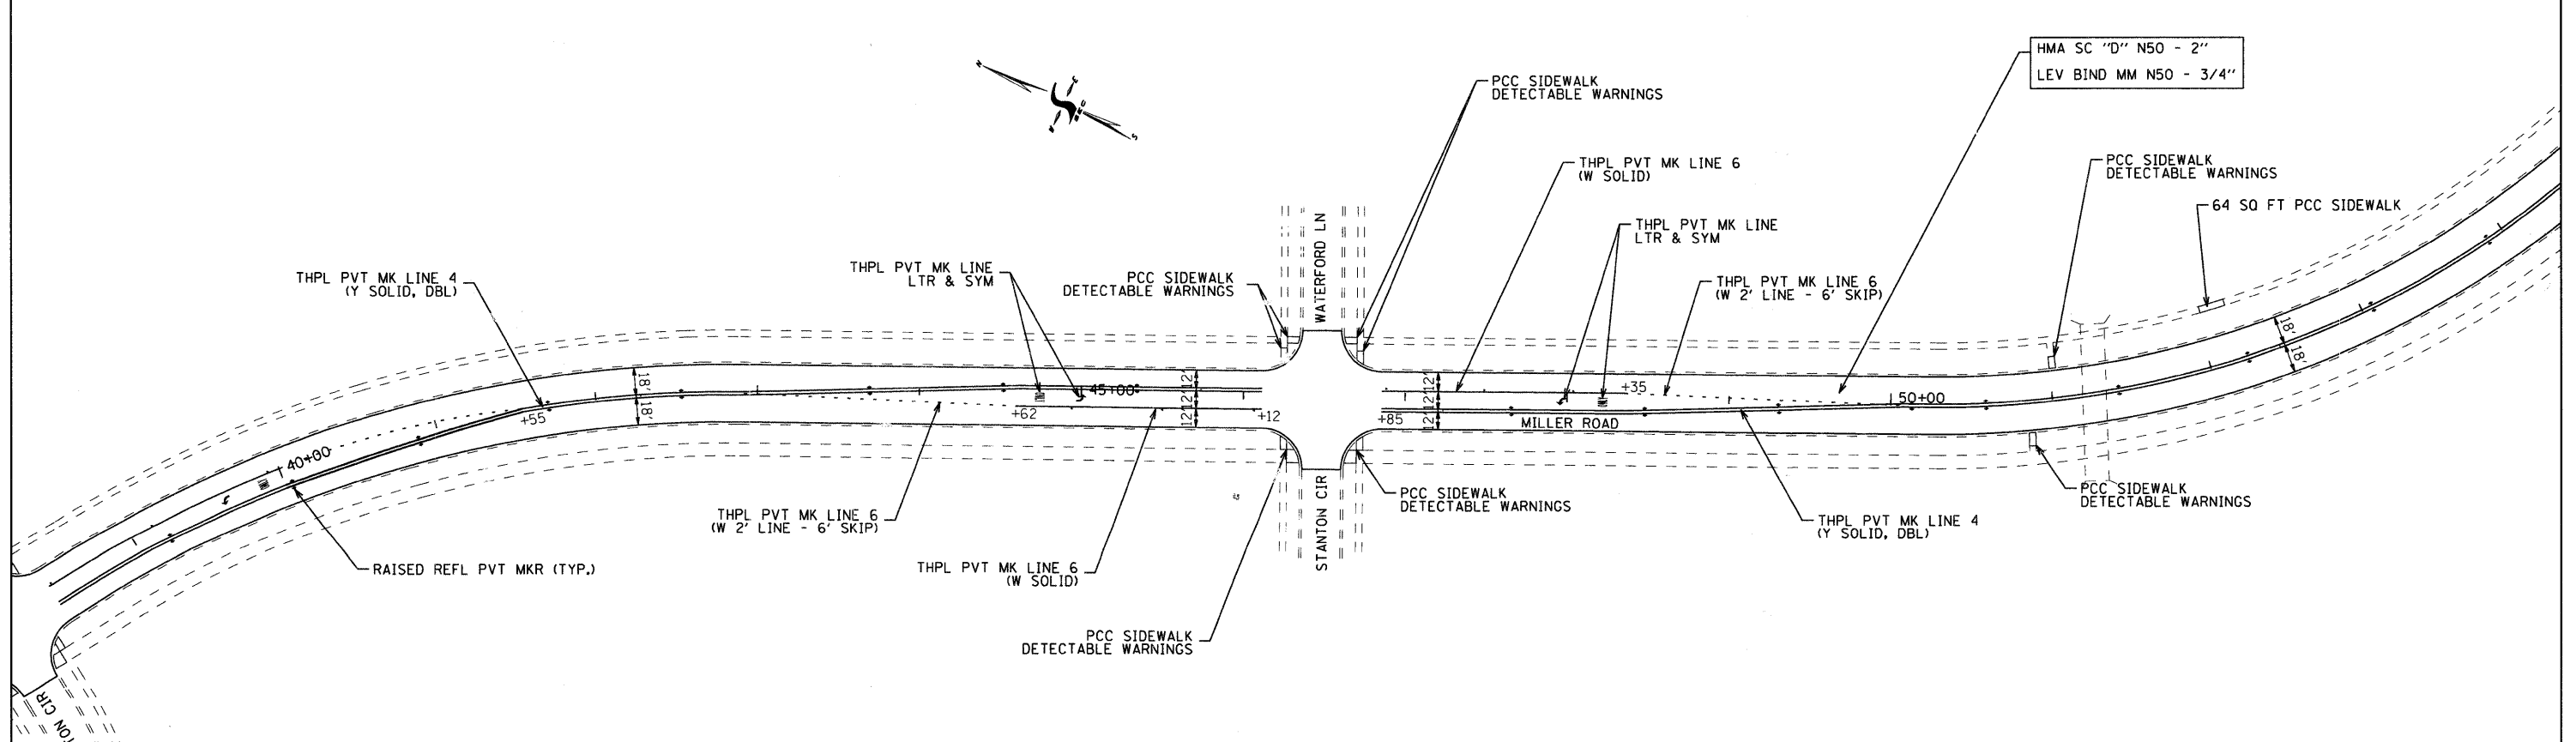

<p>SEC Group, Inc. Engineering Surveying Planning Landscape Architecture McHenry • Yorkville • New Lenox • Chicago www.secgroupinc.com</p>	USER NAME = jguerrero	DESIGNED -	REVISED -	VILLAGE OF LAKE IN THE HILLS 2009 LAPP RESURFACING PROGRAM	ROADWAY PLAN MILLER ROAD			F.A. RTE.	SECTION	COUNTY	TOTAL SHEETS	SHEET NO.
	PLOT SCALE = 1"=50'	DRAWN -	REVISED -		08-00032-00-RS	MCHENRY	21	7				
	PLOT DATE = 4/9/2009	CHECKED -	REVISED -		CONTRACT NO. 63164	FED. ROAD DIST. NO. ILLINOIS FED. AID PROJECT						
	DATE - TBD	REVISED -	SCALE: 1"=50'		SHEET NO. 4 OF 5 SHEETS	STA. TO STA.						

LAKE IN THE HILLS 2009 LAPP
L:\11-080032\080032-00-RS\080032-00-RS.dgn