



**EXISTING CONDITIONS AND REMOVALS**

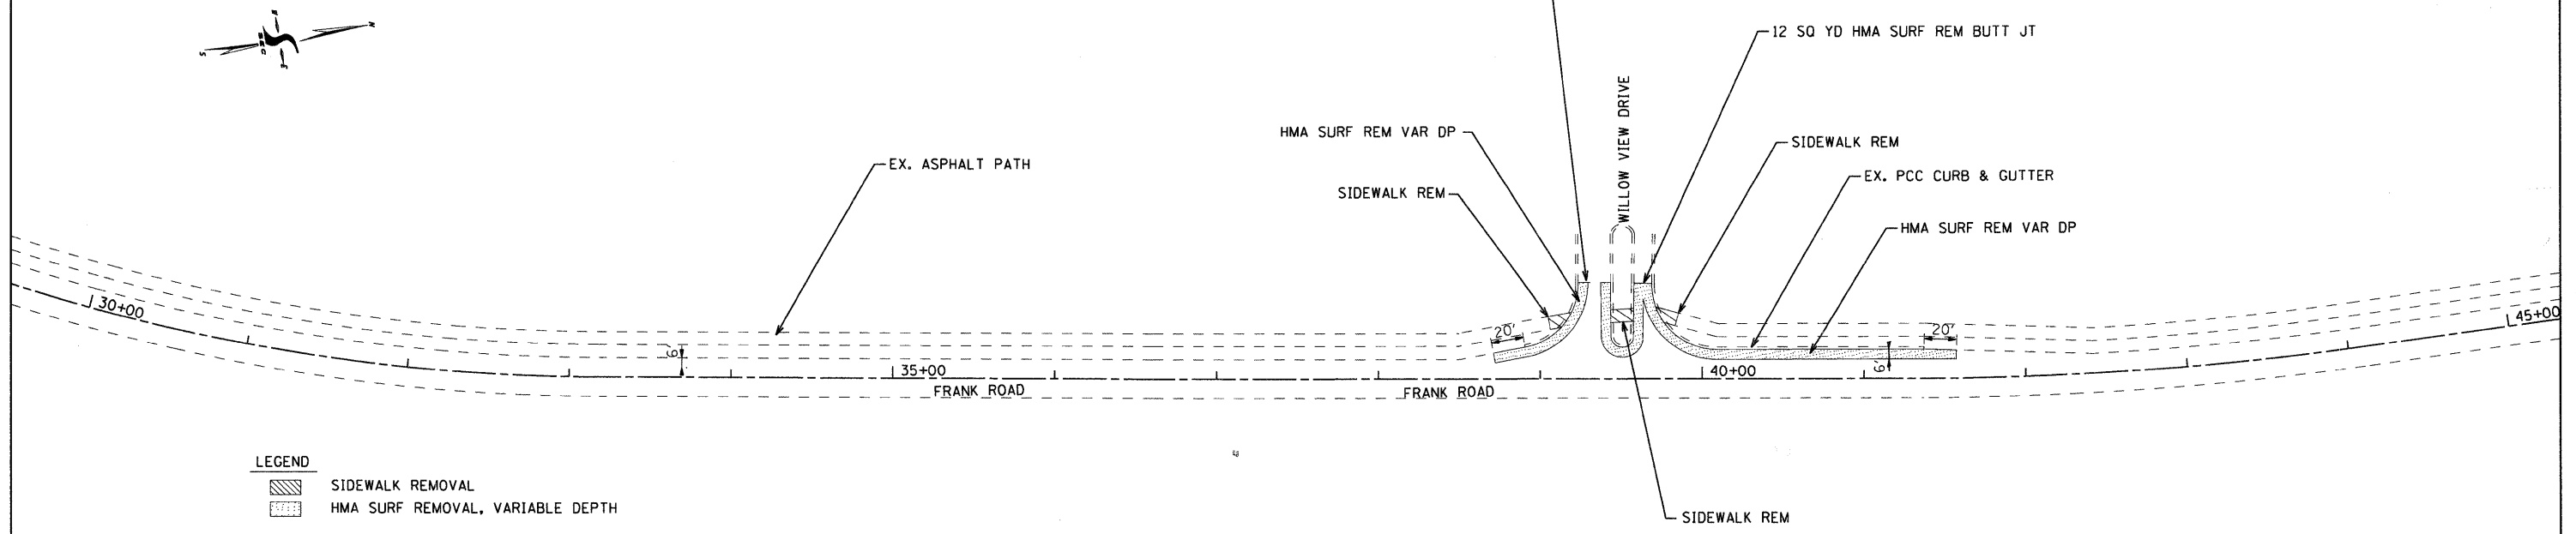

**PROPOSED PLAN**

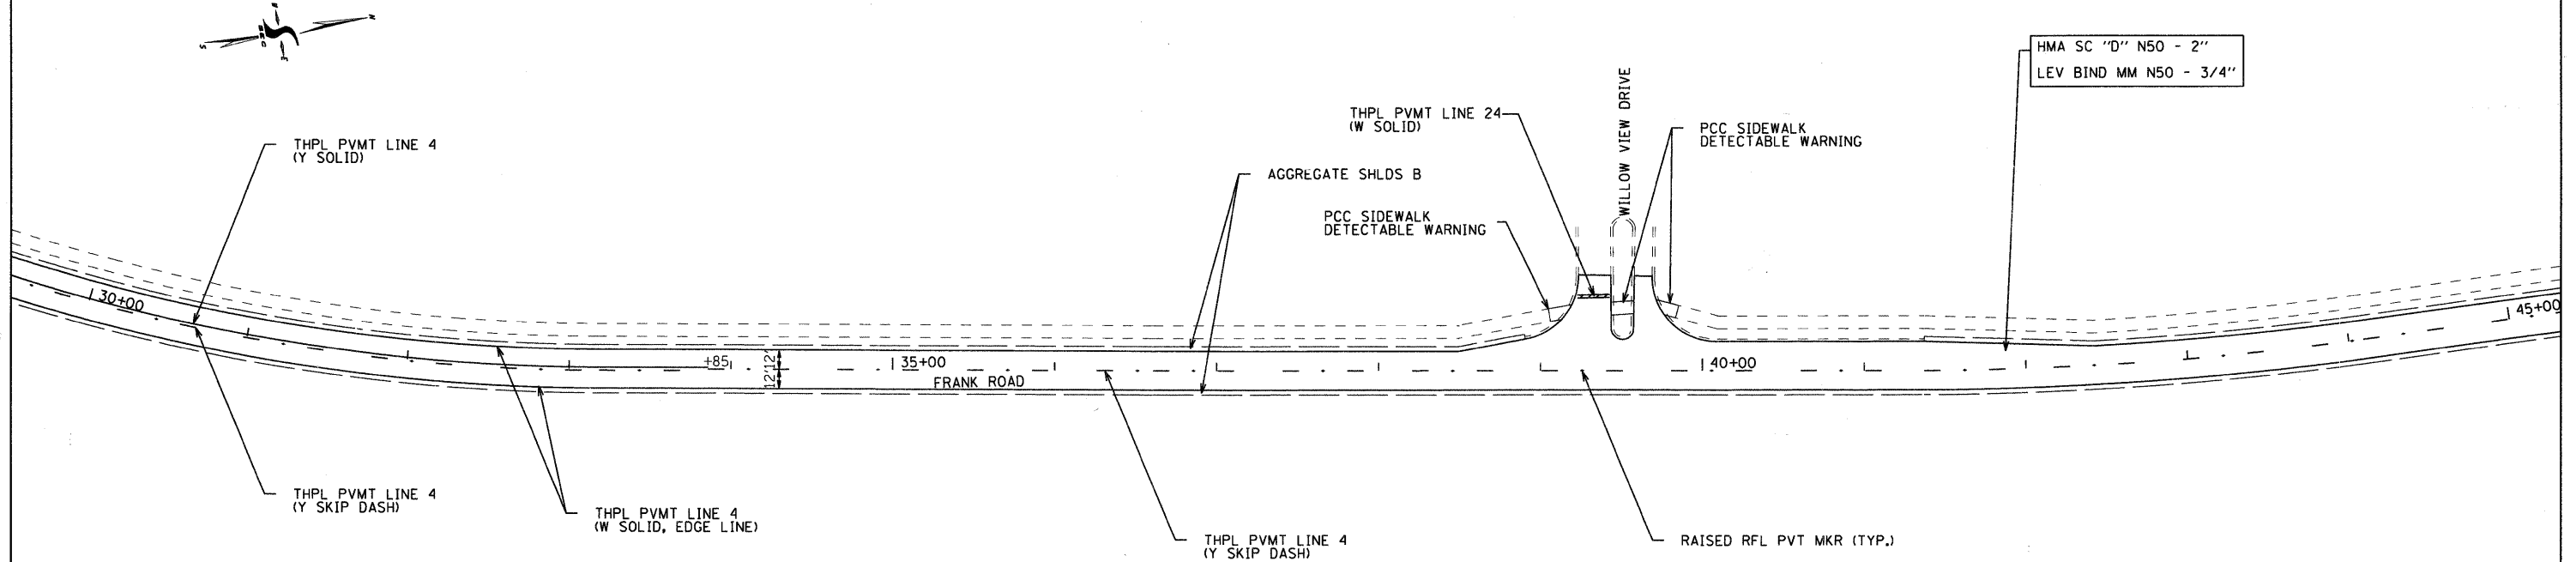

USER NAME = jguerrero	DESIGNED -	REVISED -
PLOT SCALE = 1"=50'	DRAWN -	REVISED -
PLOT DATE = 4/9/2009	CHECKED -	REVISED -
	DATE - TBD	REVISED -

**VILLAGE OF LAKE IN THE HILLS 2009 LAPP RESURFACING PROGRAM**

**ROADWAY PLAN FRANK ROAD**

SCALE: 1"=50' SHEET NO. 3 OF 4 SHEETS STA. TO STA.

F.A. RTE.	SECTION	COUNTY	TOTAL SHEETS	SHEET NO.
	08-00032-00-RS	MCHENRY	21	11
FED. ROAD DIST. NO.			ILLINOIS FED. AID PROJECT	
			CONTRACT NO. 63164	

LAKE IN THE HILLS 2009 LAPP 1110-080951 080951-prp08.dgn