
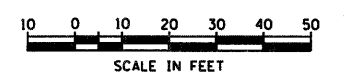


LEGEND
 [Hatched Box] DENOTES AREA OF RESTORATION (TOPSOIL, 4" AND SEEDING, CLASS 2A) SEE SUMMARY OF QUANTITIES FOR PLANNED QUANTITY

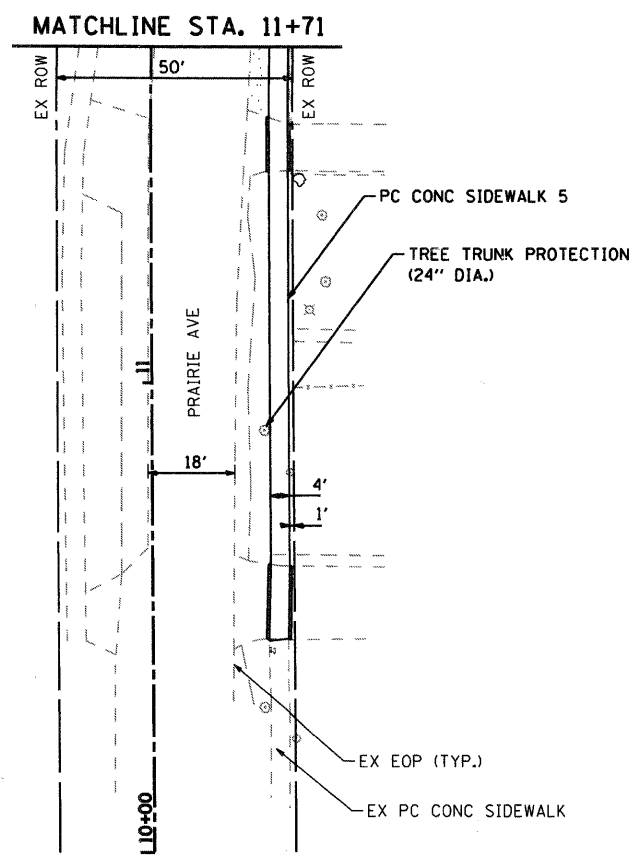

SEC Group, Inc.
 Engineering
 Surveying
 Planning
 Landscape Architecture
 Illinois • Texas • Georgia
 www.secgroupinc.com

USER NAME = jstrzelka	DESIGNED - JJS	REVISED -
PLOT SCALE = 1:20	DRAWN - JJS	REVISED -
PLOT DATE = 4/1/2009	CHECKED - JLP	REVISED -
	DATE - 4/1/09	REVISED -

VILLAGE OF MUNDELEIN

PROPOSED SIDEWALK PLAN - PRAIRIE AVE/WOODLAWN DR
 SCALE: 1:20 SHEET NO. 2 OF 10 SHEETS STA. NA TO STA. NA

F.A. RTE.	SECTION	COUNTY	TOTAL SHEETS	SHEET NO.
08-00086-00-SW	LAKE	40	10	
CONTRACT NO. 63166				
FED. ROAD DIST. NO. 1 (ILLINOIS) FED. AID PROJECT				