



LEGEND

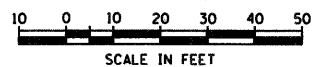

DENOTES AREA OF RESTORATION (TOPSOIL, 4" AND SEEDING, CLASS 2A)
SEE SUMMARY OF QUANTITIES FOR PLANNED QUANTITY

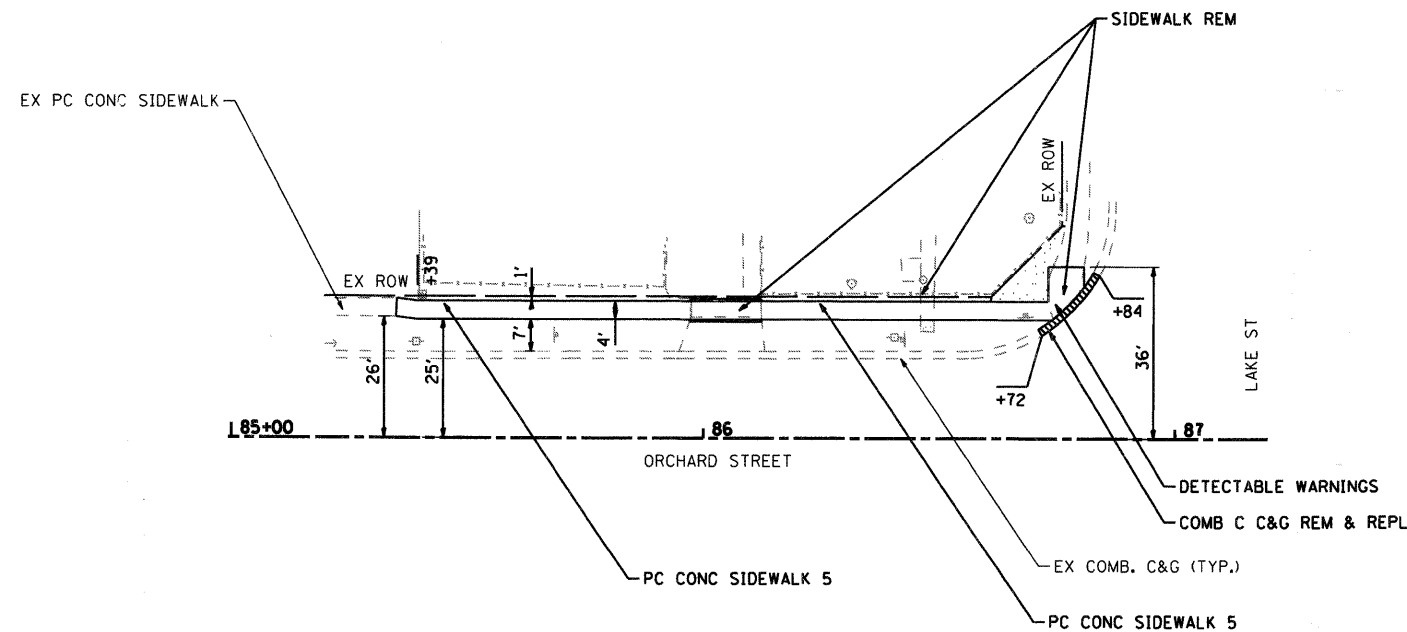

SEC Group, Inc.
 Engineering
 Surveying
 Planning
 Landscape Architecture
 Illinois • Texas • Georgia
 www.secgroupinc.com

USER NAME = jstrzelko	DESIGNED - JJS	REVISED -
PLDT SCALE = 1:120	DRAWN - JJS	REVISED -
PLDT DATE = 4/1/2009	CHECKED - JLP	REVISED -
	DATE - 4/1/09	REVISED -

DESIGNED - JJS	REVISED -
DRAWN - JJS	REVISED -
CHECKED - JLP	REVISED -
DATE - 4/1/09	REVISED -

VILLAGE OF MUNDELEIN

PROPOSED SIDEWALK PLAN - ORCHARD ST

SCALE: 1:120 SHEET NO. 3 OF 10 SHEETS STA. NA TO STA. NA

F.A. RTE.	SECTION	COUNTY	TOTAL SHEETS	SHEET NO.
	08-00086-00-SW	LAKE	40	11
CONTRACT NO. 63166				
FED. ROAD DIST. NO. 1 ILLINOIS FED. AID PROJECT				