



LEGEND

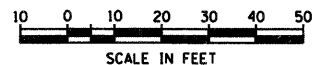

DENOTES AREA OF RESTORATION (TOPSOIL, 4" AND SEEDING, CLASS 2A)
SEE SUMMARY OF QUANTITIES FOR PLANNED QUANTITY

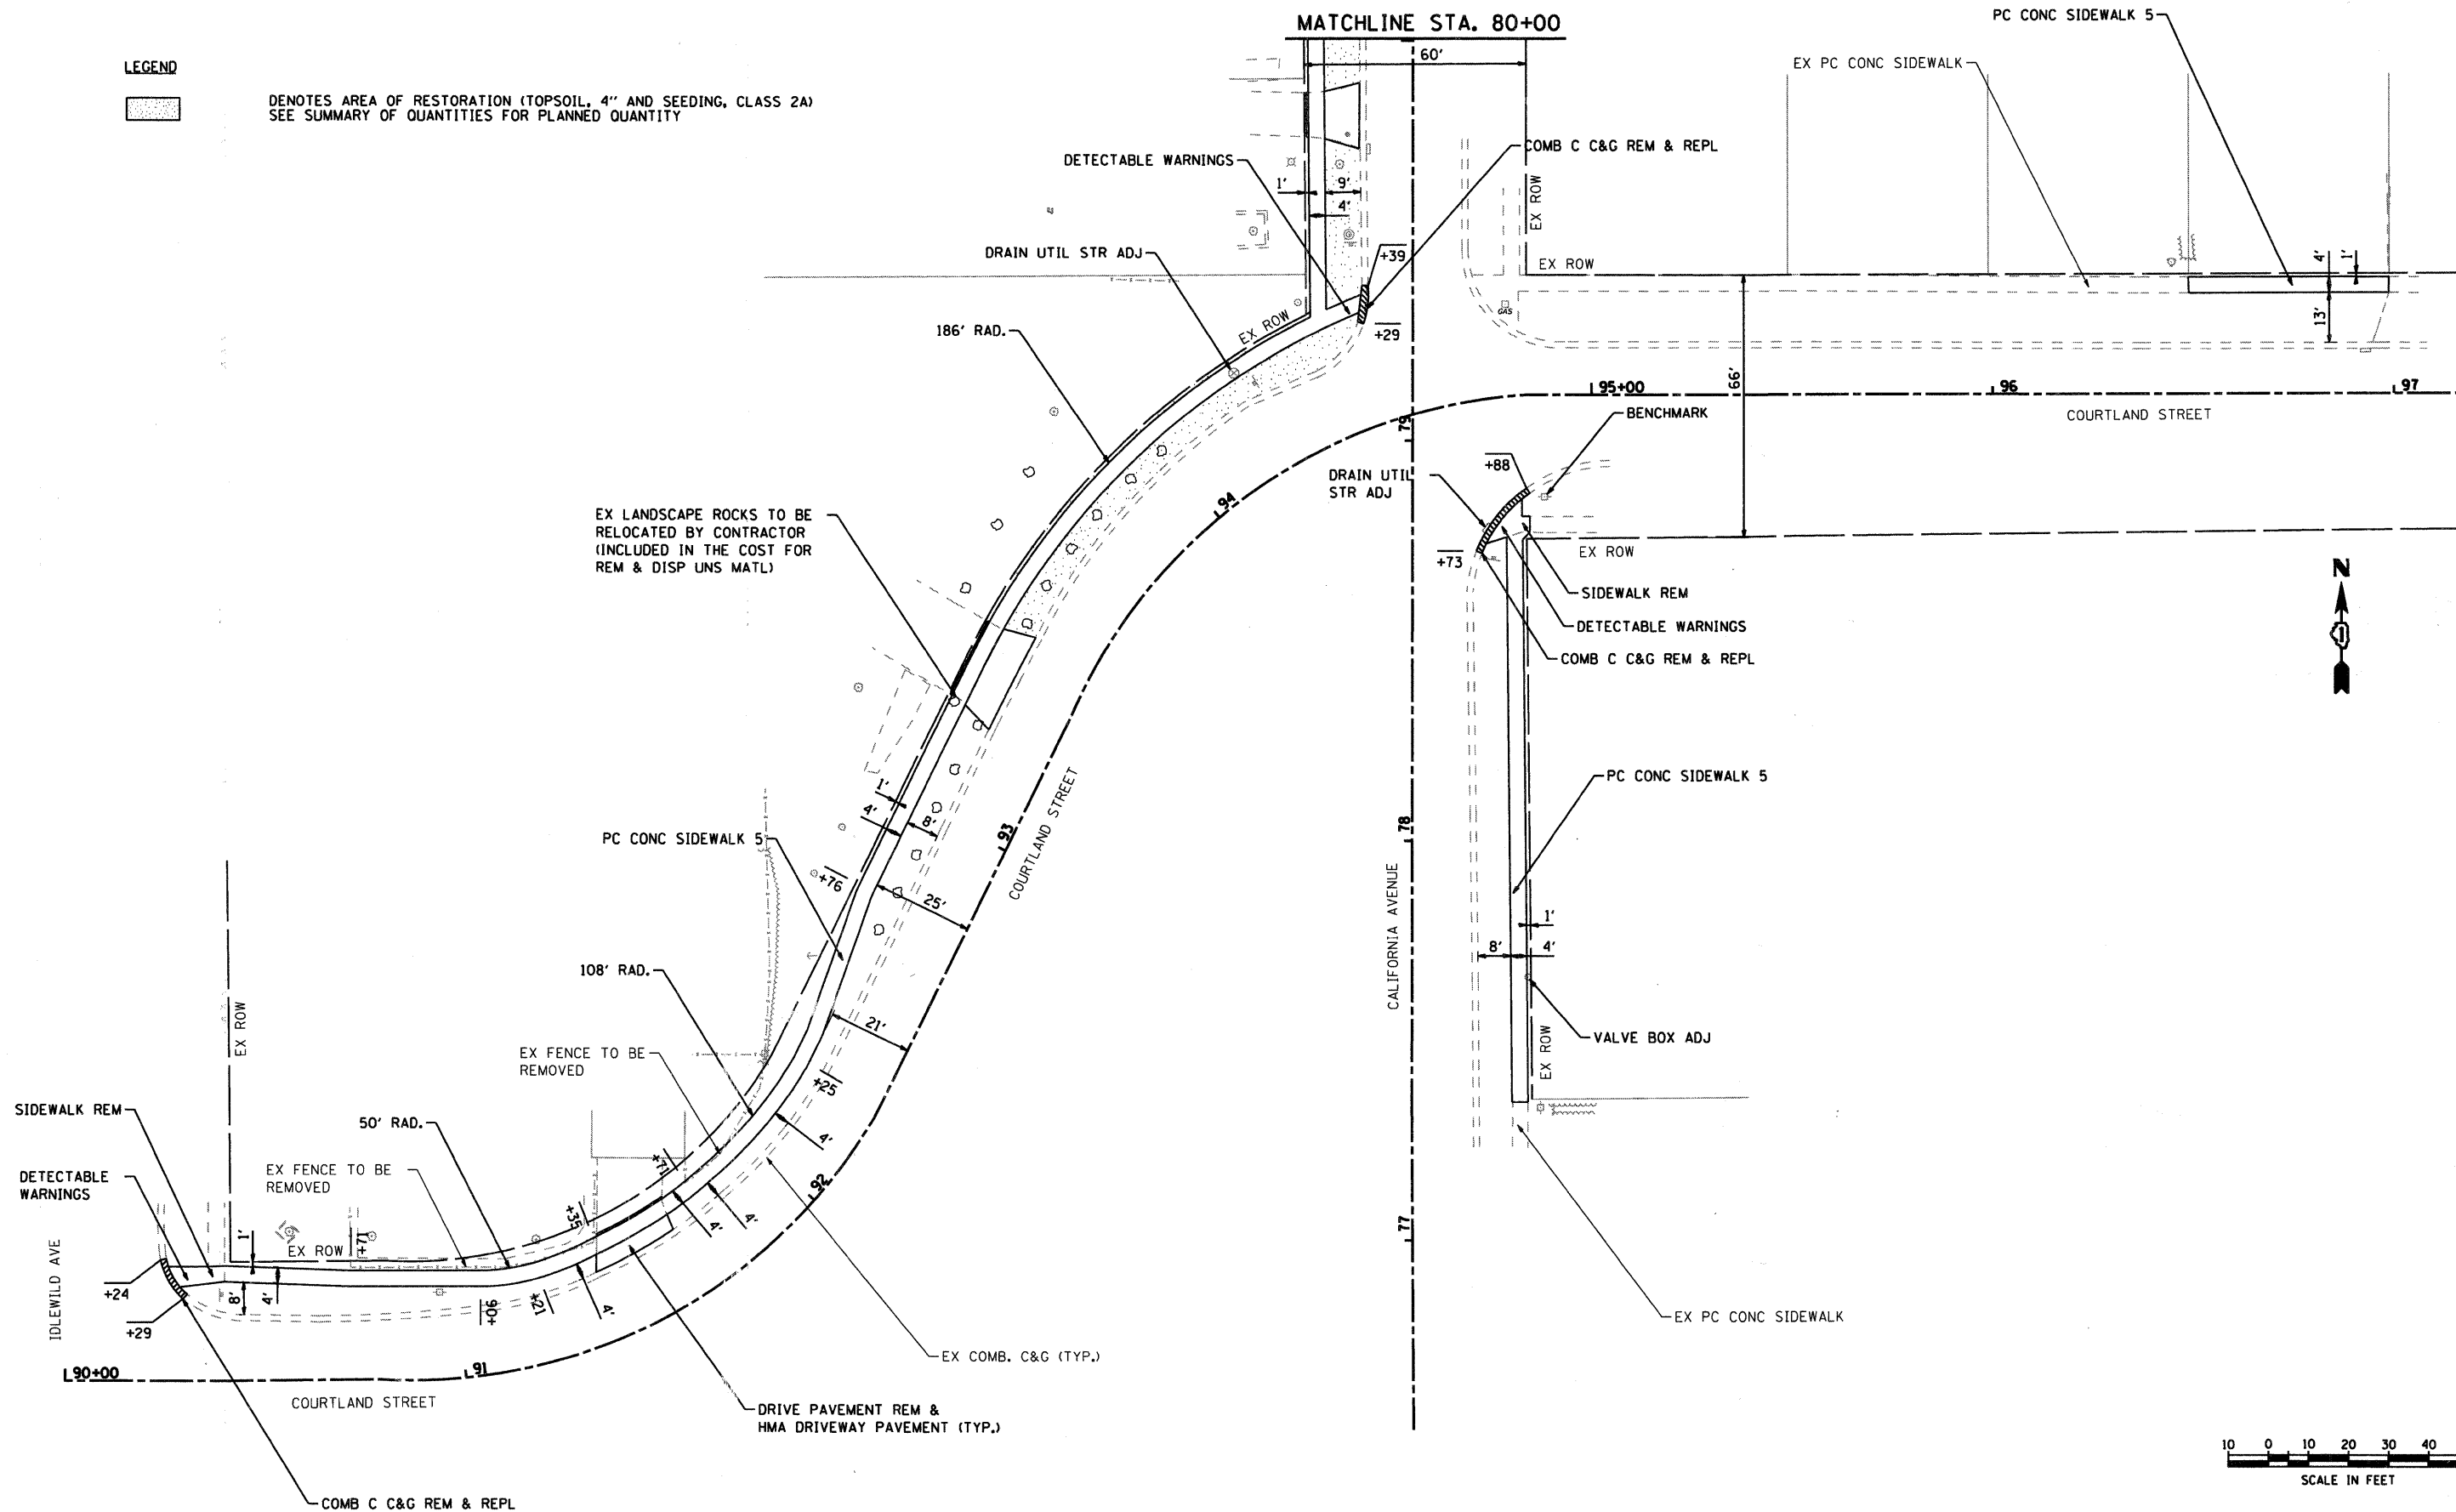

USER NAME = jstrzelko	DESIGNED - JJS	REVISED -
PLOT SCALE = 1:20	DRAWN - JJS	REVISED -
PLOT DATE = 4/1/2009	CHECKED - JLP	REVISED -
	DATE - 4/1/09	REVISED -

VILLAGE OF MUNDELEIN

PROPOSED SIDEWALK PLAN - COURTLAND ST/CALIFORNIA AVE

SCALE: 1:20 SHEET NO. 5 OF 10 SHEETS STA. NA TO STA. NA

F.A. RTE.	SECTION	COUNTY	TOTAL SHEETS	SHEET NO.
	08-00086-00-SW	LAKE	40	13
CONTRACT NO. 63166				
FED. ROAD DIST. NO. ILLINOIS FED. AID PROJECT				