



**LEGEND**

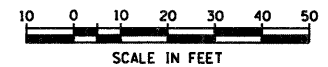

DENOTES AREA OF RESTORATION (TOPSOIL, 4" AND SEEDING, CLASS 2A)  
SEE SUMMARY OF QUANTITIES FOR PLANNED QUANTITY

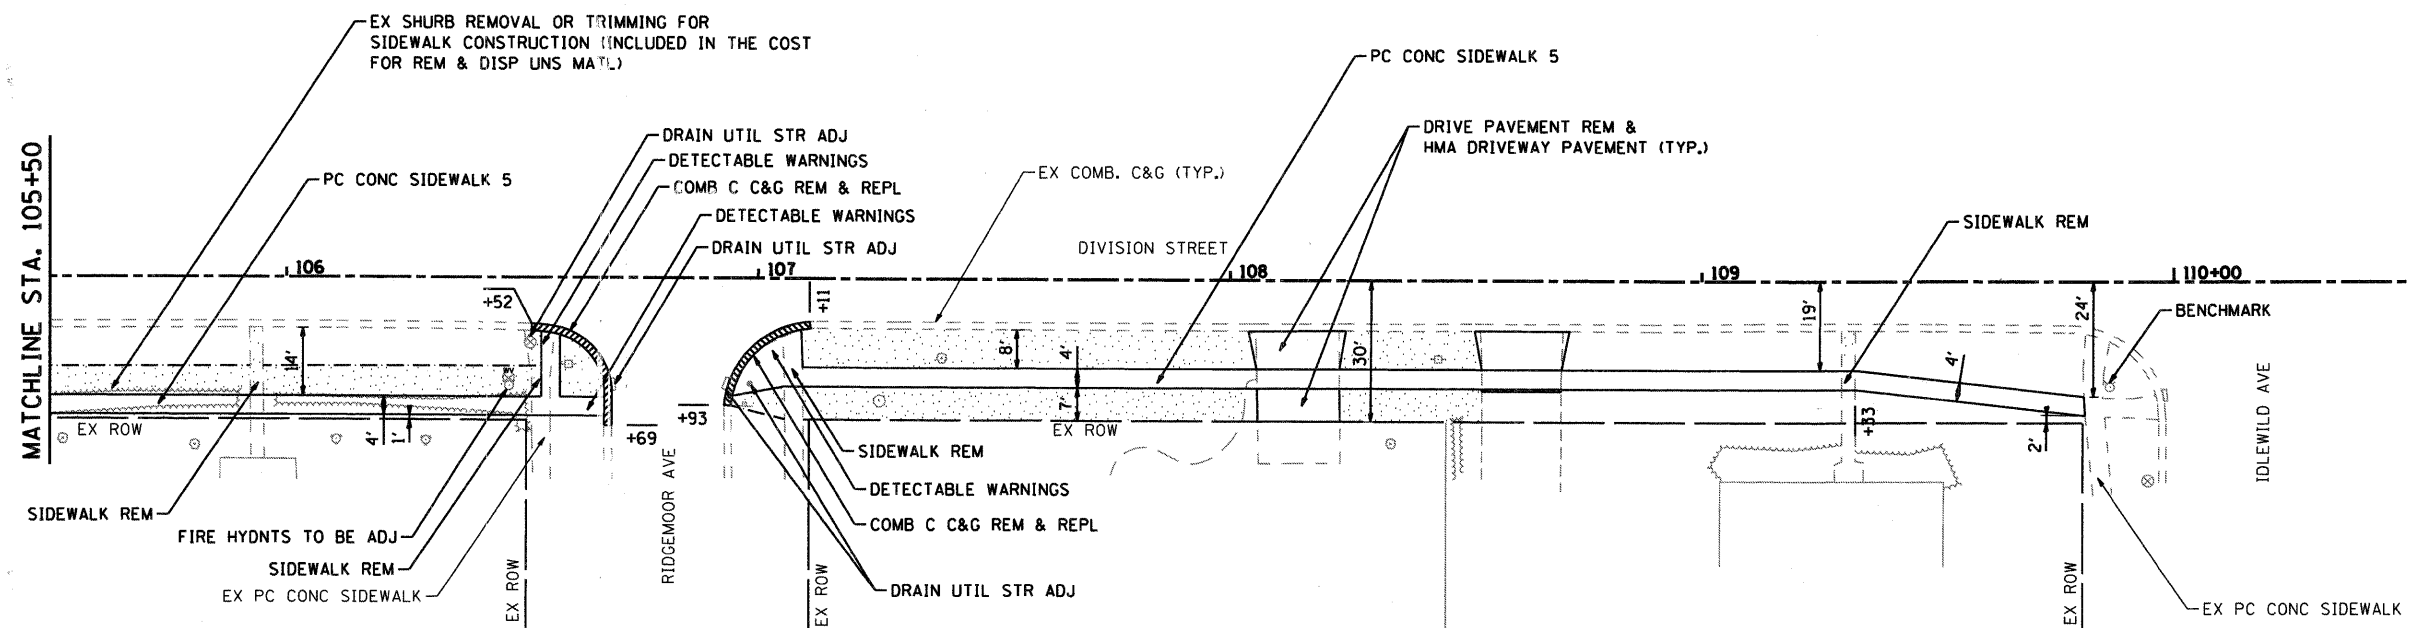

USER NAME = jstrzelka  
PLOT SCALE = 1:20  
PLOT DATE = 4/1/2009

DESIGNED - JJS  
DRAWN - JJS  
CHECKED - JLP  
DATE - 4/1/09

REVISED -  
REVISED -  
REVISED -  
REVISED -

**VILLAGE OF MUNDELEIN**

**PROPOSED SIDEWALK PLAN - DIVISION ST**

SCALE: 1:20 SHEET NO. 7 OF 10 SHEETS STA. NA TO STA. NA

F.A. RTE.	SECTION	COUNTY	TOTAL SHEETS	SHEET NO.
	08-00086-00-SW	LAKE	40	15
FED. ROAD DIST. NO. 1 ILLINOIS FED. AID PROJECT			CONTRACT NO. 63166	