



LEGEND

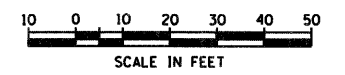

DENOTES AREA OF RESTORATION (TOPSOIL, 4" AND SEEDING, CLASS 2A) SEE SUMMARY OF QUANTITIES FOR PLANNED QUANTITY

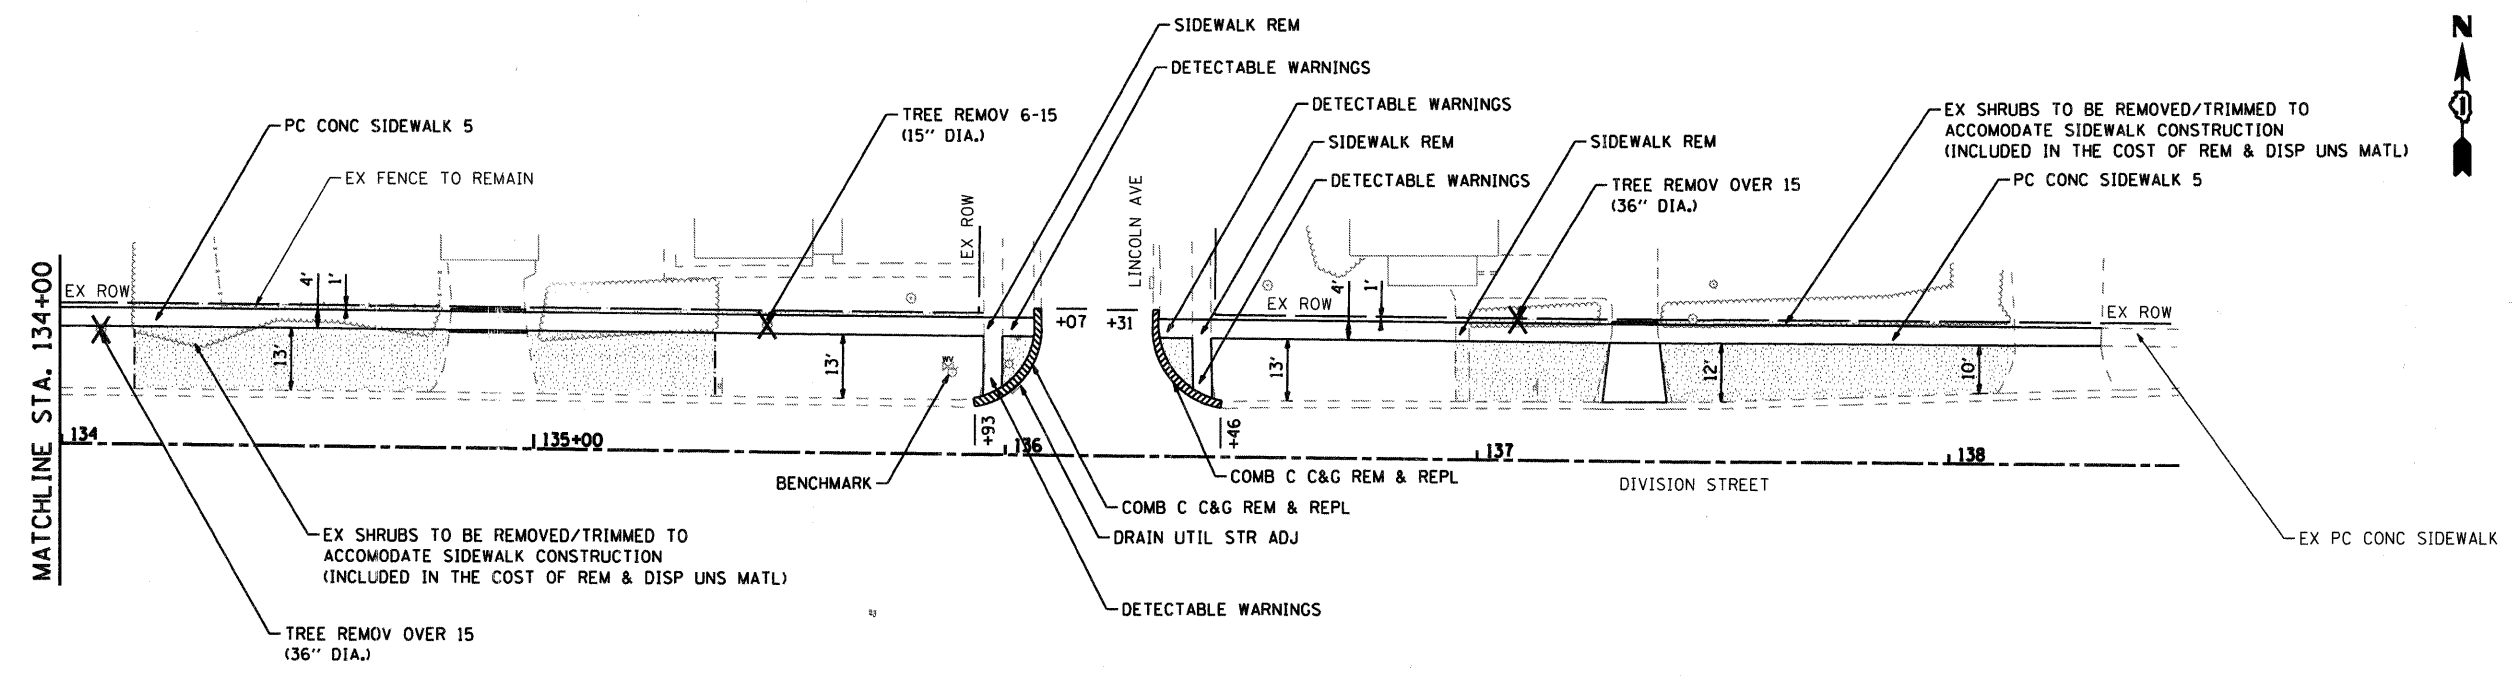

USER NAME = jstrzelko	DESIGNED - JJS	REVISED -
PLLOT SCALE = 1:20	DRAWN - JJS	REVISED -
PLLOT DATE = 4/1/2009	CHECKED - JLP	REVISED -
	DATE - 4/1/09	REVISED -

**VILLAGE OF MUNDELEIN**

**PROPOSED SIDEWALK PLAN - DIVISION ST**

F.A. RTE.	SECTION	COUNTY	TOTAL SHEETS	SHEET NO.
	08-00086-00-SW	LAKE	40	17
CONTRACT NO. 63166				
FED. ROAD DIST. NO. 1 [ILLINOIS] FED. AID PROJECT				