


FINAL SURVEY	SURVEYED	BY	DATE
NOTE BOOK	PLOTTED		
NO.	TEMPLATE		
	AREAS CHECKED		

ORIGINAL SURVEY	SURVEYED	BY	DATE
NOTE BOOK	PLOTTED		
NO.	TEMPLATE		
	AREAS CHECKED		

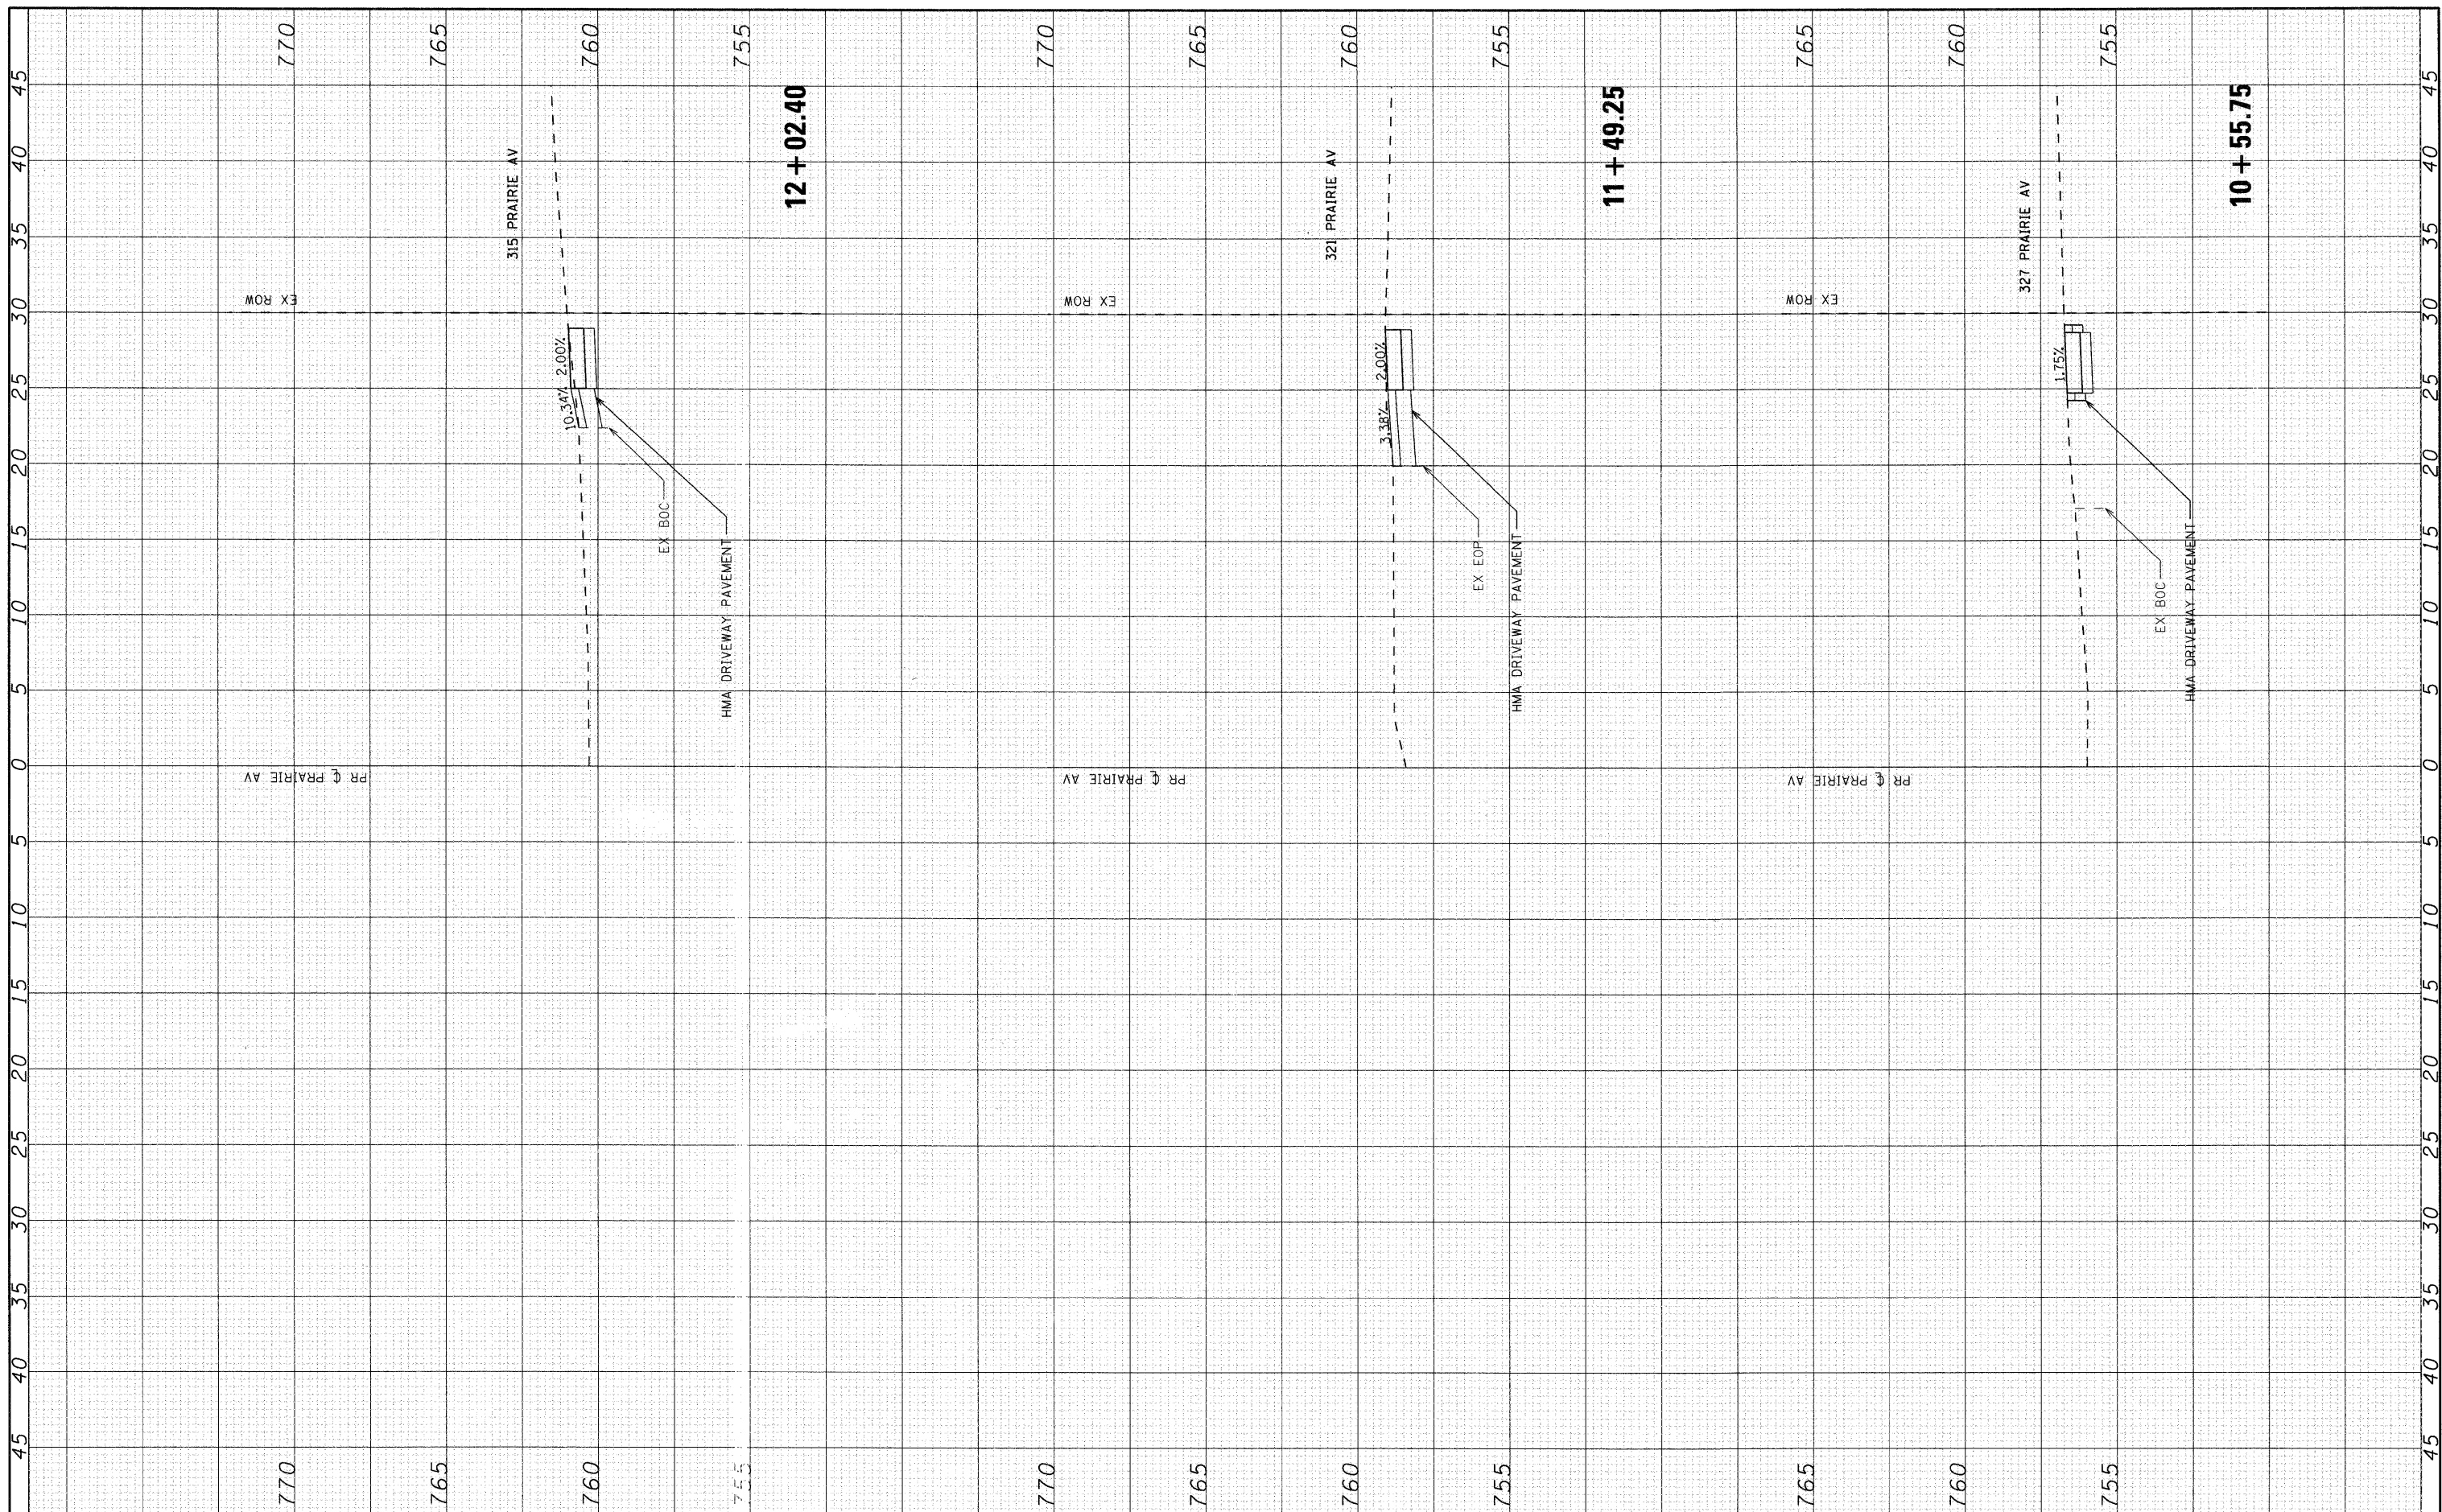

SEC Group, Inc.
 Engineering
 Surveying
 Planning
 Landscape Architecture
 Illinois • Texas • Georgia
 www.secgroupinc.com

USER NAME = jstrzelka	DESIGNED - JJS
PLOT SCALE = 10'H=5'V	DRAWN - JJS
PLOT DATE = 4/1/2009	CHECKED - JLP
	DATE - 4/1/09

REVISED -
REVISED -
REVISED -
REVISED -

VILLAGE OF MUNDELEIN

PROPOSED CROSS SECTIONS - PRAIRIE AVE			
SCALE: 10'H=5'V	SHEET NO. 1 OF 19 SHEETS	STA. 10+55.75	TO STA. 12+02.40

F.A. RTE.	SECTION	COUNTY	TOTAL SHEETS	SHEET NO.
	08-00086-00-SW	LAKE	40	19
CONTRACT NO. 63166			ILLINOIS FED. AID PROJECT	