


FINAL SURVEY	SURVEYED	BY	DATE
NOTE BOOK NO.	PLOTTED		
	TEMPLATE		
	AREAS CHECKED		
	AREAS CHECKED		

ORIGINAL SURVEY	SURVEYED	BY	DATE
NOTE BOOK NO.	PLOTTED		
	TEMPLATE		
	AREAS CHECKED		
	AREAS CHECKED		

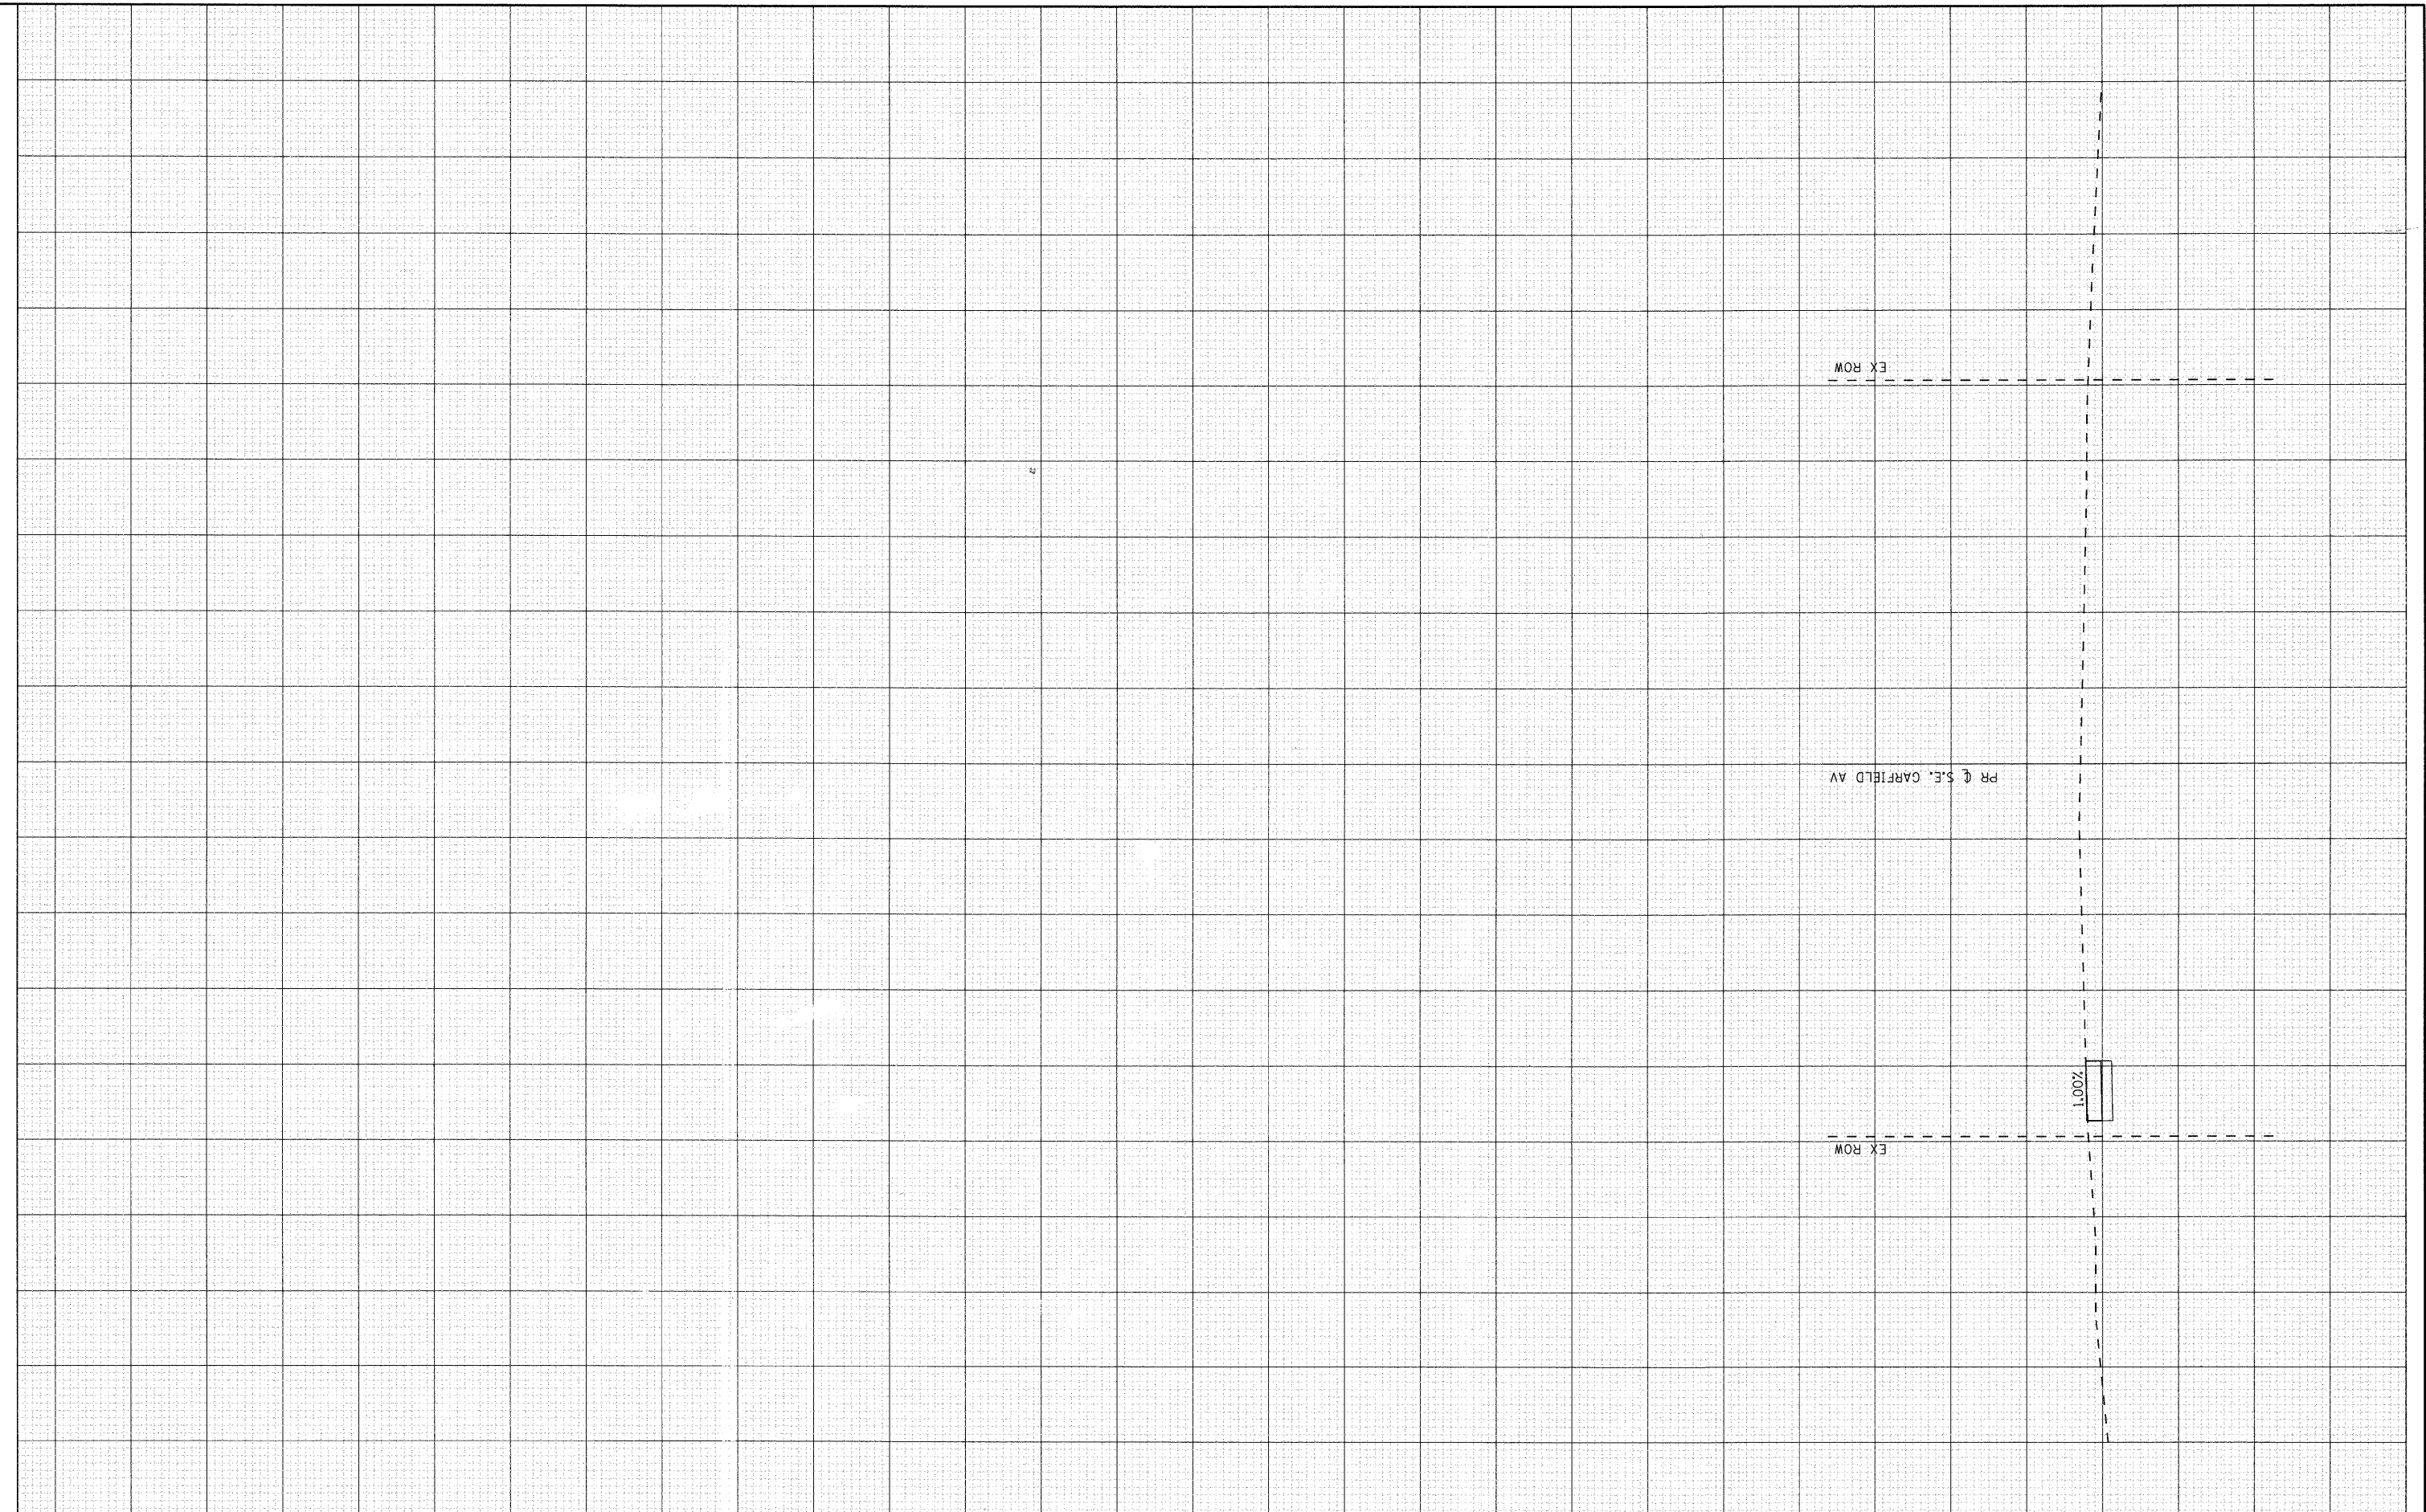

SEC Group, Inc.
 Illinois • Texas • Georgia
 www.secgroupinc.com

USER NAME = jstrzalko	DESIGNED - JJS	REVISOR -
PLOT SCALE = 10'H=5'V	DRAWN - JJS	REVISOR -
PLOT DATE = 4/1/2009	CHECKED - JLP	REVISOR -
	DATE - 4/1/09	REVISOR -

VILLAGE OF MUNDELEIN

PROPOSED CROSS SECTIONS - S.E. GARFIELD AVE

SCALE: 10'H=5'V SHEET NO. 3 OF 19 SHEETS STA. 32+00.00 TO STA. 32+00.00

F.A. RTE.	SECTION	COUNTY	TOTAL SHEETS	SHEET NO.
	08-00086-00-SW	LAKE	40	21
CONTRACT NO. 63166			ILLINOIS FED. AID PROJECT	