


FINAL SURVEY	SURVEYED	BY	DATE
NOTE BOOK NO.	PLOTTED		
	TEMPLATE		
	AREAS CHECKED		

ORIGINAL SURVEY	SURVEYED	BY	DATE
NOTE BOOK NO.	PLOTTED		
	TEMPLATE		
	AREAS CHECKED		

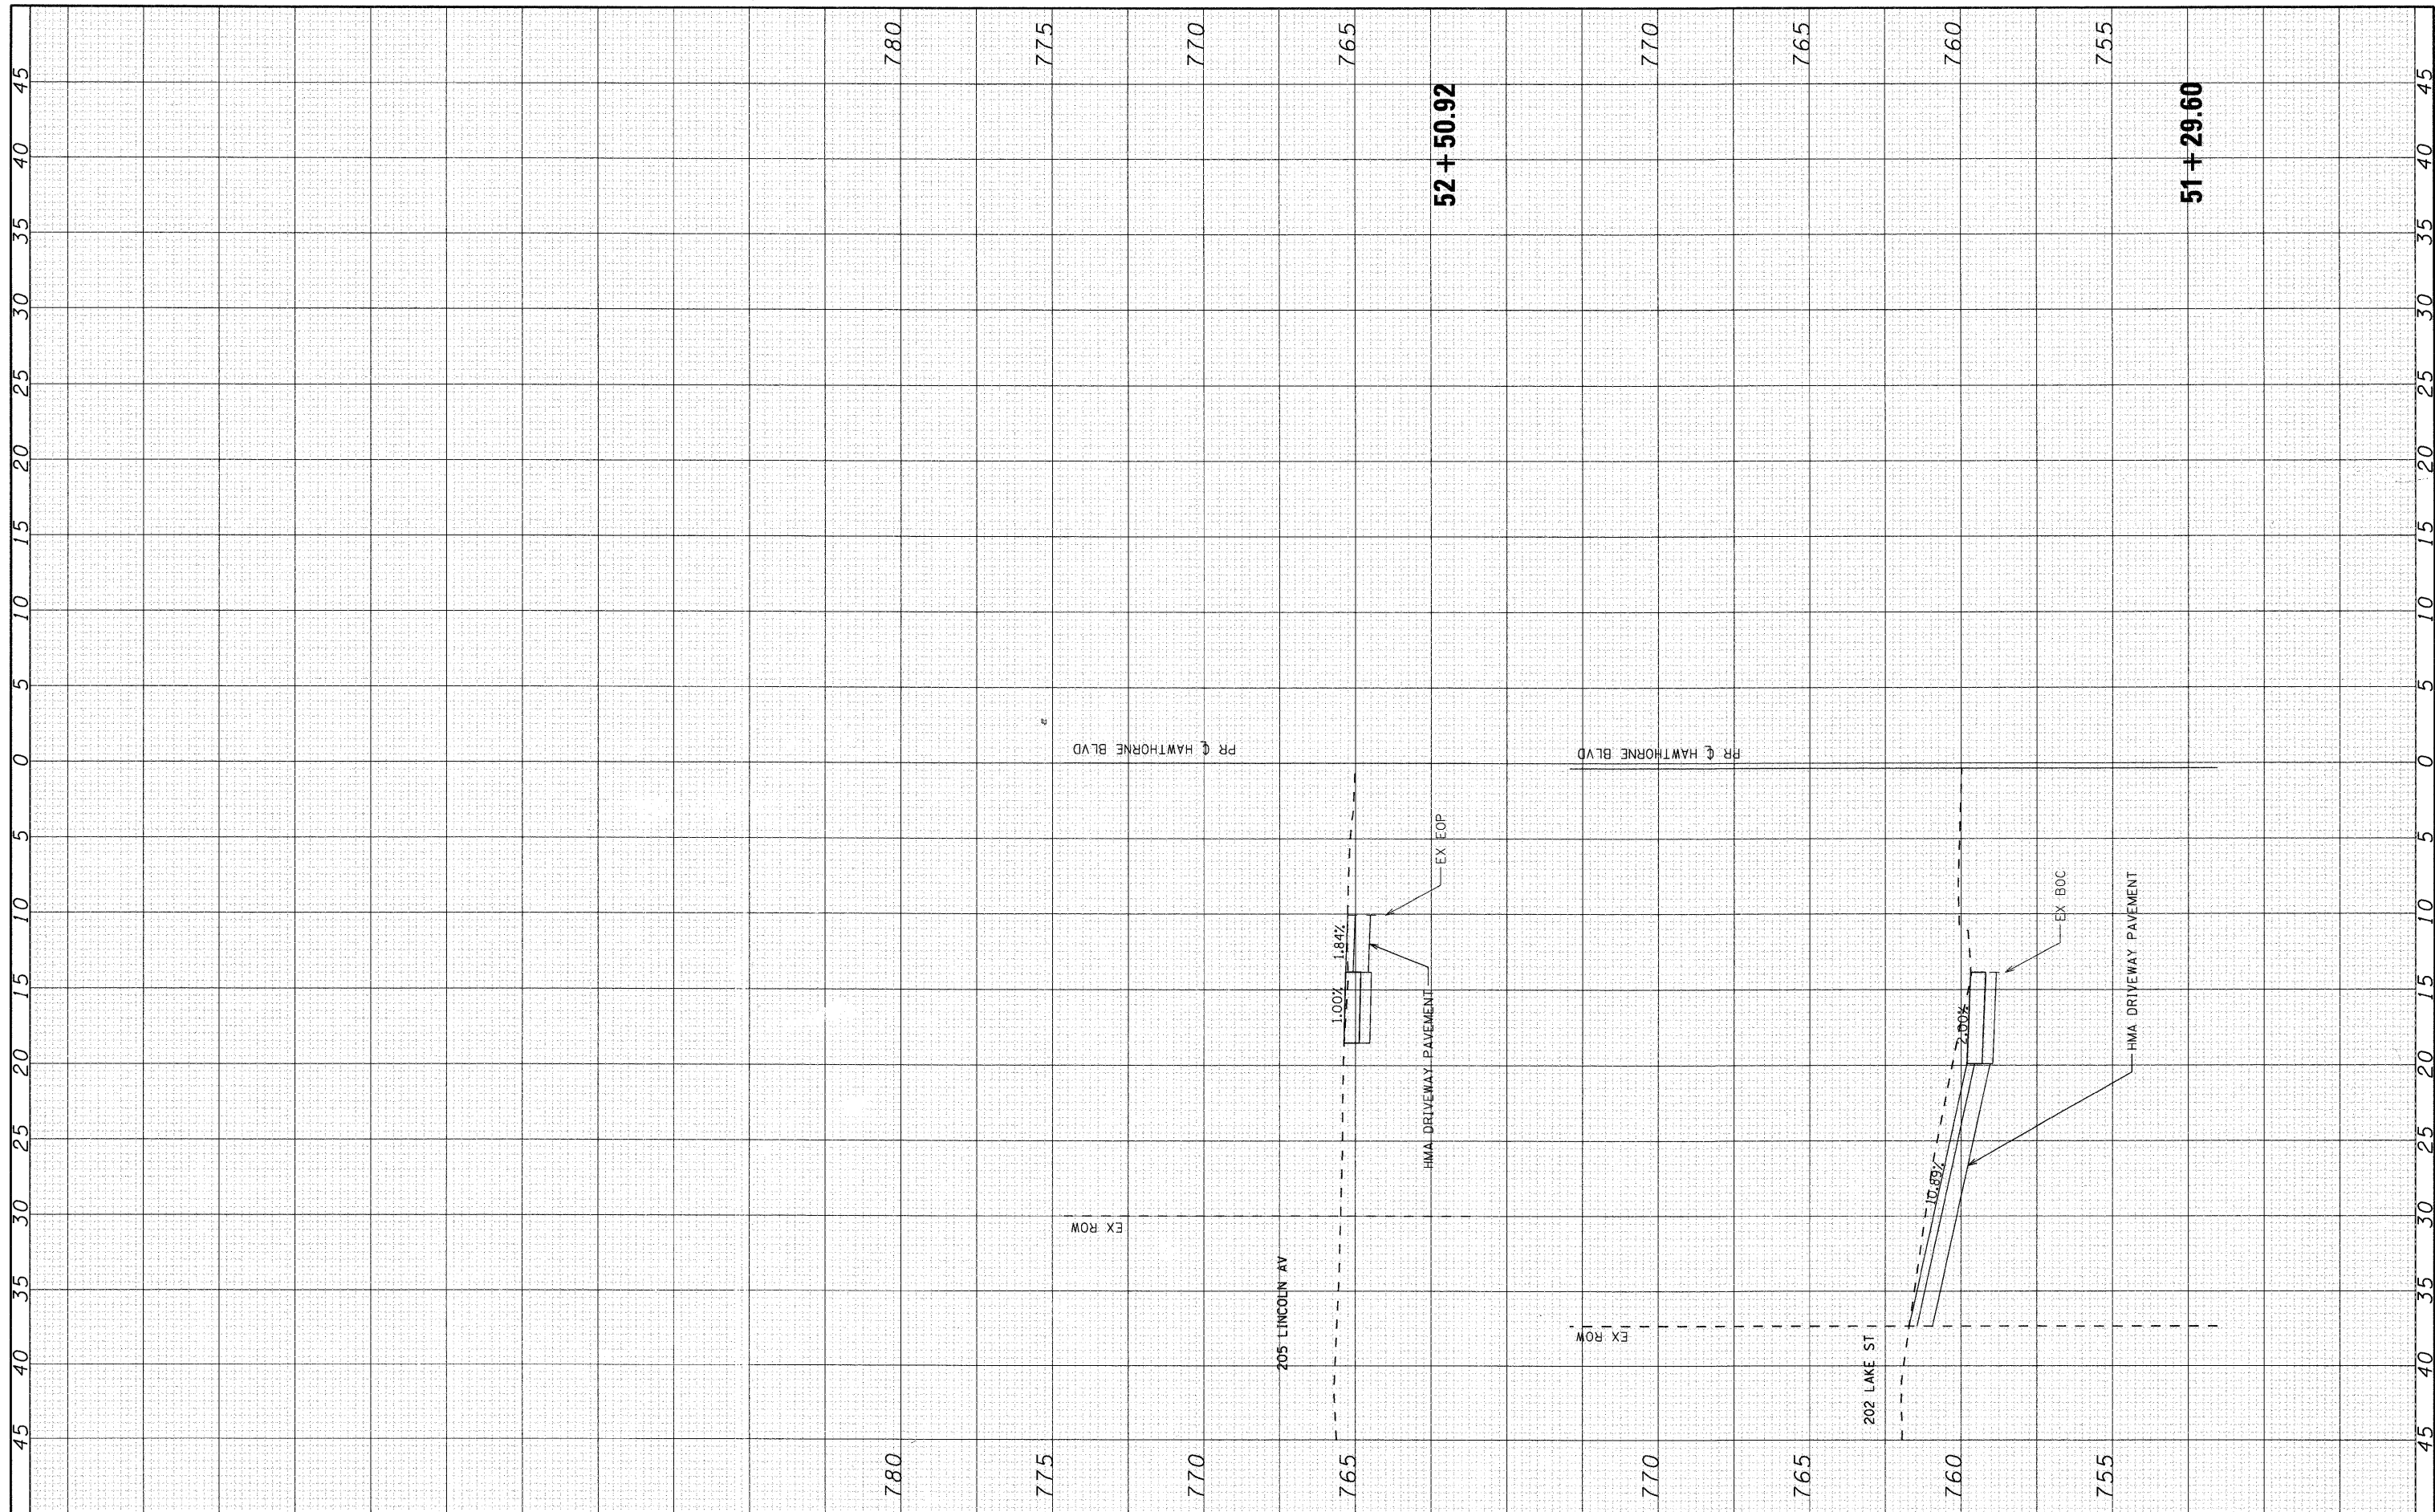

SEC Group, Inc.
 Engineering
 Surveying
 Planning
 Landscape Architecture
 Illinois • Texas • Georgia
 www.secgroupinc.com

USER NAME = jstrzelko
 PLOT SCALE = 10'H=5'V
 PLOT DATE = 4/1/2009

DESIGNED - JJS
 DRAWN - JJS
 CHECKED - JLP
 DATE - 4/1/09

REVISED -
 REVISED -
 REVISED -
 REVISED -

VILLAGE OF MUNDELEIN

PROPOSED CROSS SECTIONS - HAWTHORNE BLVD
 SCALE: 10'H=5'V SHEET NO. 4 OF 19 SHEETS STA. 51+29.60 TO STA. 52+50.92

F.A. RTE.	SECTION	COUNTY	TOTAL SHEETS	SHEET NO.
	08-00086-00-SW	LAKE	40	22
			CONTRACT NO.	63166
ILLINOIS FED. AID PROJECT				