


FINAL SURVEY	SURVEYED	BY	DATE
SURVEY BOOK	PLOTTED		
NOTE BOOK	TEMPLATE		
NO.	AREAS CHECKED		
	AREAS CHECKED		

ORIGINAL SURVEY	SURVEYED	BY	DATE
SURVEY BOOK	PLOTTED		
NOTE BOOK	TEMPLATE		
NO.	AREAS CHECKED		
	AREAS CHECKED		

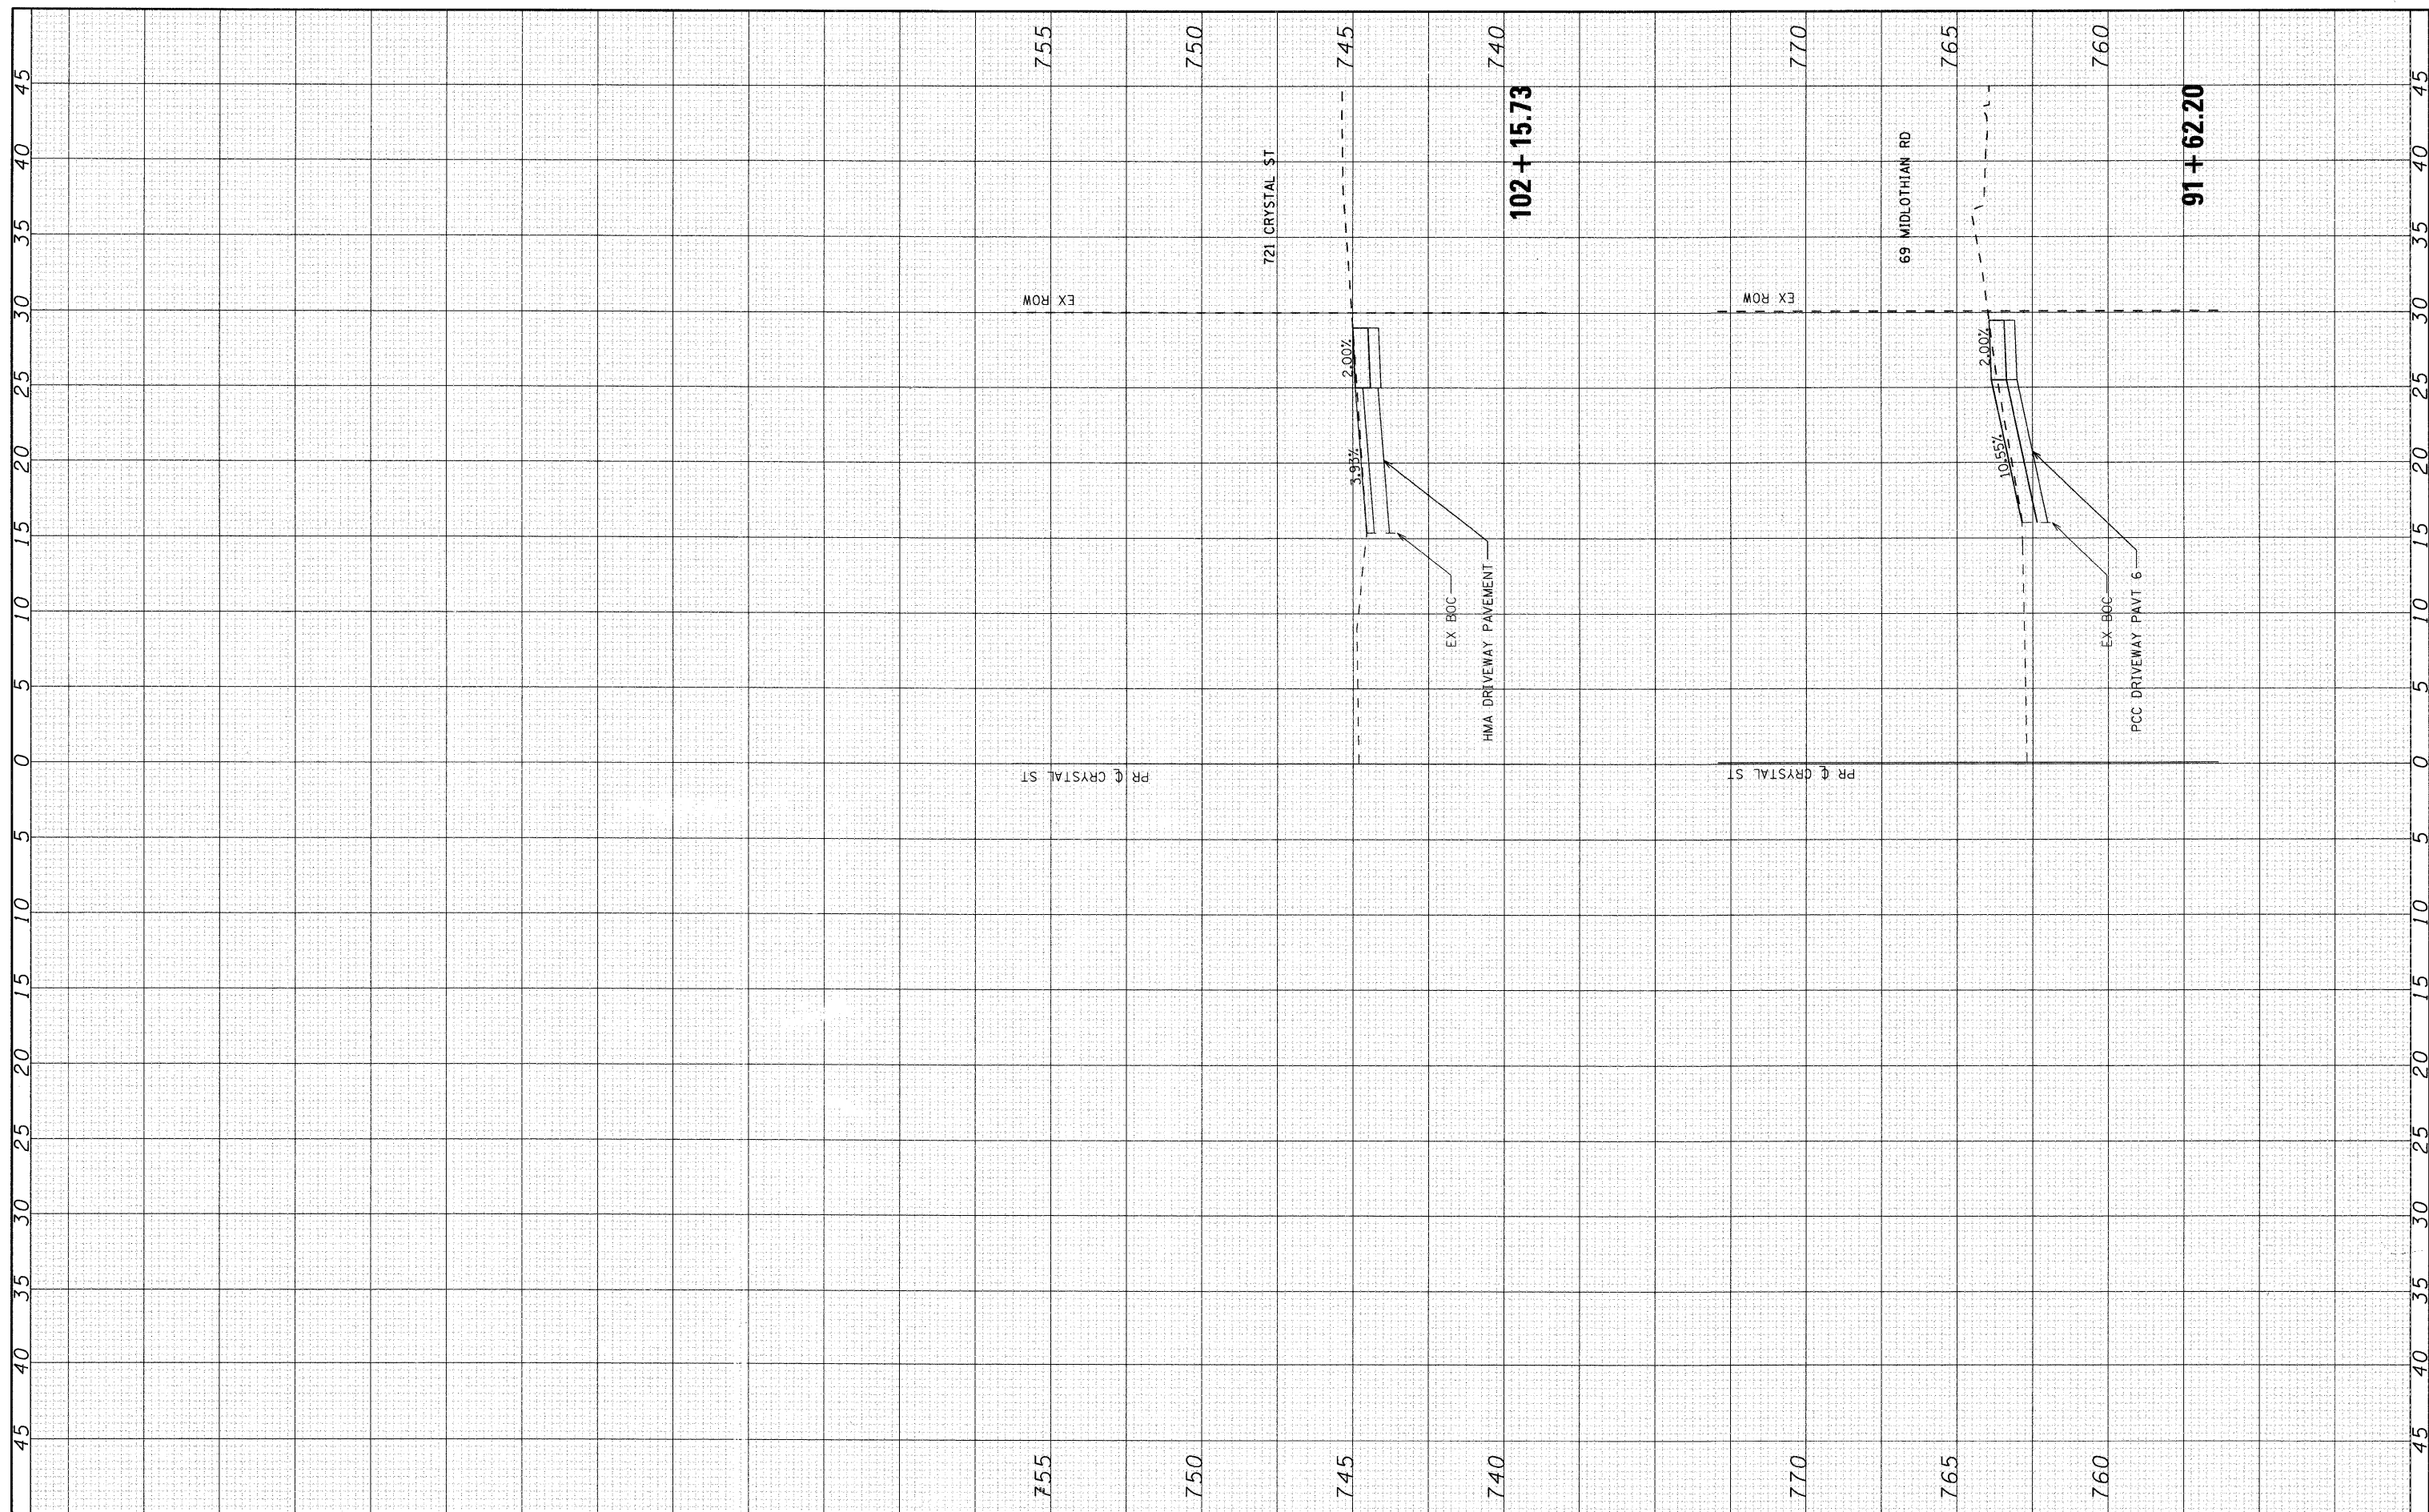

USER NAME = jstrzelko	DESIGNED - JJS	REVISED -
PLOT SCALE = 10'H=5'V	DRAWN - JJS	REVISED -
PLOT DATE = 4/1/2009	CHECKED - JLP	REVISED -
	DATE - 4/1/09	REVISED -

**VILLAGE OF MUNDELEIN**

**PROPOSED CROSS SECTIONS - CRYSTAL ST**

SCALE: 10'H=5'V    SHEET NO. 7 OF 19 SHEETS    STA. 91+62.20 TO STA. 102+15.73

F.A. RTE.	SECTION	COUNTY	TOTAL SHEETS	SHEET NO.
	08-00086-00-SW	LAKE	40	25
			CONTRACT NO. 63166	
ILLINOIS FED. AID PROJECT				