


FINAL SURVEY	SURVEYED	BY	DATE
NOTE BOOK	PLOTTED		
NO.	TEMPLATE		
	AREAS CHECKED		

ORIGINAL SURVEY	SURVEYED	BY	DATE
NOTE BOOK	PLOTTED		
NO.	TEMPLATE		
	AREAS CHECKED		

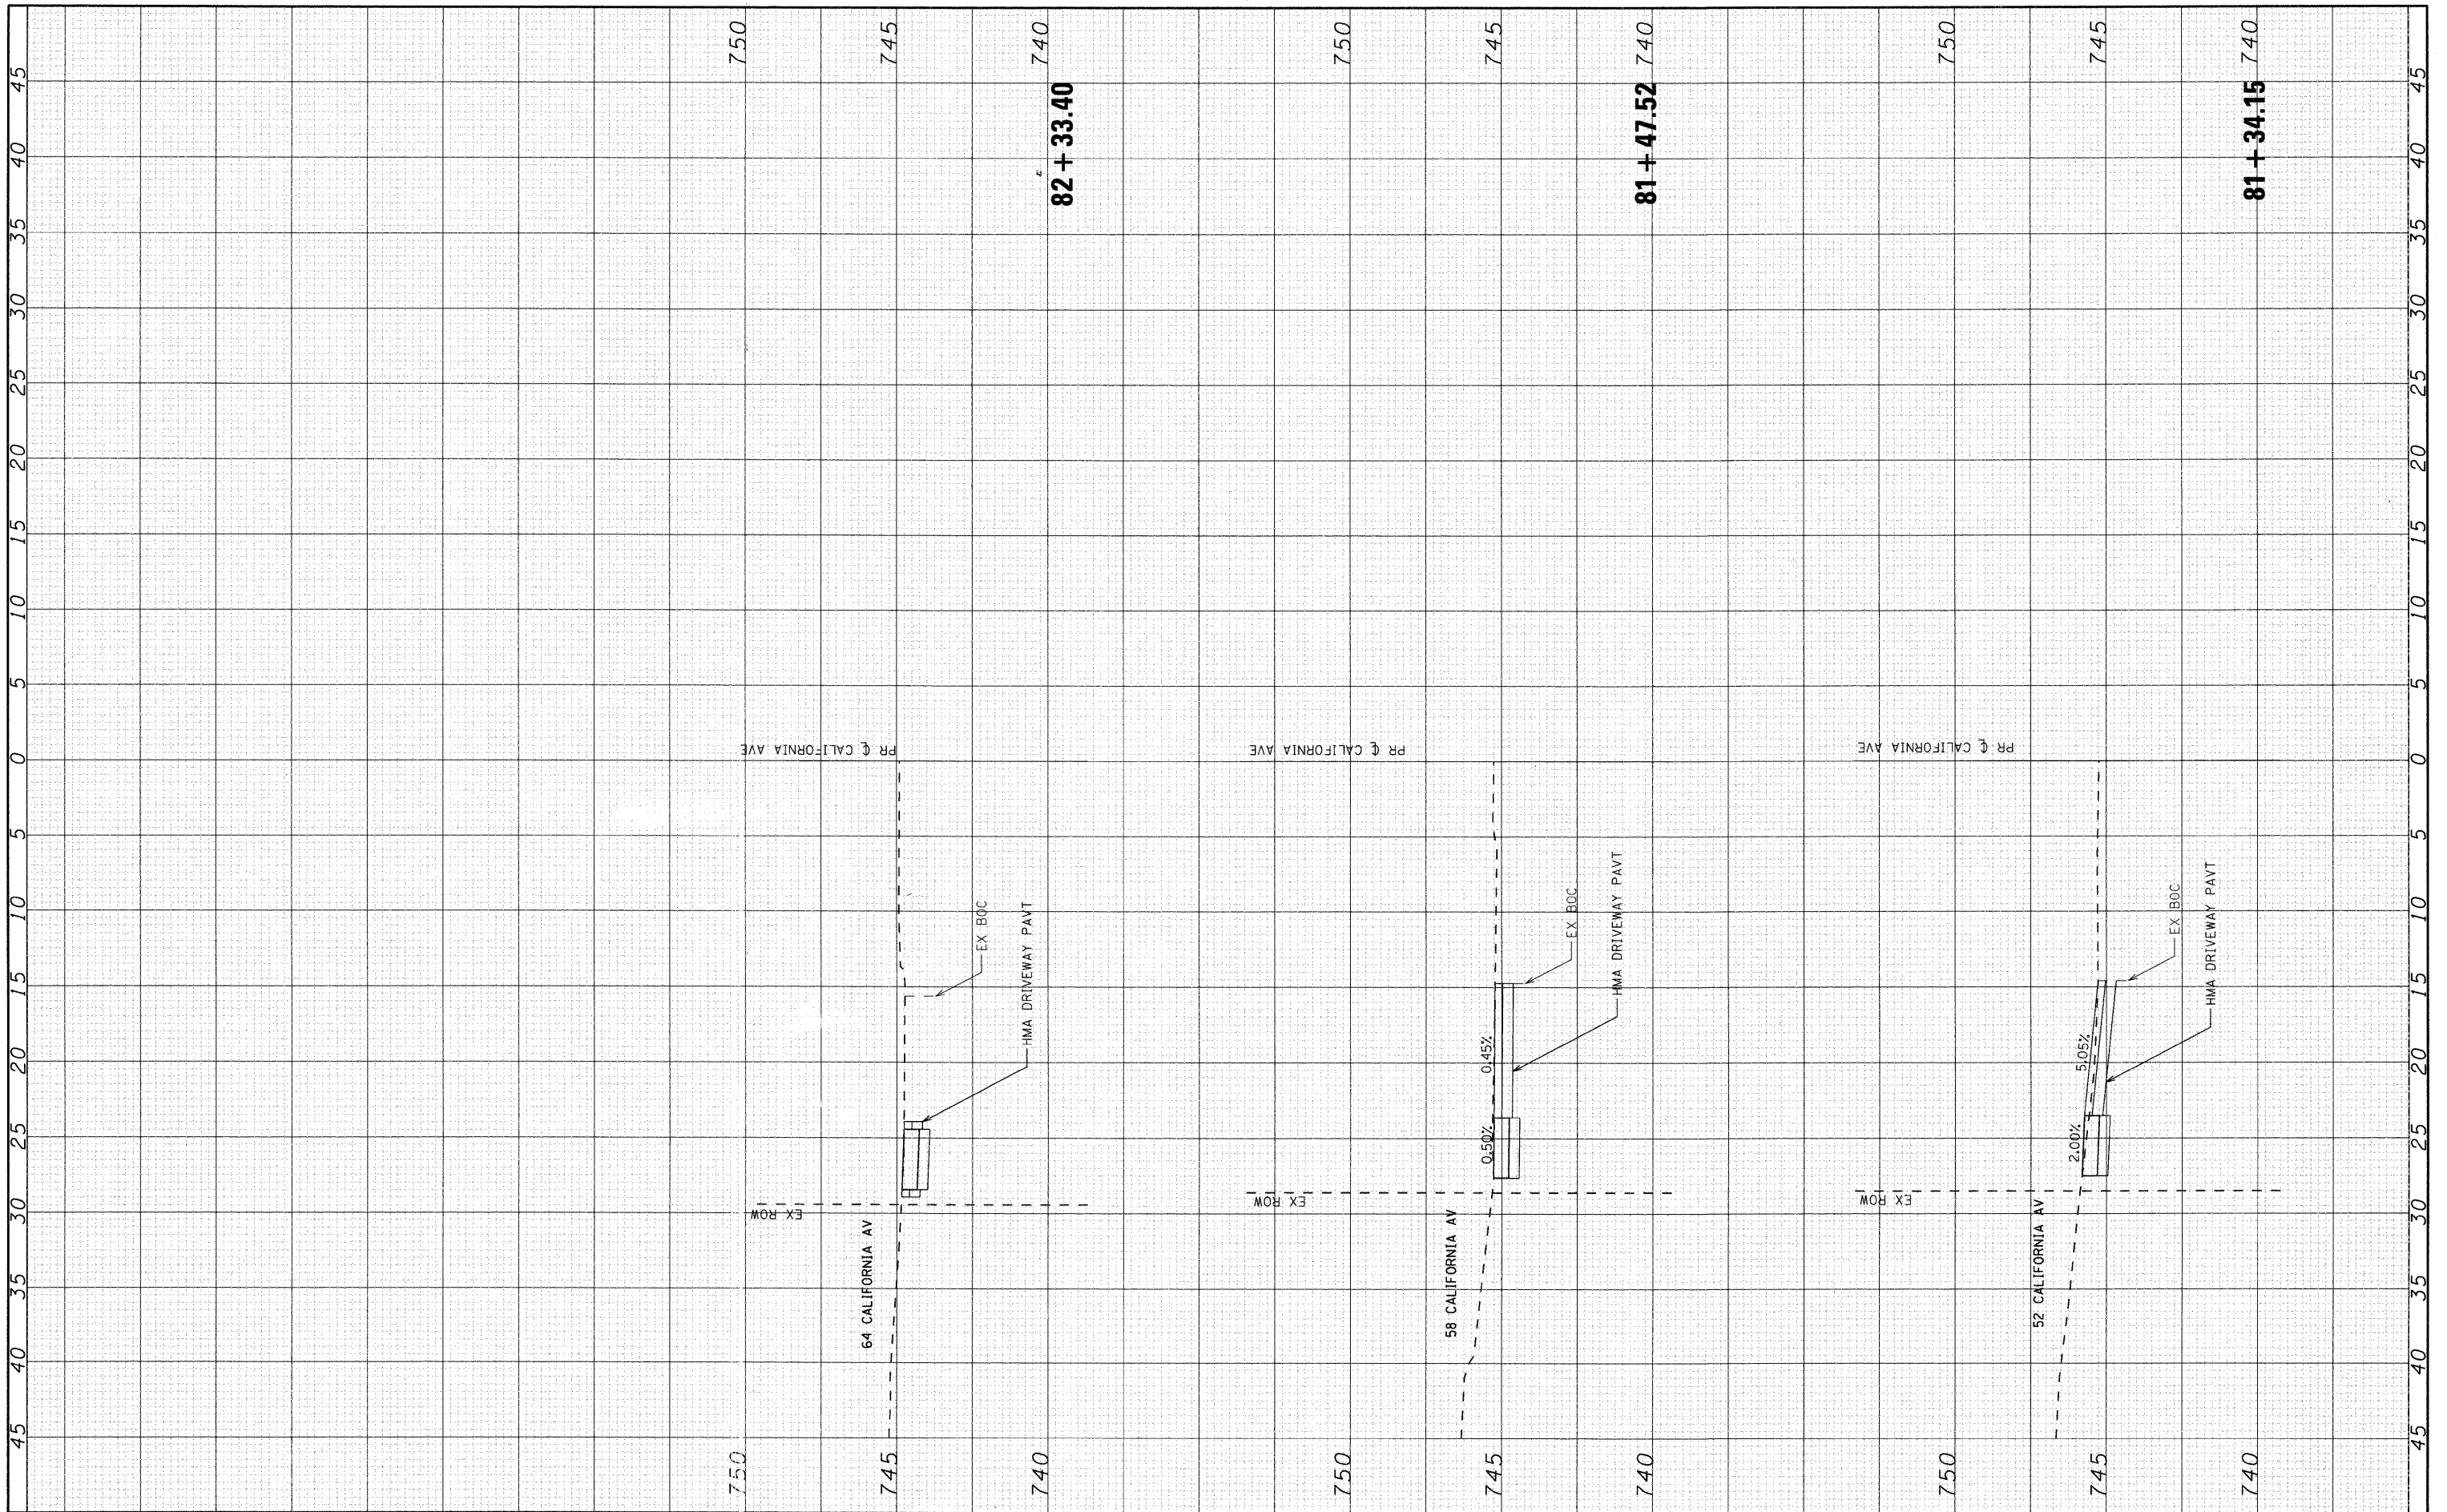

SEC Group, Inc.
 Illinois Professional Design Firm # 124-00128
 Engineering
 Surveying
 Planning
 Landscape Architecture
 Illinois • Texas • Georgia
 www.secgroupinc.com

USER NAME = jstrzelke	DESIGNED - JJS	REVIS	-
PLOT SCALE = 10'H/5'V	DRAWN - JJS	REVIS	-
PLOT DATE = 4/1/2009	CHECKED - JLP	REVIS	-
	DATE - 4/1/09	REVIS	-

REVIS	-
REVIS	-
REVIS	-
REVIS	-

VILLAGE OF MUNDELEIN

PROPOSED CROSS SECTIONS - CALIFORNIA AVE
 SCALE: 10'H/5'V | SHEET NO. 9 OF 19 SHEETS | STA. 81+34.15 TO STA. 82+33.40

F.A. RTE.	SECTION	COUNTY	TOTAL SHEETS	SHEET NO.
	08-00086-00-SW	LAKE	40	27
CONTRACT NO. 63166			ILLINOIS FED. AID PROJECT	