


FINAL SURVEY	SURVEYED	DATE
NOTE BOOK	PLOTTED	BY
NO.	TEMPLATE	
	AREAS	
	CHECKED	

ORIGINAL SURVEY	SURVEYED	DATE
NOTE BOOK	PLOTTED	BY
NO.	TEMPLATE	
	AREAS	
	CHECKED	

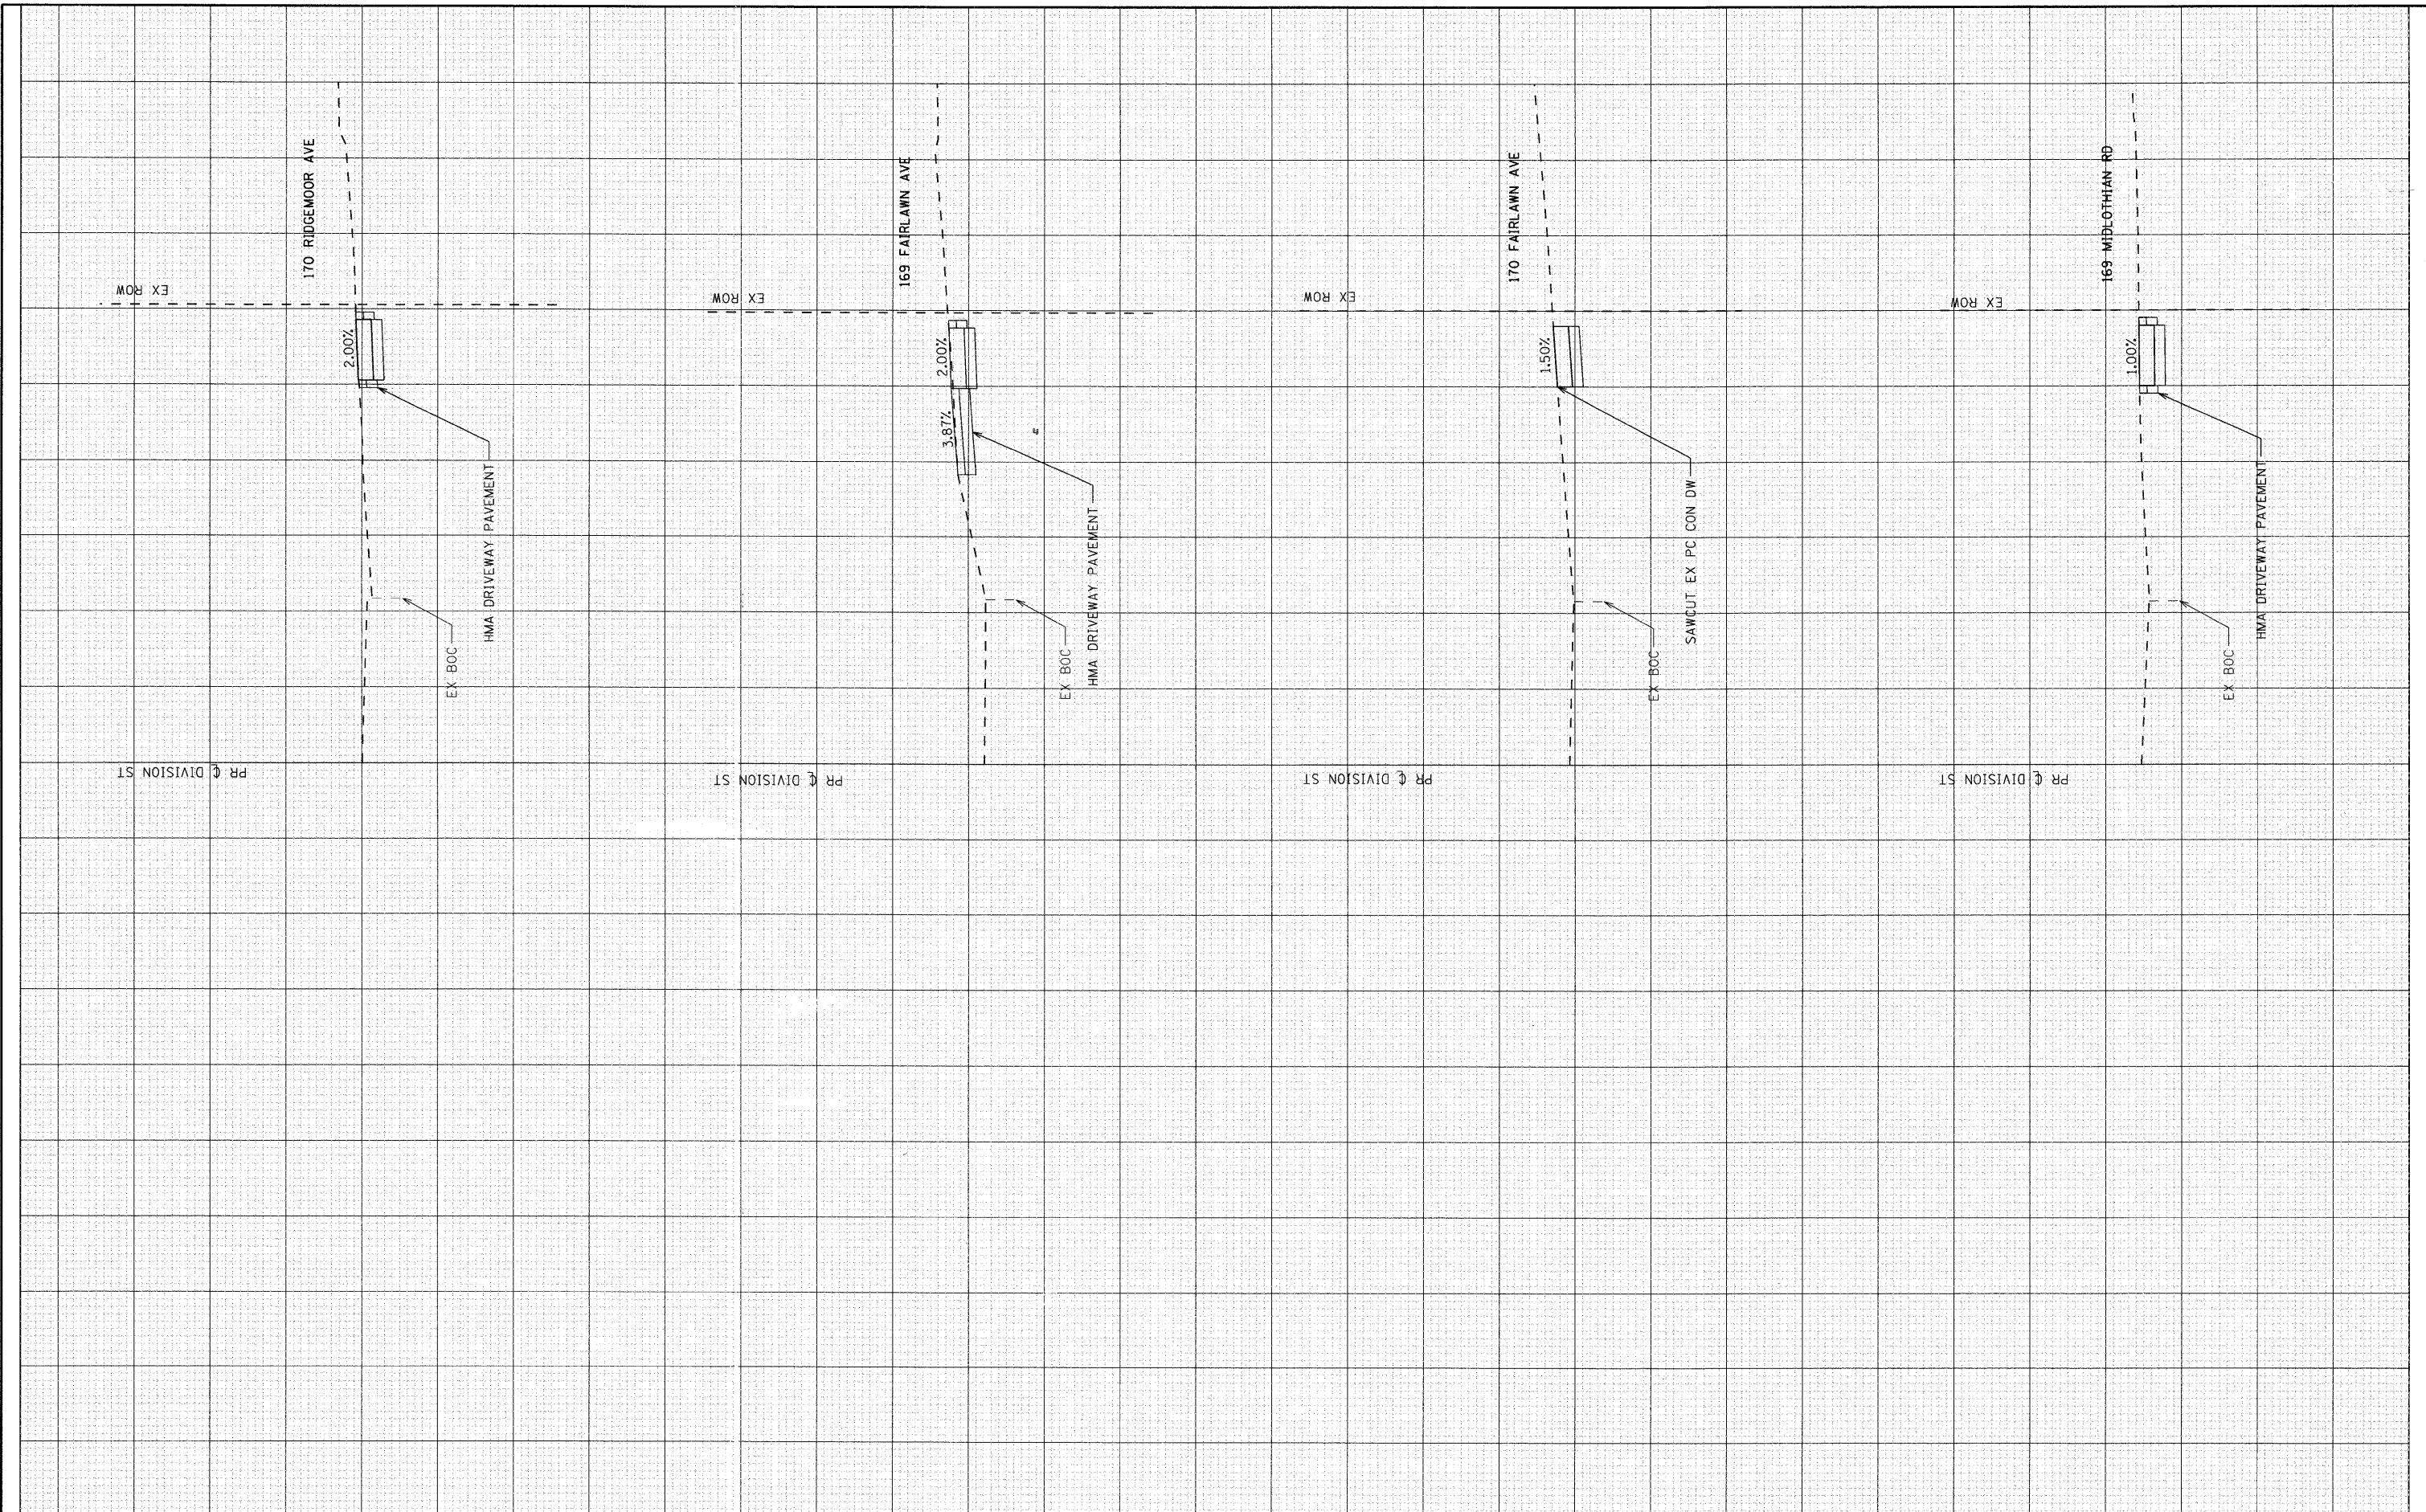

**SEC Group, Inc.**  
 Engineering  
 Surveying  
 Planning  
 Landscape Architecture  
 Illinois • Texas • Georgia  
 www.secgroupinc.com

USER NAME = jstrzelka	DESIGNED - JJS	REVISED -
PLOT SCALE = 10'H=5'V	DRAWN - JJS	REVISED -
PLOT DATE = 4/1/2009	CHECKED - JLP	REVISED -
	DATE - 4/1/09	REVISED -

**VILLAGE OF MUNDELEIN**

**PROPOSED CROSS SECTIONS - DIVISION ST**

SCALE: 10'H=5'V | SHEET NO. 10 OF 19 SHEETS | STA. 100+90.84 TO STA. 105+30.69

F.A. RTE.	SECTION	COUNTY	TOTAL SHEETS	SHEET NO.
	08-00086-00-SW	LAKE	40	28
			CONTRACT NO. 63166	
ILLINOIS FED. AID PROJECT				