


FINISH	SURVEYED	BY	DATE
SURVEY	PLOTTED		
NOTE BOOK	TEMPLATE		
NO.	AREAS CHECKED		

ORIGINAL	SURVEYED	BY	DATE
SURVEY	PLOTTED		
NOTE BOOK	TEMPLATE		
NO.	AREAS CHECKED		

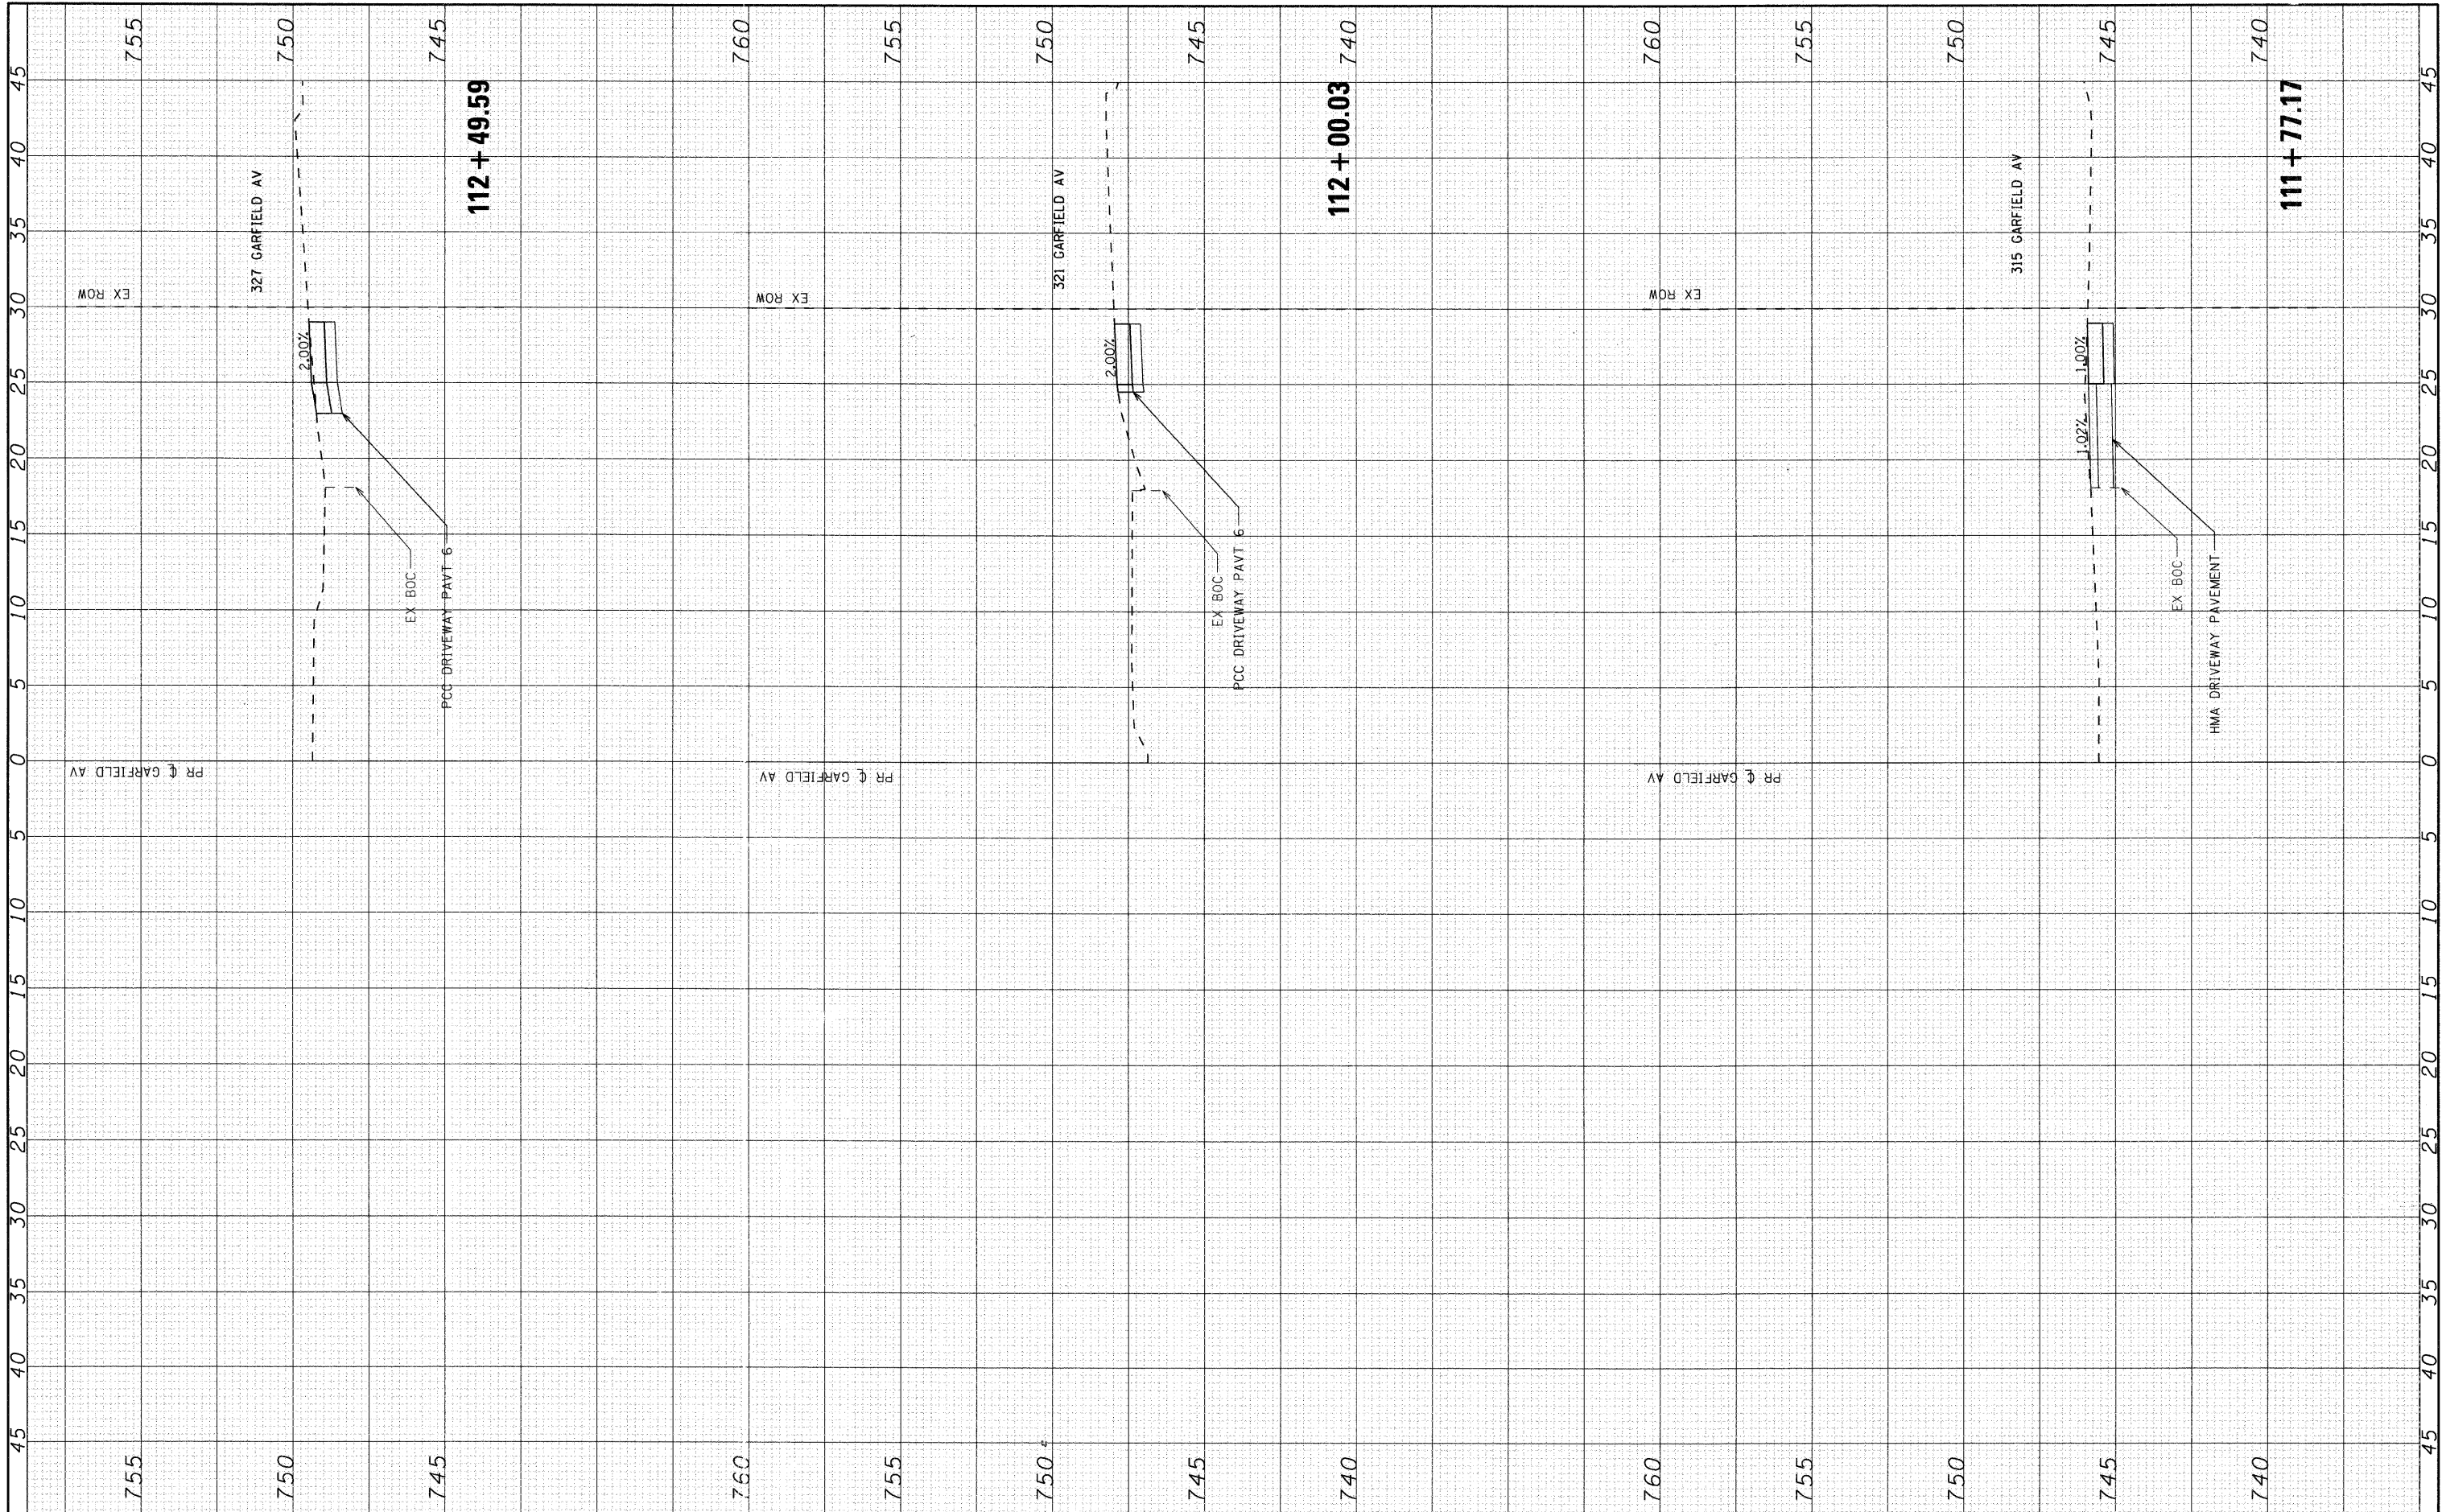

<p>SEC Group, Inc. Engineering Surveying Planning Landscape Architecture Illinois • Texas • Georgia www.secgroupinc.com</p>	USER NAME = jstrzelka	DESIGNED - JJS	REVISED -	VILLAGE OF MUNDELEIN	PROPOSED CROSS SECTIONS - GARFIELD AVE			F.A. RTE.	SECTION	COUNTY	TOTAL SHEETS	SHEET NO.
	PLOT SCALE = 10'H:5'V	DRAWN - JJS	REVISED -		08-00086-00-SW	LAKE	40	32				
	PLOT DATE = 4/1/2009	CHECKED - JLP	REVISED -		SCALE: 10'H:5'V SHEET NO. 14 OF 19 SHEETS STA. 111+77.17 TO STA. 112+49.59			CONTRACT NO. 63166				
		DATE - 4/1/09	REVISED -		ILLINOIS FED. AID PROJECT							