


FINISH SURVEY	SURVEYED	BY	DATE
SURVEY	PLOTTED		
NOTE BOOK	TEMPLATE		
NO.	AREAS CHECKED		

ORIGINAL SURVEY	SURVEYED	BY	DATE
SURVEY	PLOTTED		
NOTE BOOK	TEMPLATE		
NO.	AREAS CHECKED		

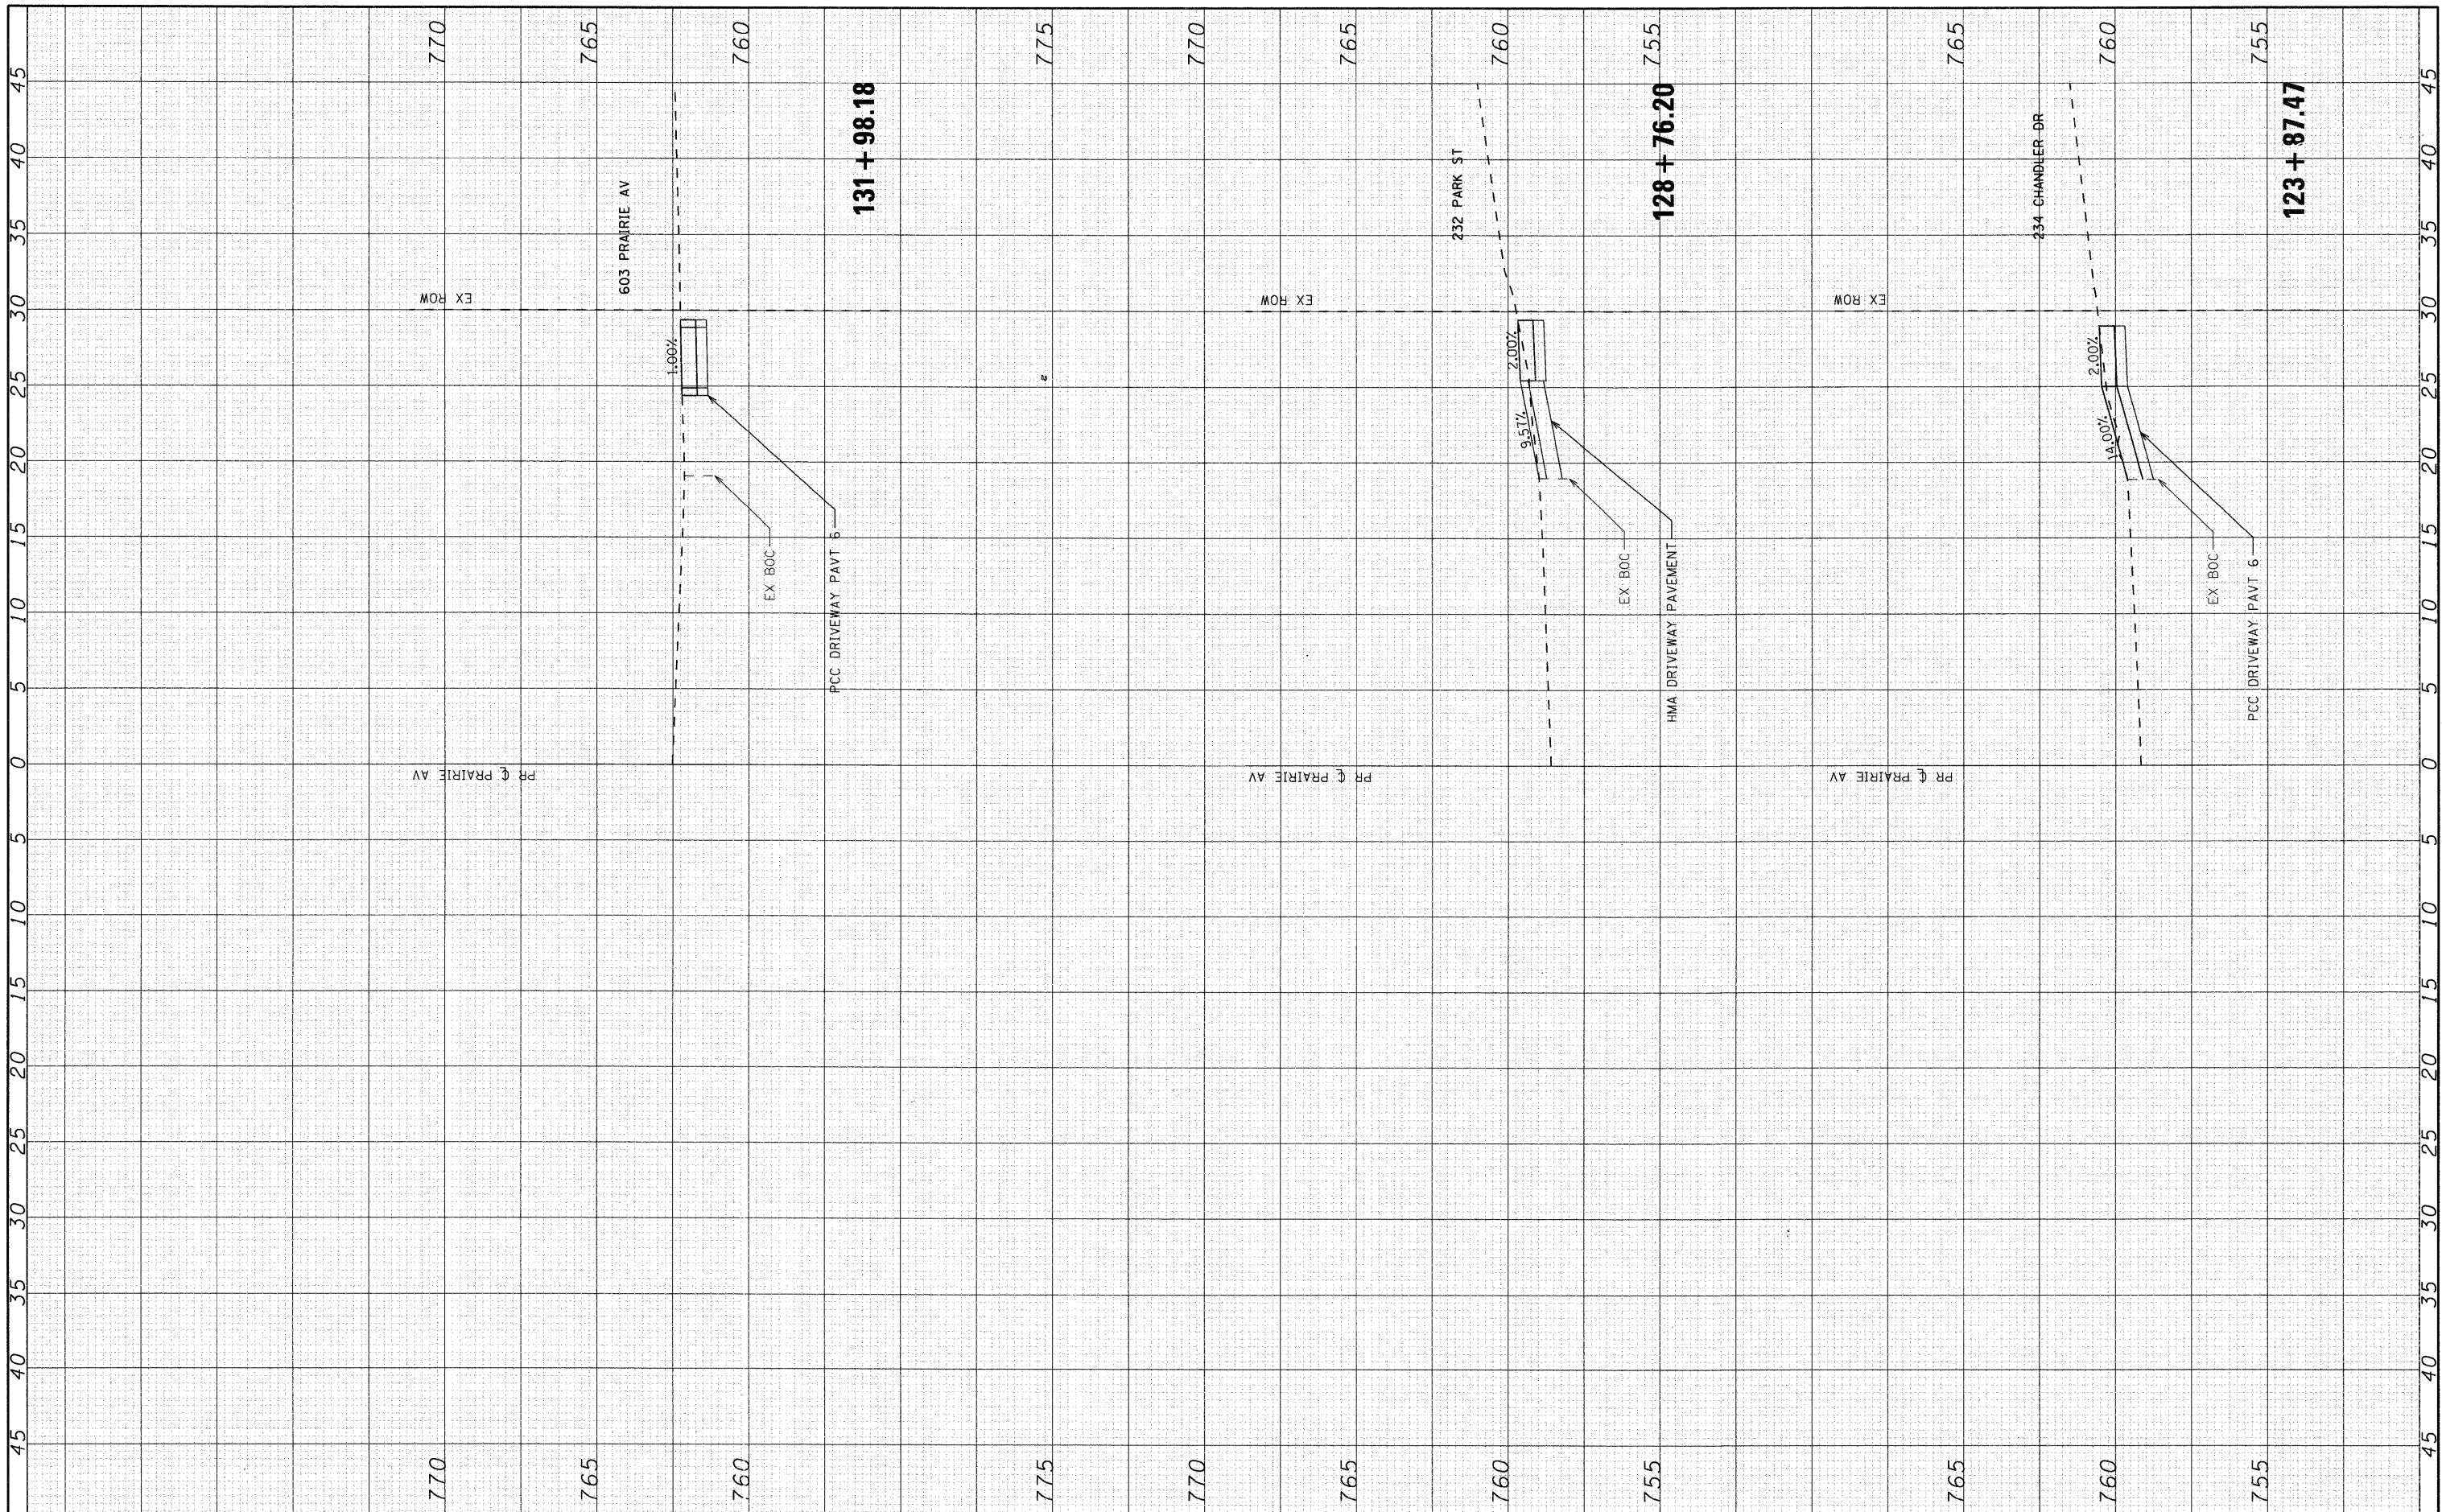

SEC Group, Inc.
 Professional Engineering
 Surveying
 Planning
 Landscape Architecture
 Illinois • Texas • Georgia
 www.secgroupinc.com

USER NAME = jstrzolka	DESIGNED - JJS	REVISED -
PLOT SCALE = 10'H=5'V	DRAWN - JJS	REVISED -
PLOT DATE = 4/1/2009	CHECKED - JLP	REVISED -
	DATE - 4/1/09	REVISED -

VILLAGE OF MUNDELEIN

PROPOSED CROSS SECTIONS - PRAIRIE AVE

SCALE: 10'H=5'V SHEET NO. 17 OF 19 SHEETS STA. 123+87.47 TO STA. 131+98.18

F.A. RTE.	SECTION	COUNTY	TOTAL SHEETS	SHEET NO.
	08-00086-00-SW	LAKE	40	35
CONTRACT NO. 63166			ILLINOIS FED. AID PROJECT	