


FINL	SURVEYED	BY	DATE
SHEET	PLOTTED		
NOTE BOOK	TEMPLATE		
NO.	AREAS CHECKED		

ORIGINAL	SURVEYED	BY	DATE
SHEET	PLOTTED		
NOTE BOOK	TEMPLATE		
NO.	AREAS CHECKED		

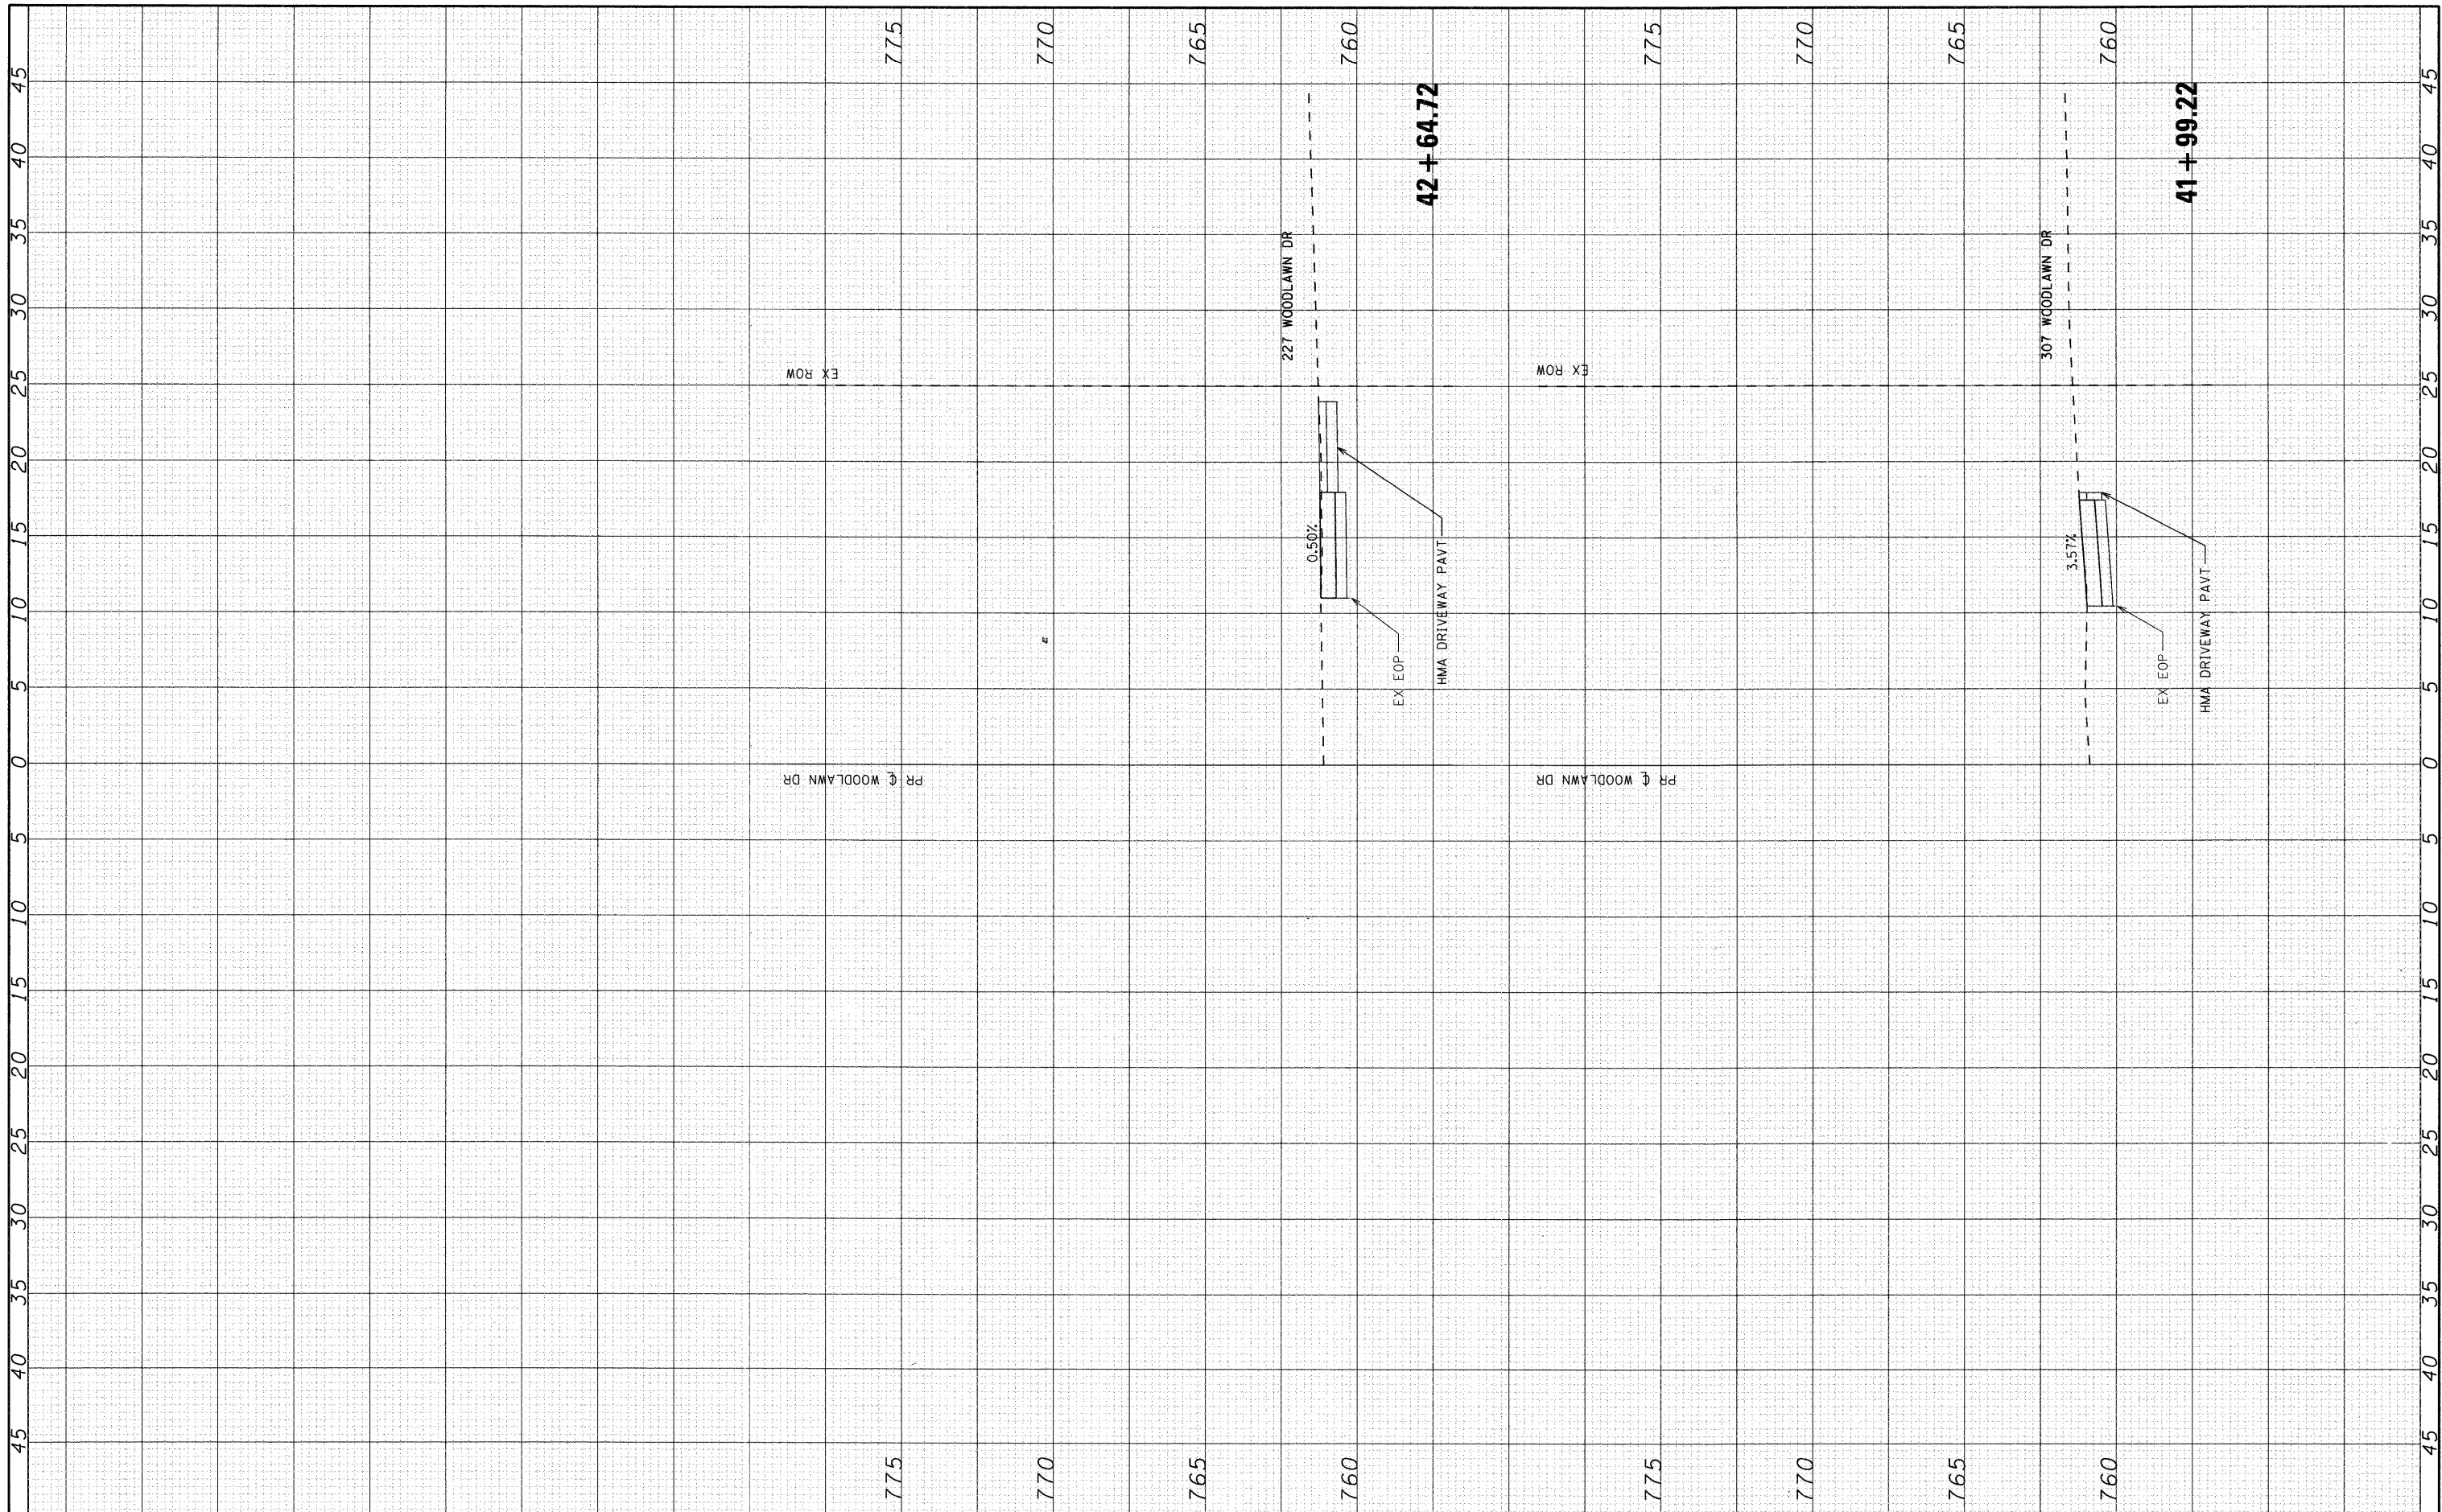

SEC Group, Inc.
 Illinois • Texas • Georgia
 www.secgroupinc.com

USER NAME = jstrzelko	DESIGNED - JJS	REVISED -
PLOT SCALE = 10'H=5'V	DRAWN - JJS	REVISED -
PLOT DATE = 4/1/2009	CHECKED - JLP	REVISED -
	DATE - 4/1/09	REVISED -

VILLAGE OF MUNDELEIN

PROPOSED CROSS SECTIONS - WOODLAWN DR

SCALE: 10'H=5'V SHEET NO. 18 OF 19 SHEETS STA. 41+99.22 TO STA. 42+64.72

F.A. RTE.	SECTION	COUNTY	TOTAL SHEETS	SHEET NO.
	08-00086-00-SW	LAKE	40	36
CONTRACT NO. 63166			ILLINOIS FED. AID PROJECT	