


FINAL SURVEY NO.	SURVEYED	BY	DATE
NOTE BOOK	PLOTTED		
AREAS CHECKED	TEMPLATE		
	AREAS CHECKED		

ORIGINAL SURVEY NO.	SURVEYED	BY	DATE
NOTE BOOK	PLOTTED		
AREAS CHECKED	TEMPLATE		
	AREAS CHECKED		

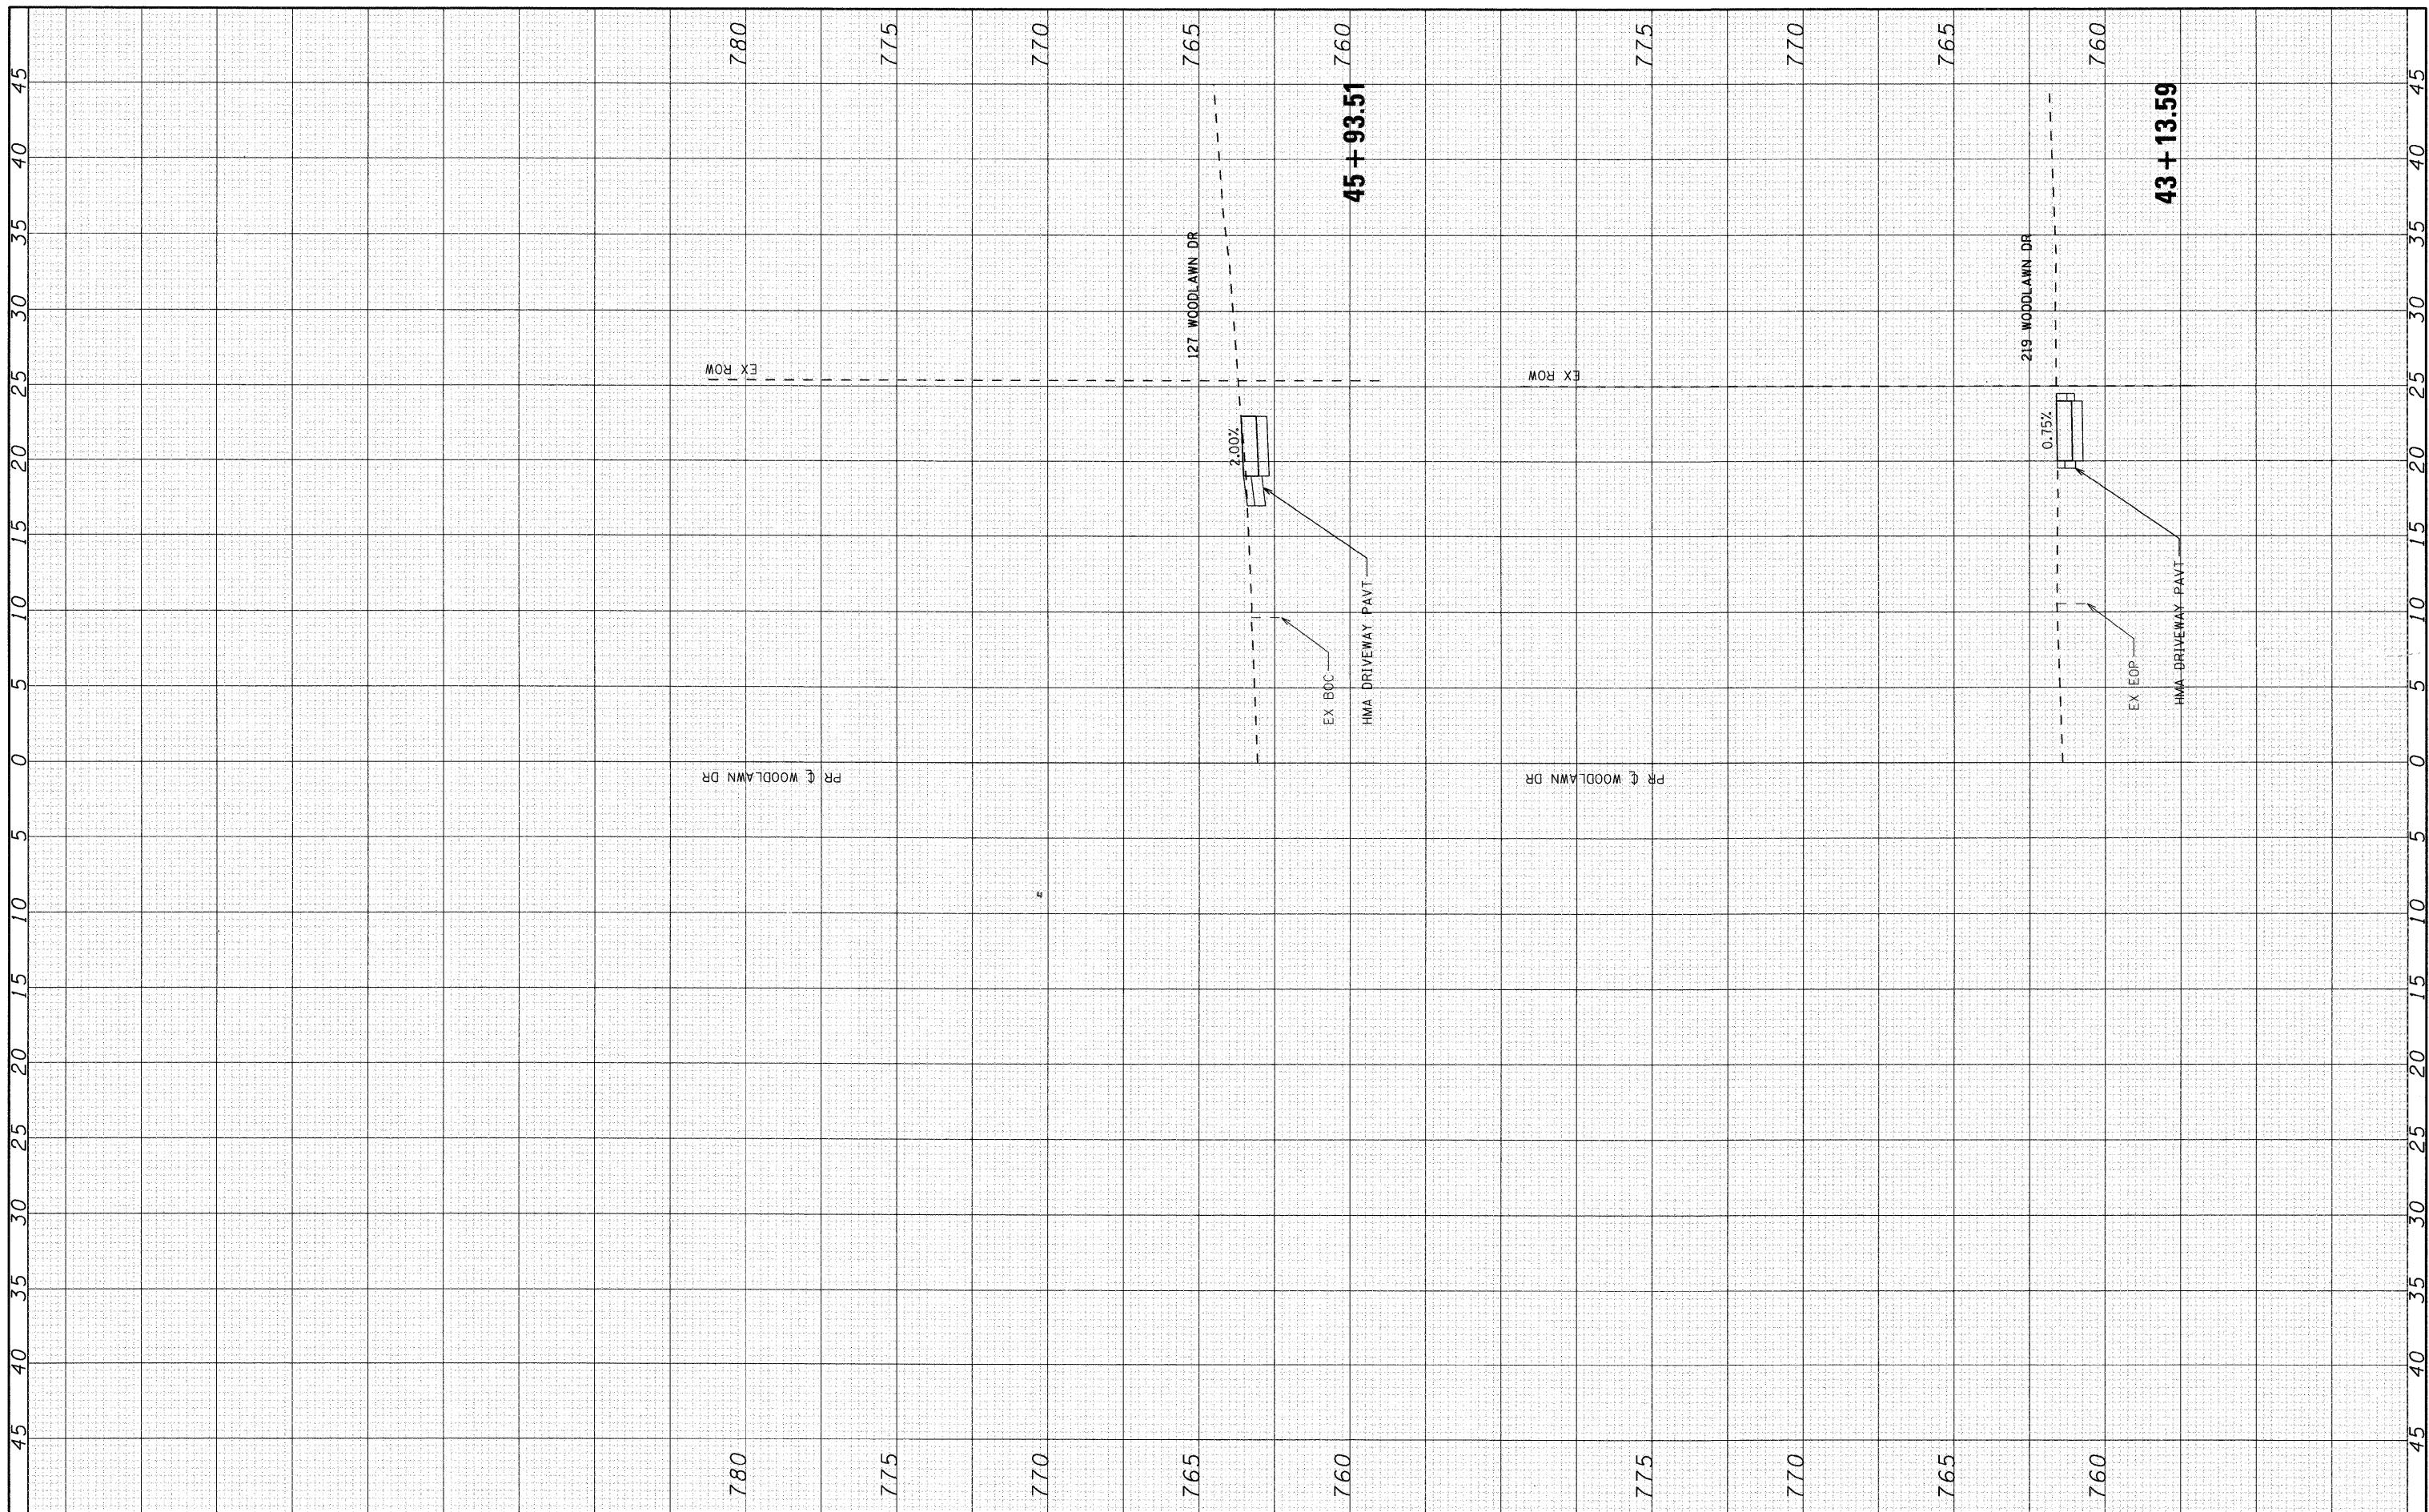

SEC Group, Inc.
 Illinois • Texas • Georgia
 www.secgroupinc.com

USER NAME = jst-zalko	DESIGNED - JJS	REVISED -
PLOT SCALE = 10'H=5'V	DRAWN - JJS	REVISED -
PLOT DATE = 4/1/2009	CHECKED - JLP	REVISED -
	DATE - 4/1/09	REVISED -

VILLAGE OF MUNDELEIN

PROPOSED CROSS SECTIONS - WOODLAWN DR

F.A. RTE.	SECTION	COUNTY	TOTAL SHEETS	SHEET NO.
	08-00086-00-SW	LAKE	40	37
			CONTRACT NO. 63166	
ILLINOIS FED. AID PROJECT				

SCALE: 10'H=5'V SHEET NO. 19 OF 19 SHEETS STA. 43+13.59 TO STA. 45+93.51