



F.A.U. ROUTE	MUNICIPAL SECTION	COUNTY	TOTAL SHEET SHTS.	NO.
033	08-00109-00-RS	McHENRY	32	4
PLAN SHEET STA. 13+00 TO STA. 19+00				
F.H.W.A. REG.5 ILLINOIS CONTRACT NO. 63169				

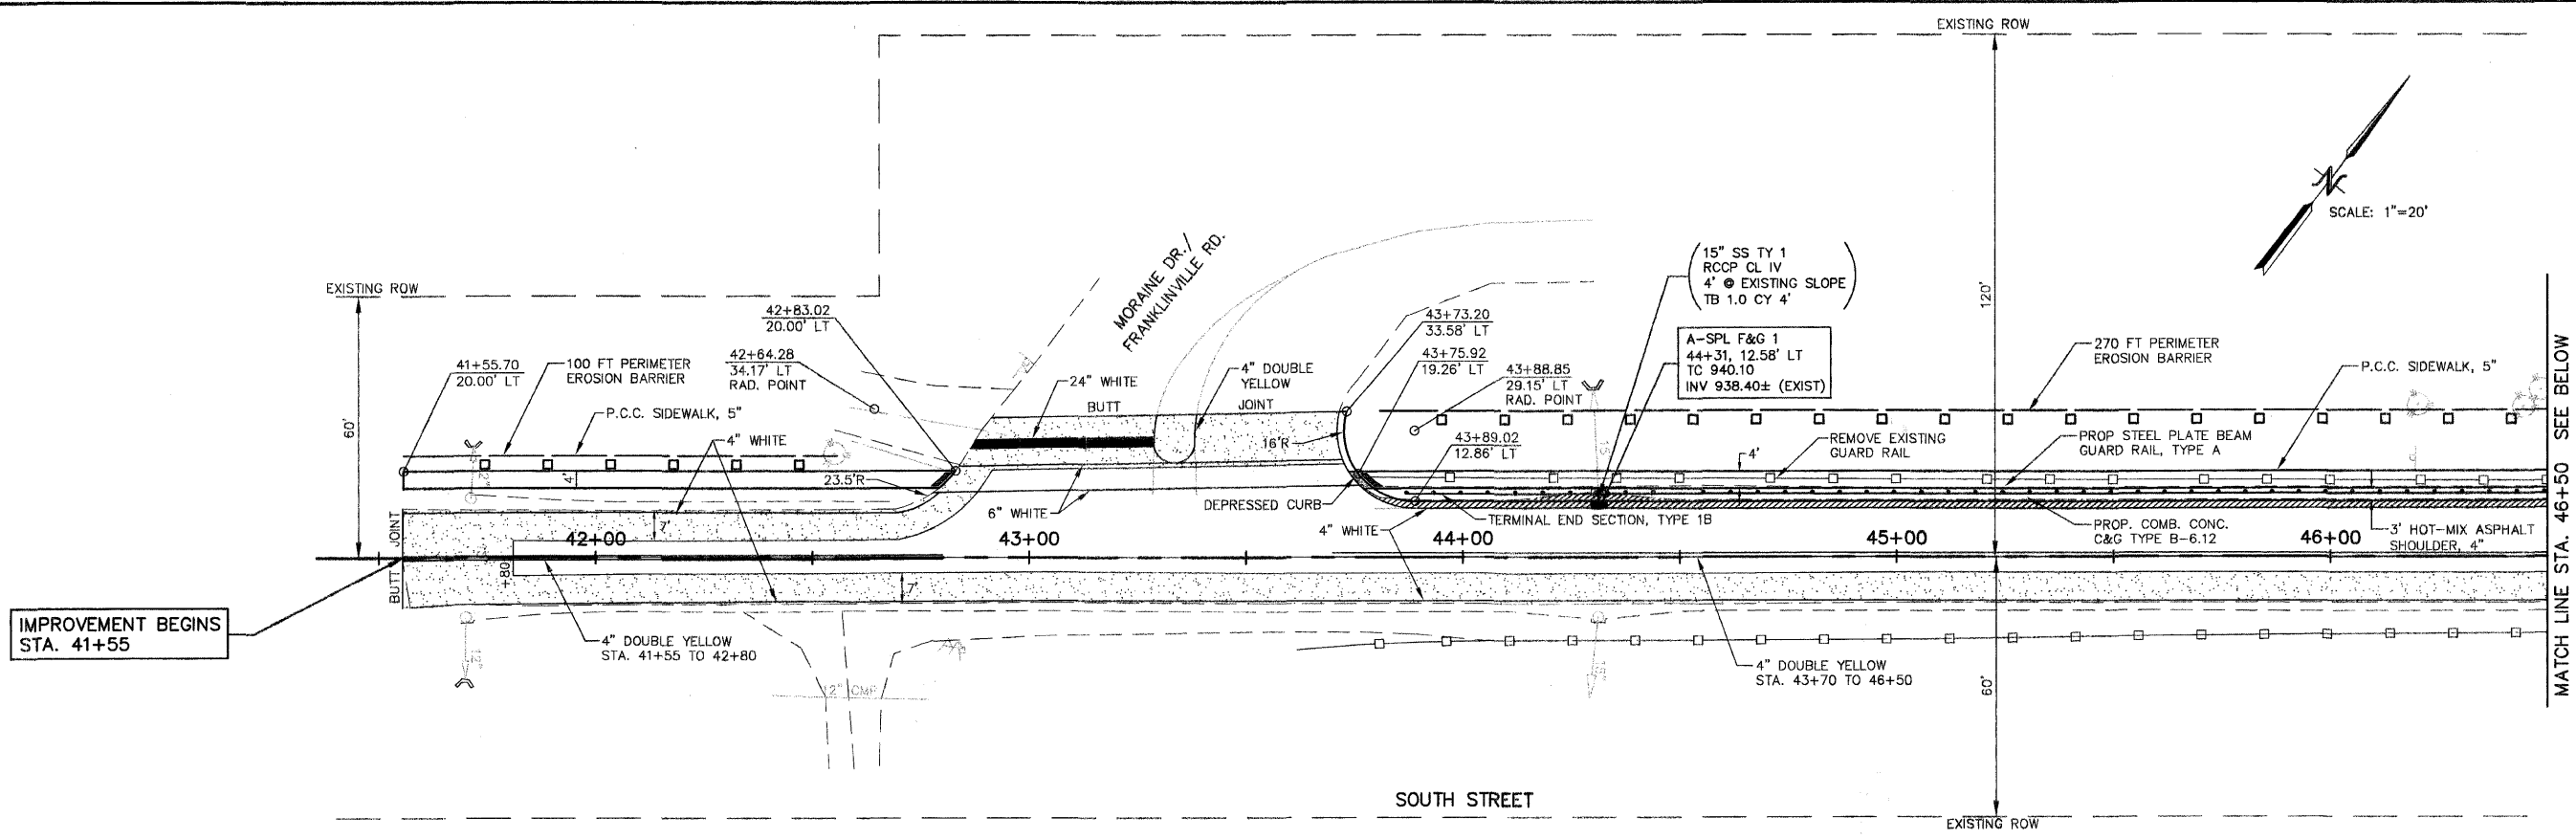

IMPROVEMENT BEGINS STA. 41+55

MATCH LINE STA. 46+50 SEE BELOW

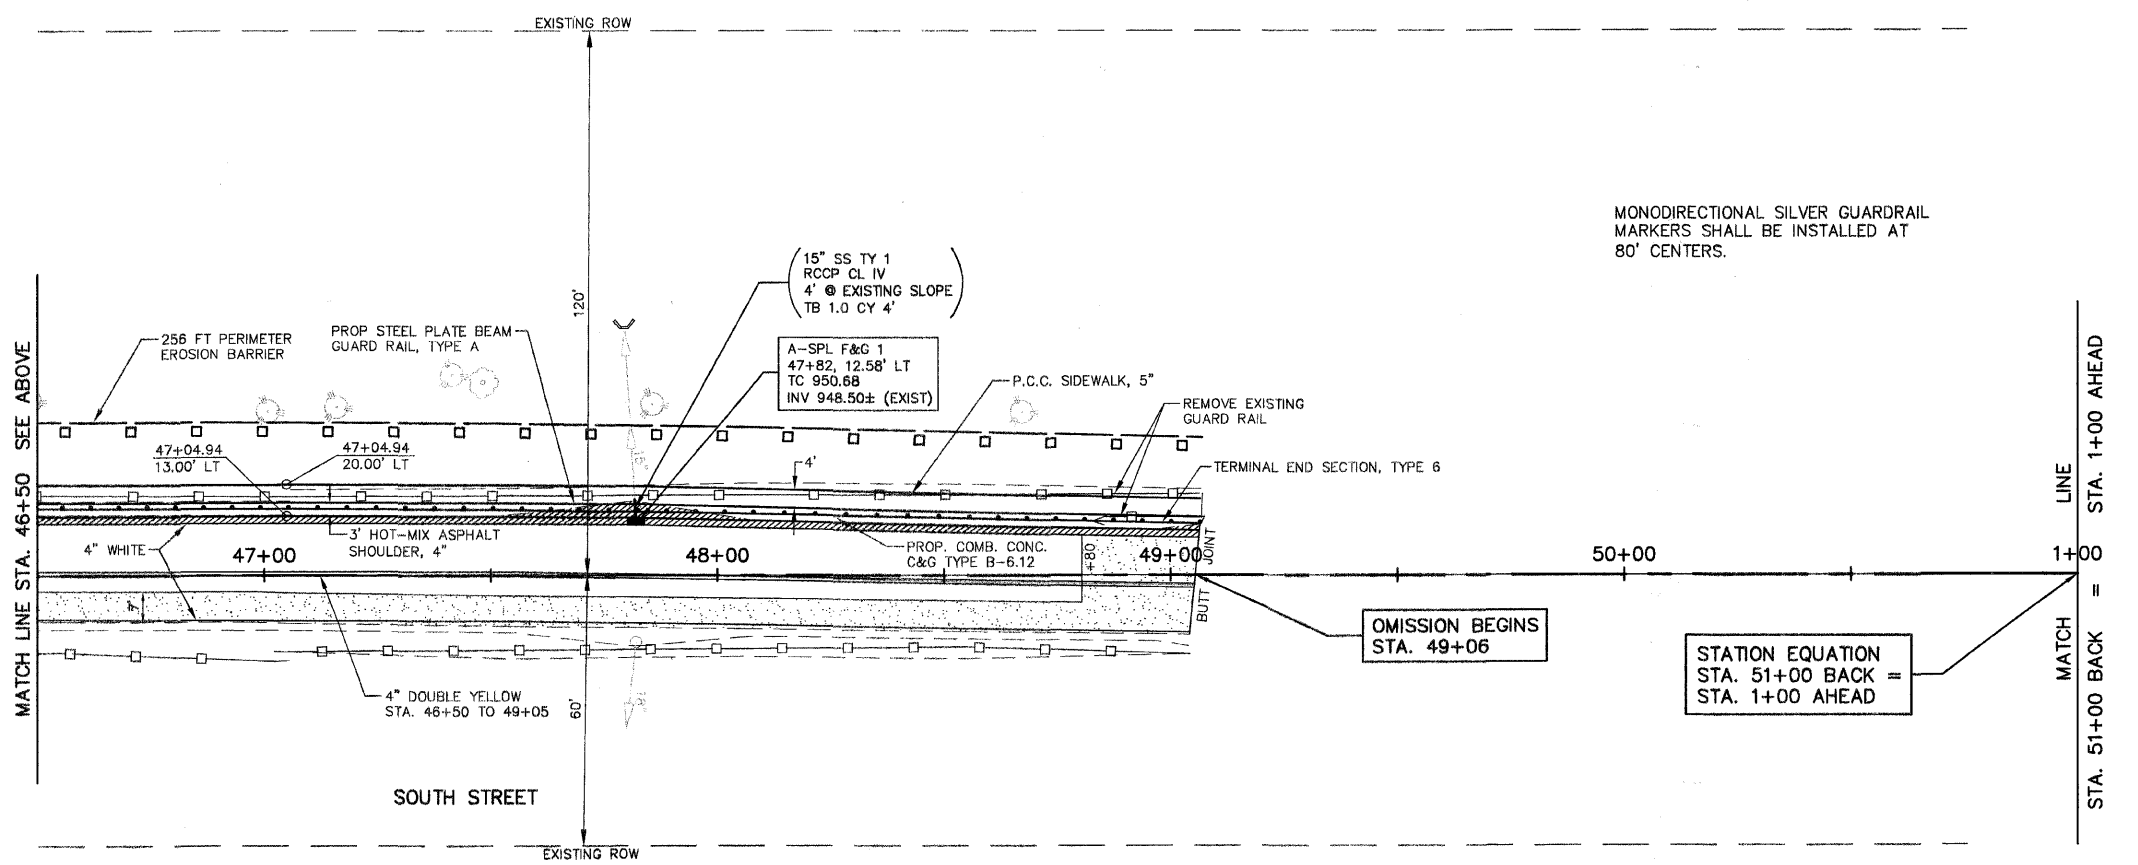

MONODIRECTIONAL SILVER GUARDRAIL MARKERS SHALL BE INSTALLED AT 80' CENTERS.

OMISSION BEGINS STA. 49+06

STATION EQUATION  
 STA. 51+00 BACK =  
 STA. 1+00 AHEAD

MATCH LINE STA. 46+50 SEE ABOVE

LINE STA. 1+00 AHEAD  
 MATCH STA. 51+00 BACK

BENCHMARK: CHISLED SQUARE ON NORTHERLY CORNER OF THE CONCRETE PAD AT THE DEAD END OF FRANKLINVILLE ROAD. ELEVATION 933.54