



F.A.U. ROUTE	MUNICIPAL SECTION	COUNTY	TOTAL SHEET SHTS. NO.
033	08-00109-00-RS	McHENRY	32 7
PLAN SHEET STA. 19+00 TO STA. 25+50			
F.H.W.A. REG.5 ILLINOIS CONTRACT NO. 63169			

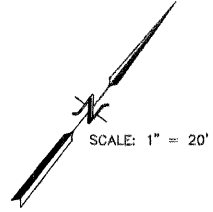

BENCHMARK: BENCHTITE SPIKE IN NORTH FACE OF POWER POLE ON THE SOUTH SIDE OF SOUTH STREET, 120 FEET± WEST OF TARA DRIVE. ELEVATION 964.28

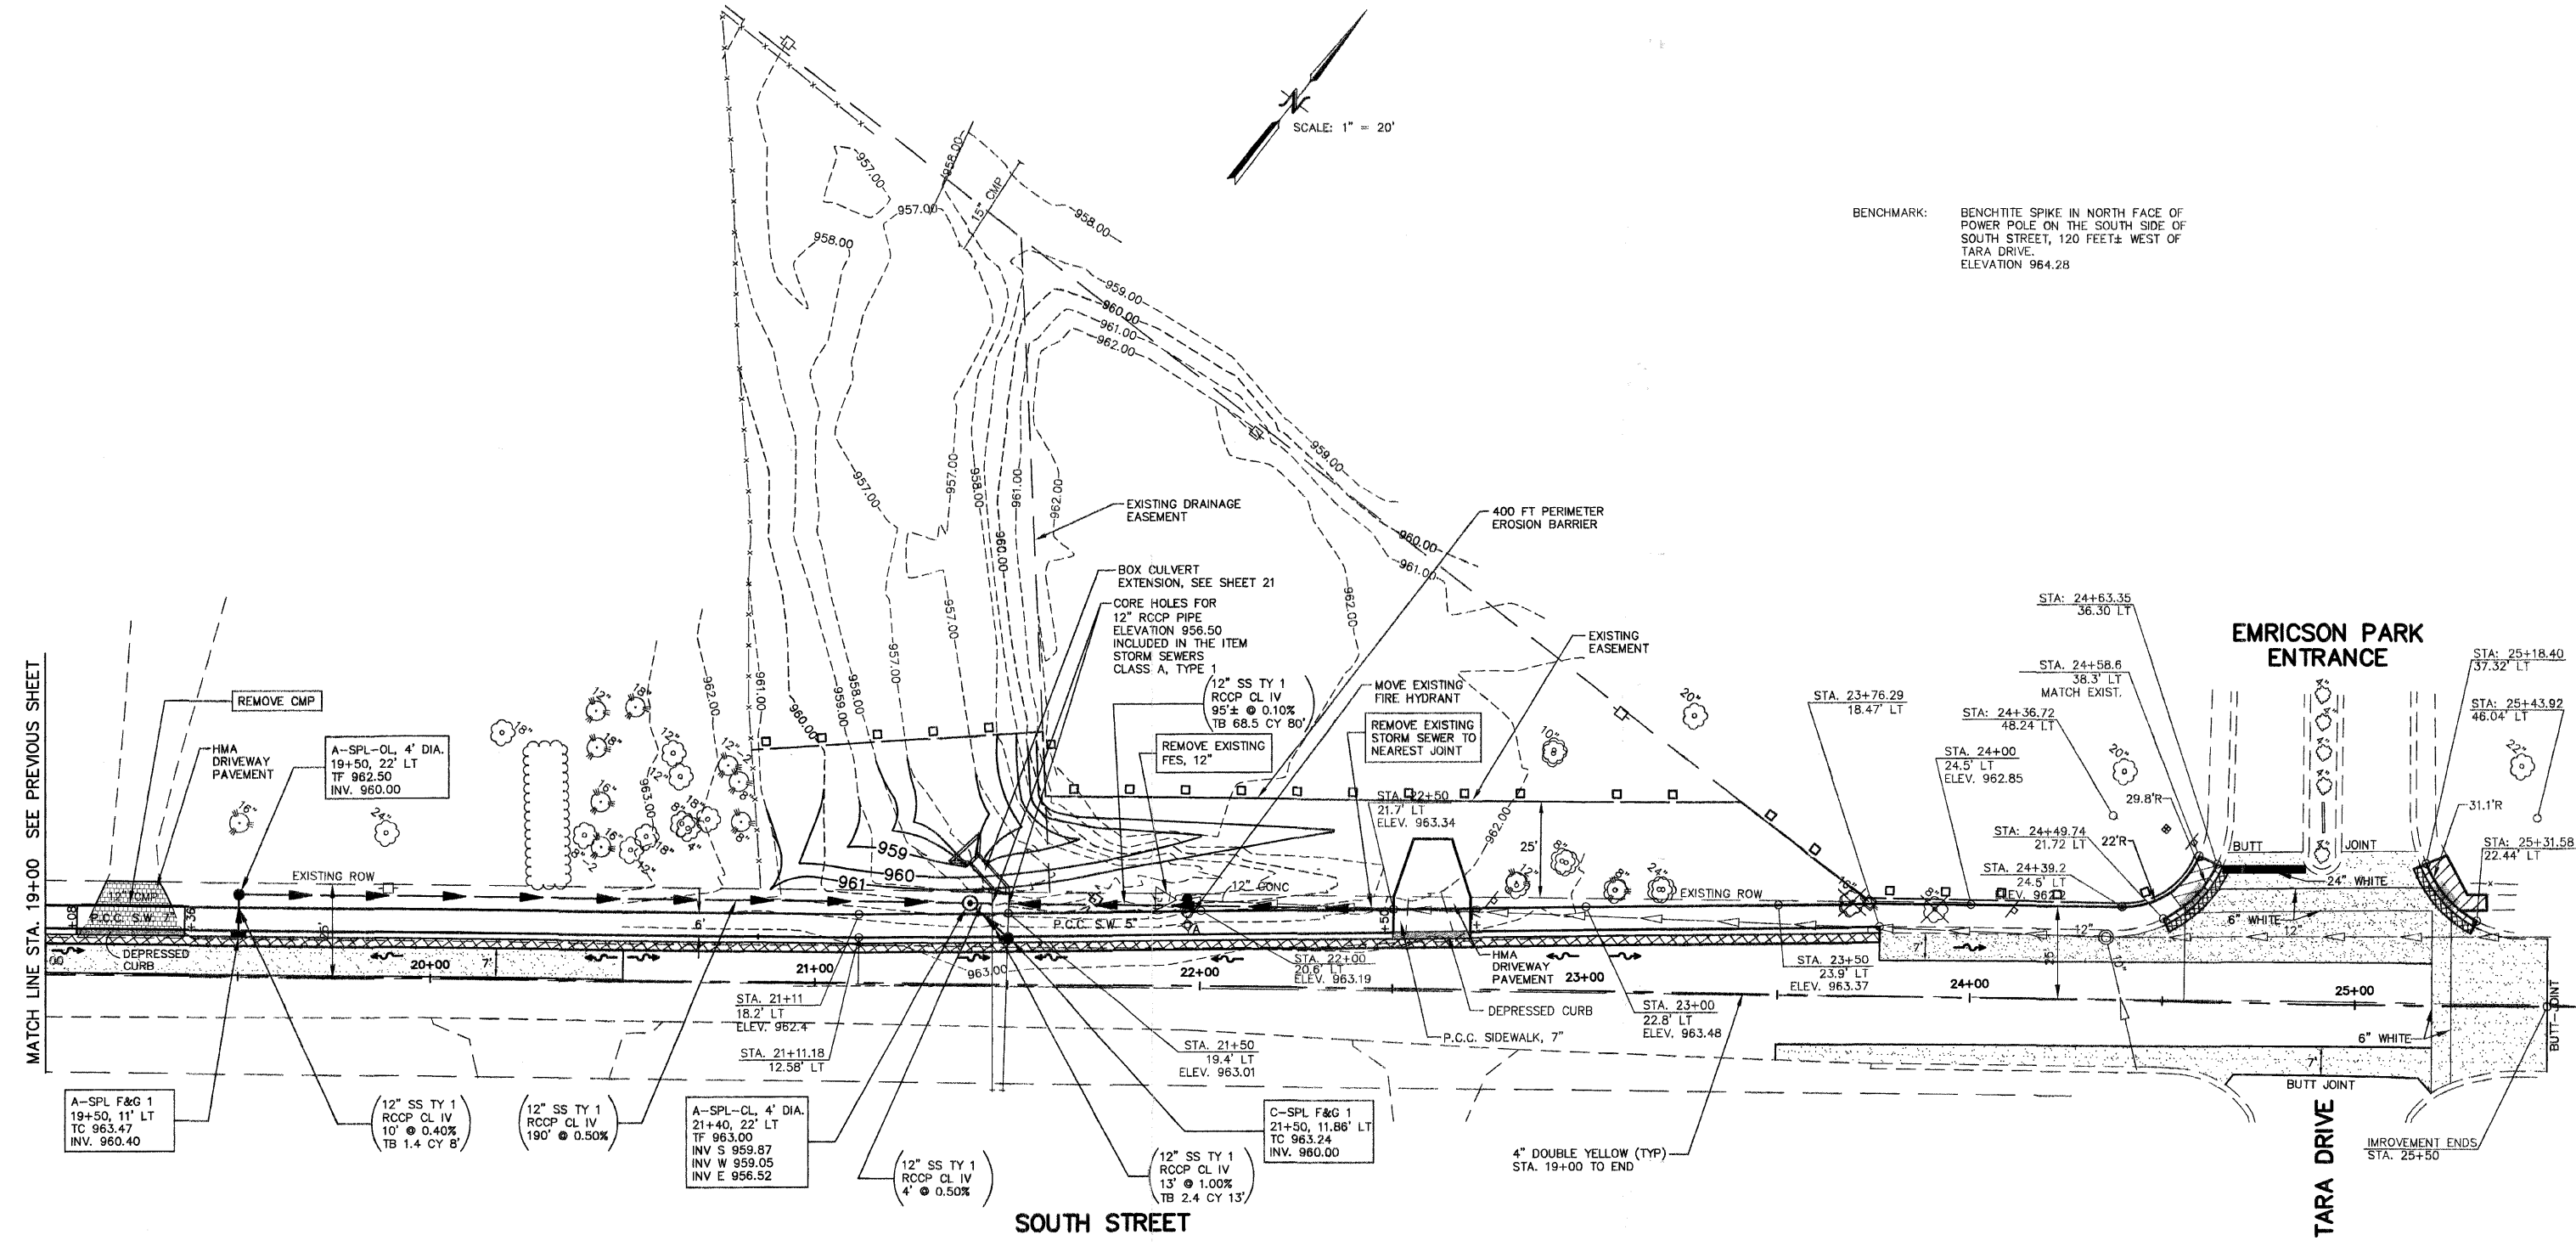

MATCH LINE STA. 19+00 SEE PREVIOUS SHEET

EMRICSON PARK ENTRANCE

TARA DRIVE

SOUTH STREET

IMPROVEMENT ENDS STA. 25+50