
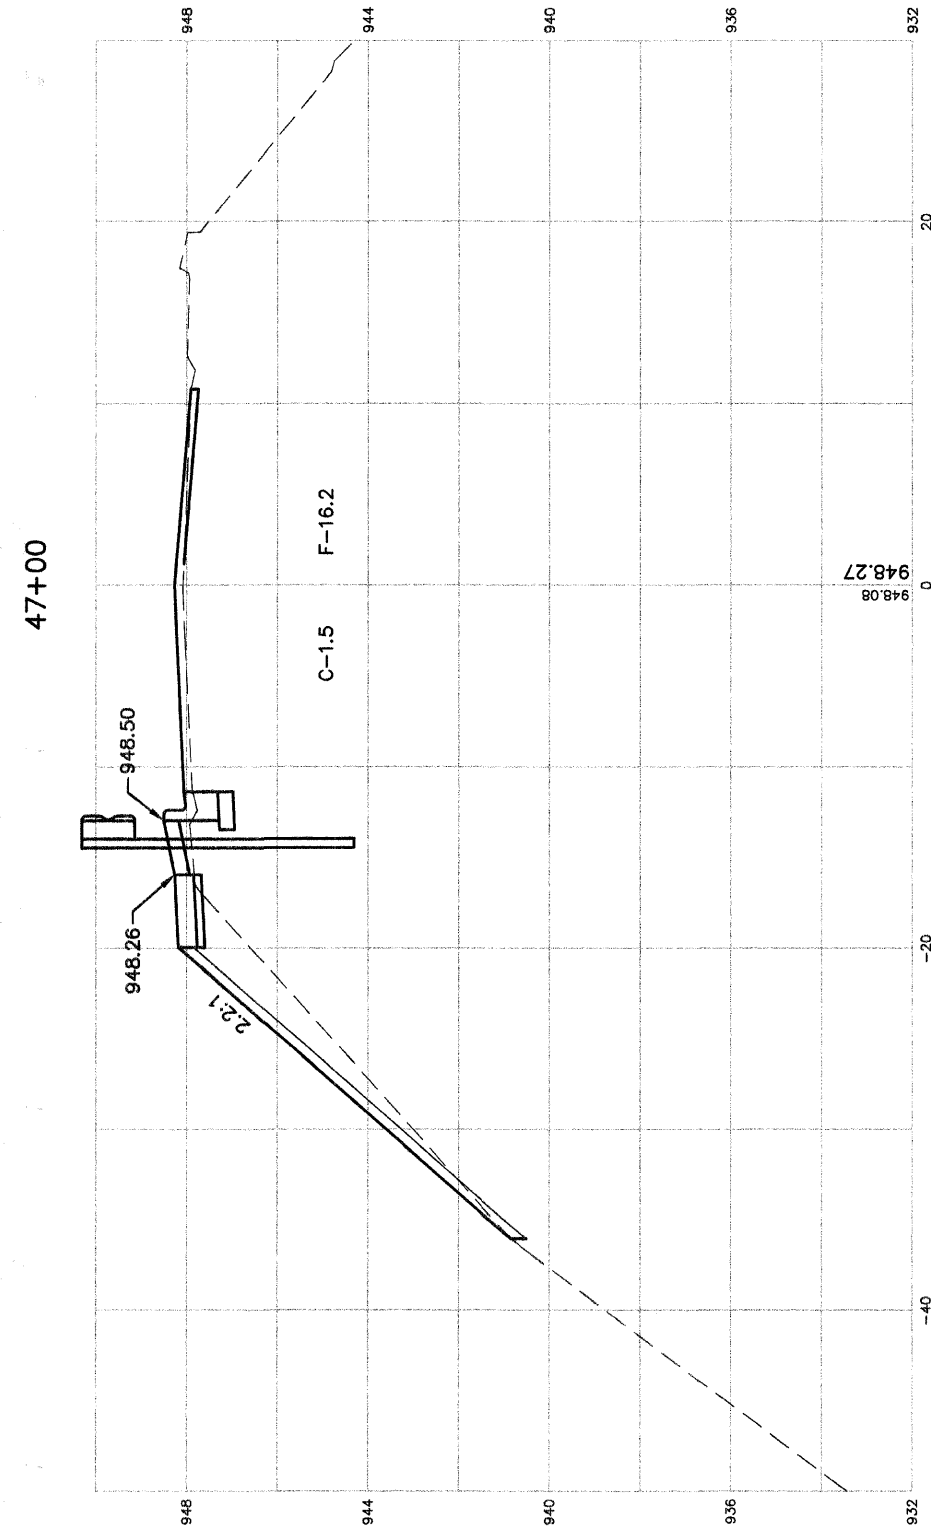
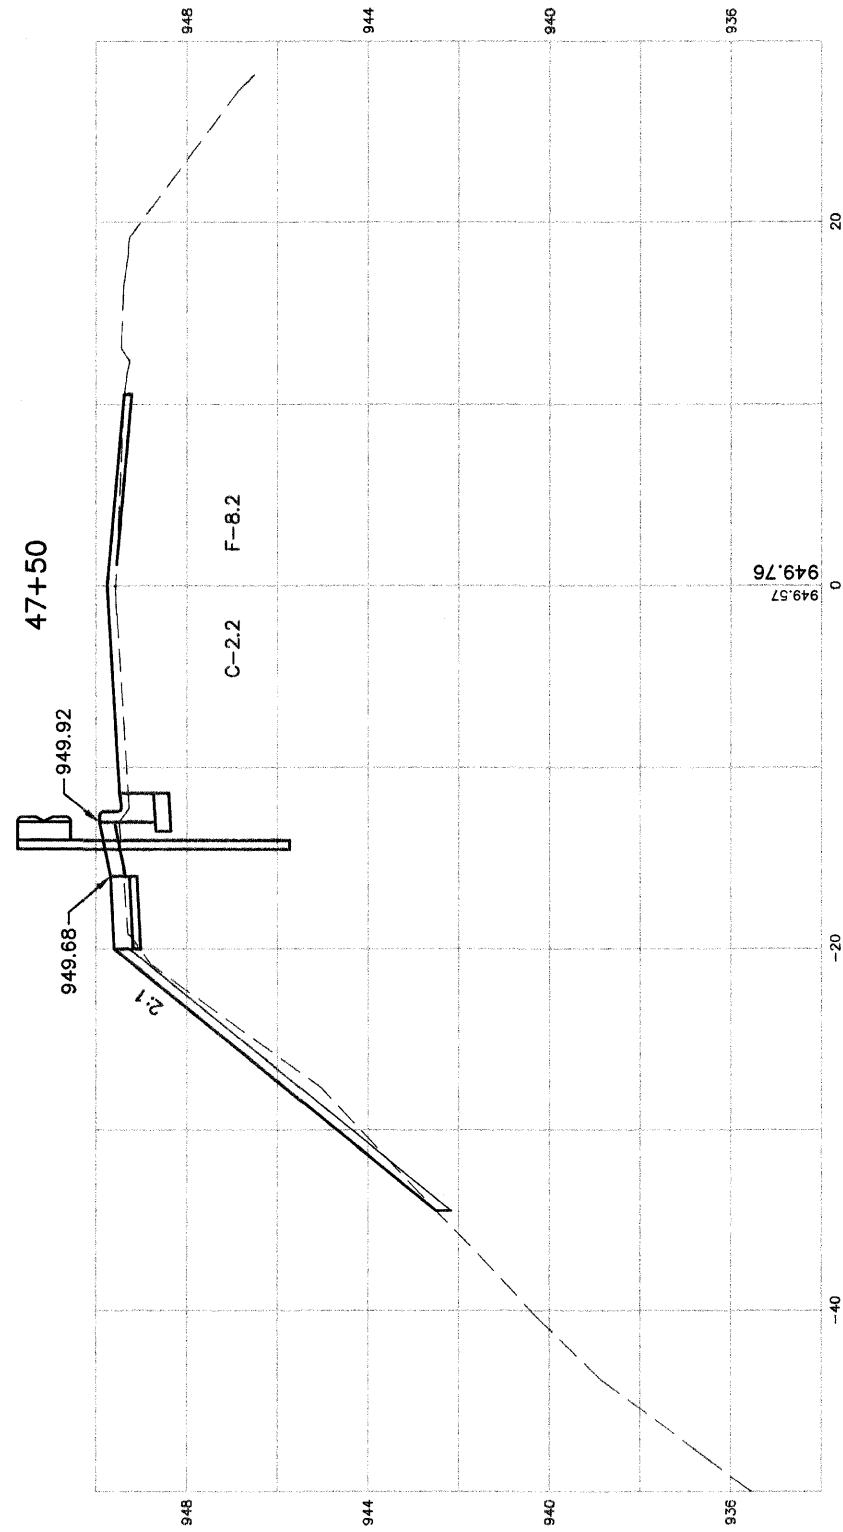


F.A.U. ROUTE	MUNICIPAL SECTION	COUNTY	TOTAL SHEETS	SHEET NO.
033	08-00109-00-RS	McHENRY	32	12
CROSS SECTIONS STA. 47+00 TO STA. 48+00				
F.H.W.A. REG.5 ILLINOIS CONTRACT NO. 63169				

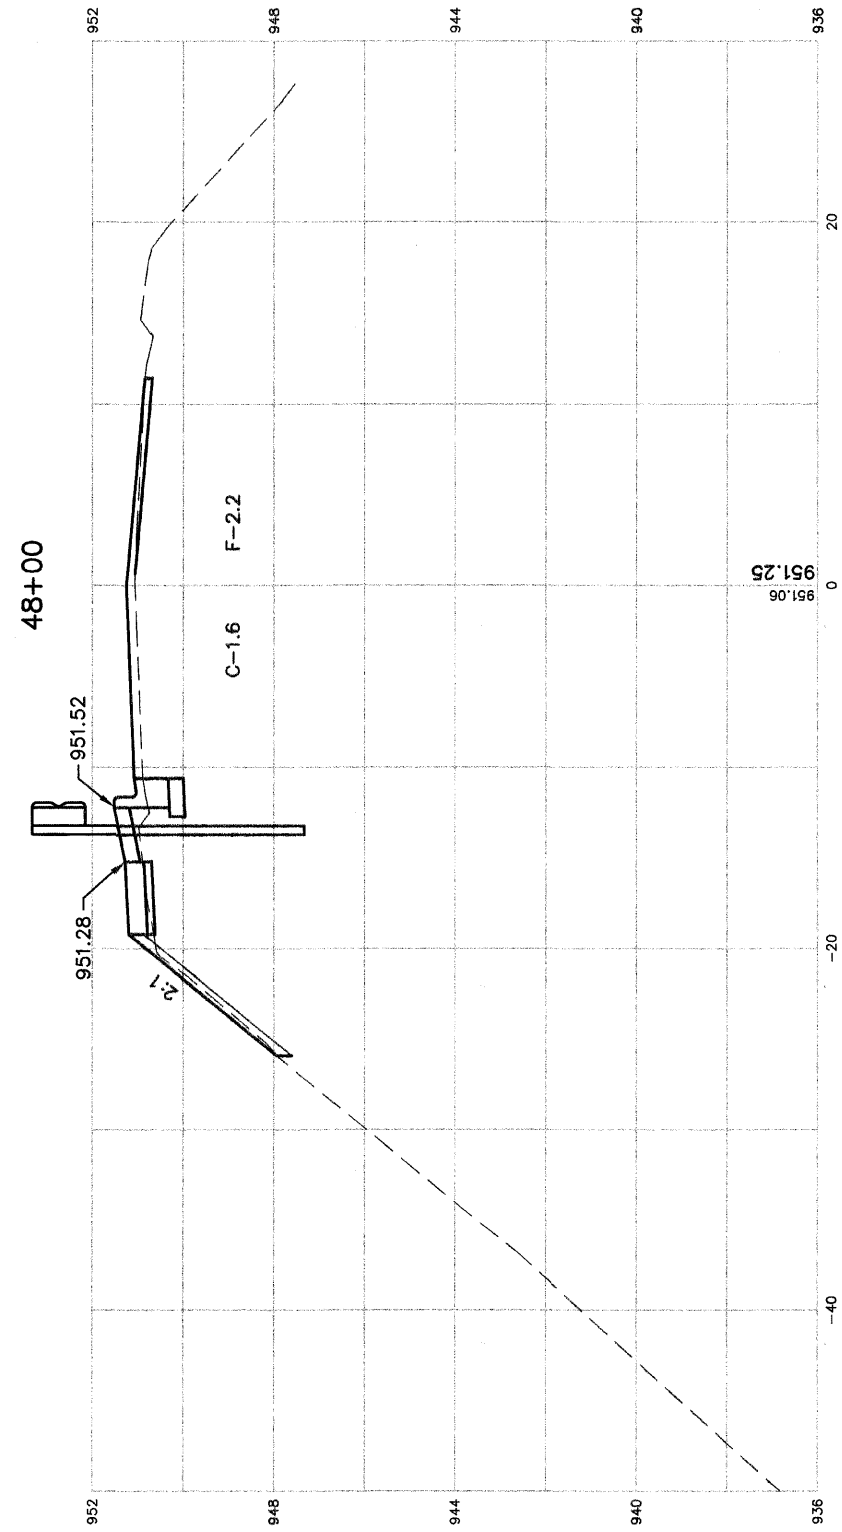

SOUTH STREET

SCALE: 1"=5' HORIZONTAL  
 1"=2' VERTICAL